



- NOTE:**
1. NEW ANTENNAS AND ALL MOUNTING HARDWARE AND SUPPORT INFRASTRUCTURE SHALL BE PAINTED A DARK GREEN AND COVERED WITH SIMULATED NEEDLE SOCKS TO CAMOUFLAGE INTO THE FOLIAGE. THE STEEL TOWER SHALL BE PAINTED KELLY MOORE LOG CABIN BROWN BRANCHES SHOWN ARE FOR ILLUSTRATION PURPOSE ONLY. NOT TO SCALE.
 2. BRANCHES SHALL BE DESIGNED TO 2.5 DENSITY.

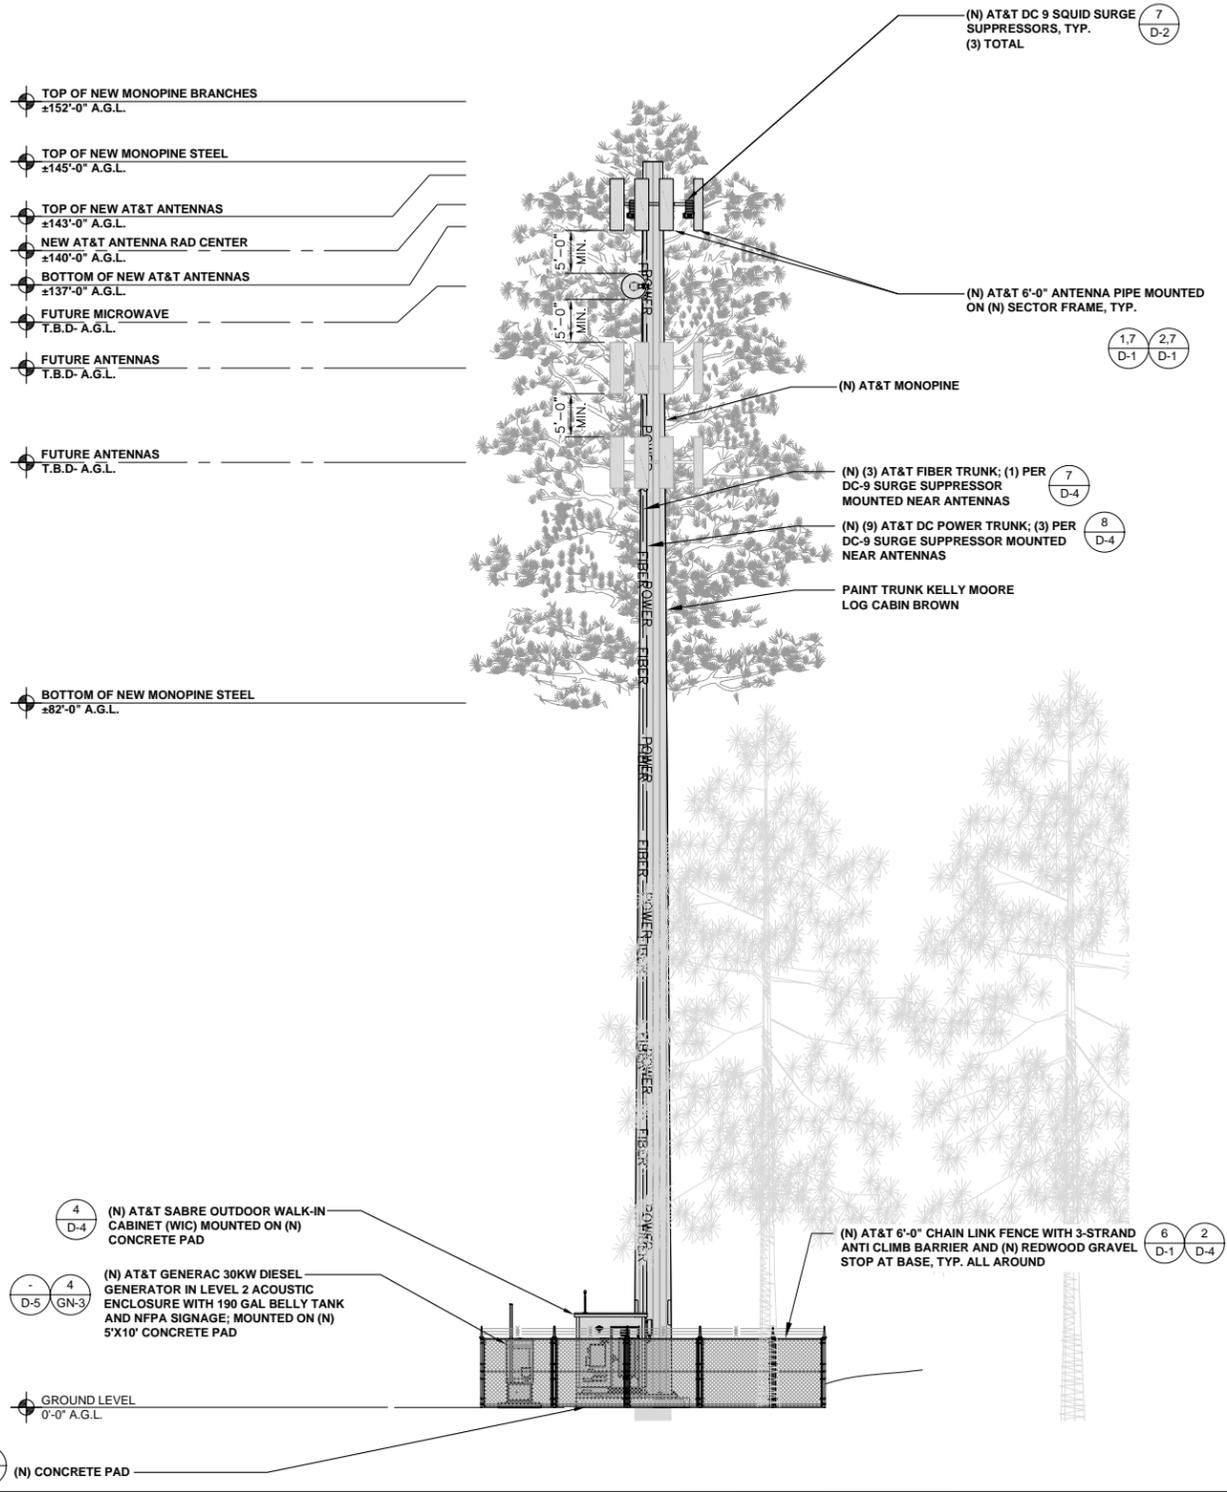

NORTHEAST ELEVATION

24"x36" SCALE: 3/32" = 1'-0"
 11"x17" SCALE: 3/64" = 1'-0"
 8' 4' 0' 8'

- NOTE:**
1. NEW ANTENNAS AND ALL MOUNTING HARDWARE AND SUPPORT INFRASTRUCTURE SHALL BE PAINTED A DARK GREEN AND COVERED WITH SIMULATED NEEDLE SOCKS TO CAMOUFLAGE INTO THE FOLIAGE. THE STEEL TOWER SHALL BE PAINTED KELLY MOORE LOG CABIN BROWN BRANCHES SHOWN ARE FOR ILLUSTRATION PURPOSE ONLY. NOT TO SCALE.
 2. BRANCHES SHALL BE DESIGNED TO 2.5 DENSITY.

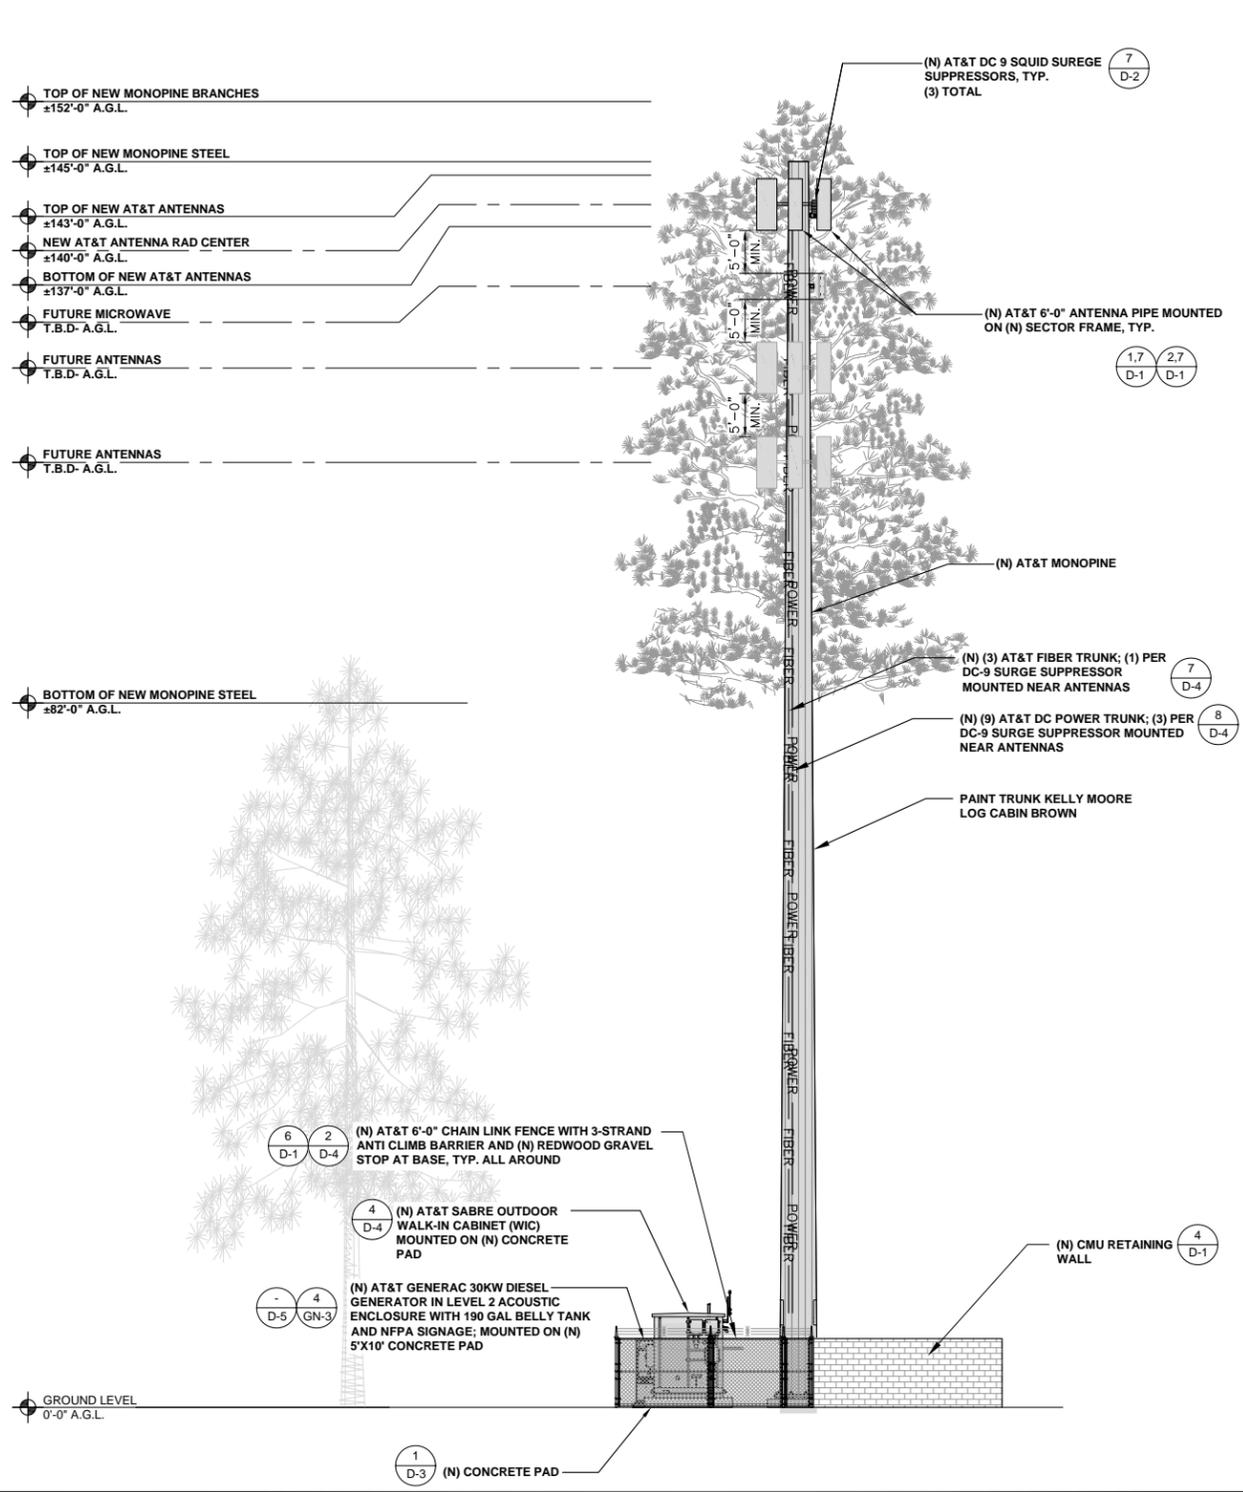

NORTHWEST ELEVATION

24"x36" SCALE: 3/32" = 1'-0"
 11"x17" SCALE: 3/64" = 1'-0"
 8' 4' 0' 8'

ISSUED FOR:
VALLEY OAKS PARK
 20201 MANZANITA DRIVER
 WILLITS, CALIFORNIA
 95490



M SQUARE WIRELESS
 1387 CALLE AVANZADO
 SAN CLEMENTE CA 92673 (949) 391-8824

AT&T SITE NO:	CCL05298
PROJECT NO:	13787532
DRAWN BY:	SD
CHECKED BY:	MM

REV	DATE	DESCRIPTION	BY
2	05/21/2020	100% CD'S	SD
1	05/12/2020	90% CD'S REVISED	SD
0	03/10/2020	90% CD'S	SD




IT IS A VIOLATION OF LAW FOR ANY PERSON, UNLESS THEY ARE ACTING UNDER THE DIRECTION OF A LICENSED PROFESSIONAL ENGINEER, TO ALTER THIS DOCUMENT.

SHEET TITLE
ELEVATIONS

SHEET NUMBER
A-6


- NOTE:**
1. NEW ANTENNAS AND ALL MOUNTING HARDWARE AND SUPPORT INFRASTRUCTURE SHALL BE PAINTED A DARK GREEN AND COVERED WITH SIMULATED NEEDLE SOCKS TO CAMOUFLAGE INTO THE FOLIAGE. THE STEEL TOWER SHALL BE PAINTED KELLY MOORE LOG CABIN BROWN BRANCHES SHOWN ARE FOR ILLUSTRATION PURPOSE ONLY. NOT TO SCALE.
 2. BRANCHES SHALL BE DESIGNED TO 2.5 DENSITY.

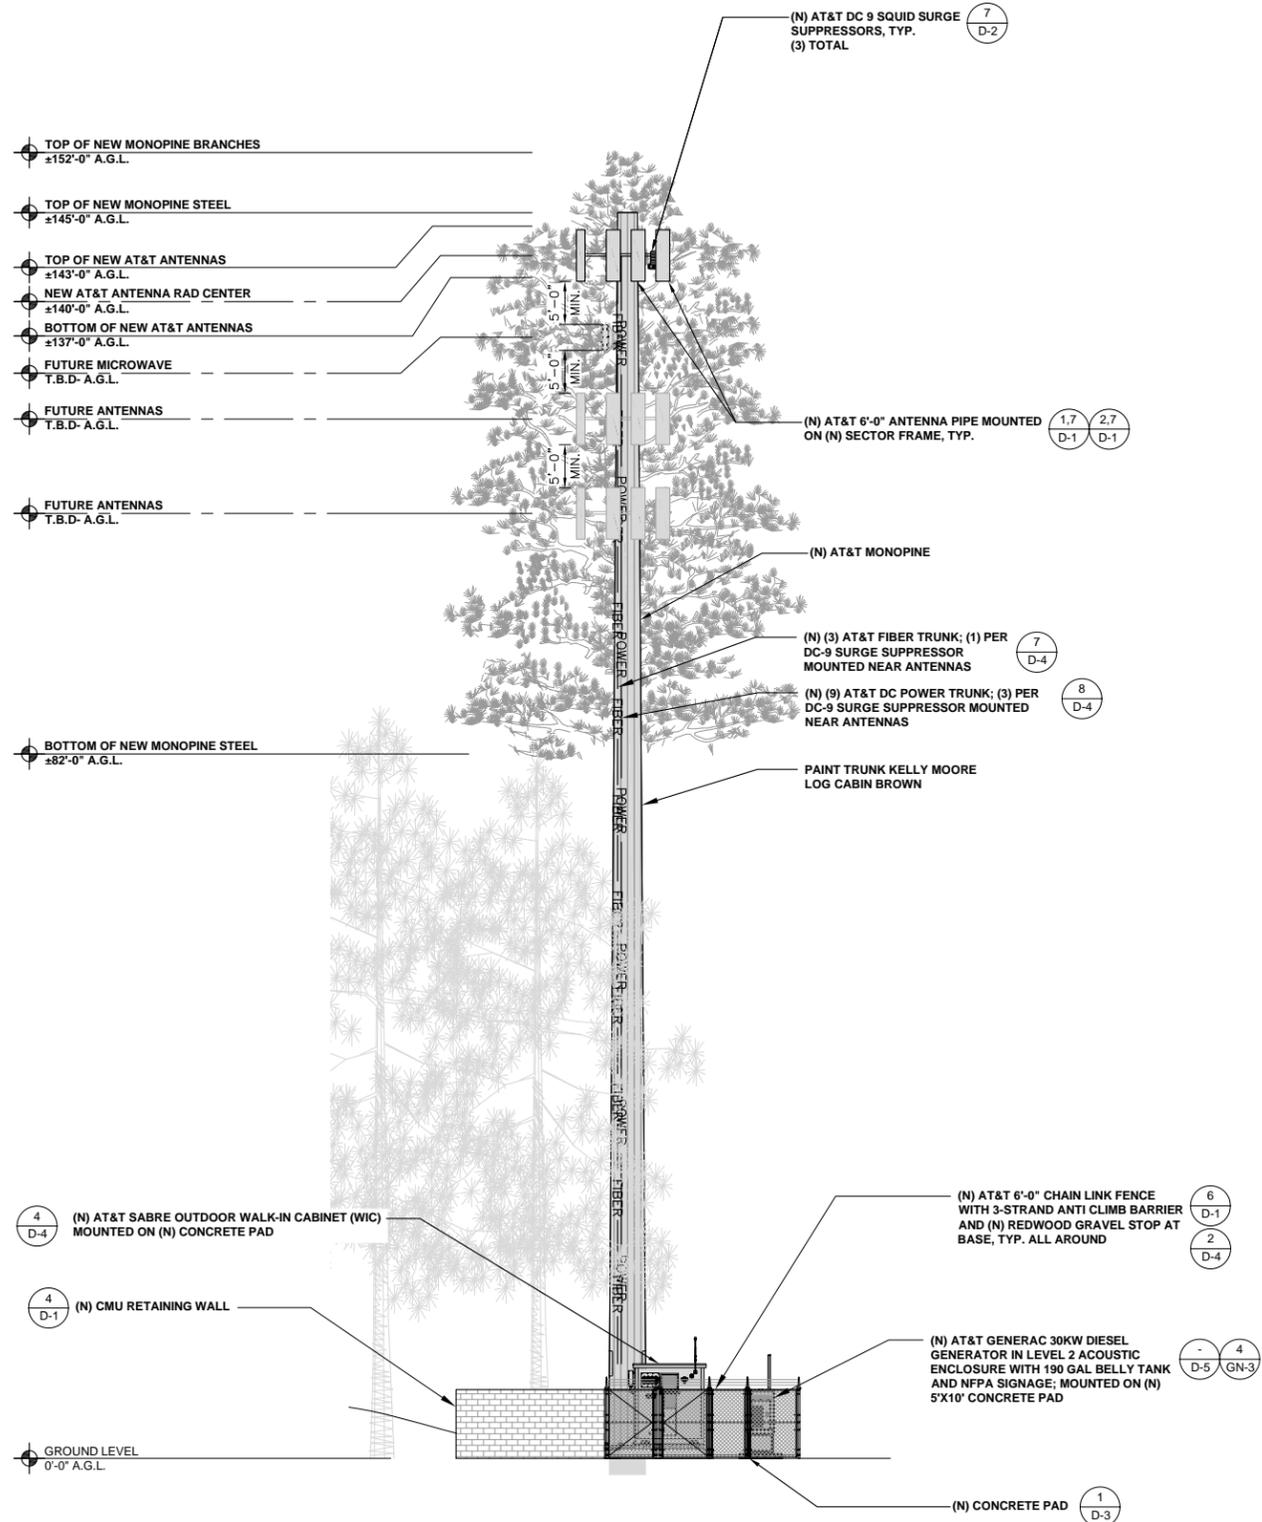

SOUTHWEST ELEVATION

24"x36" SCALE: 3/32" = 1'-0"
 11"x17" SCALE: 3/64" = 1'-0"
 8' 4' 0" 1

- NOTE:**
1. NEW ANTENNAS AND ALL MOUNTING HARDWARE AND SUPPORT INFRASTRUCTURE SHALL BE PAINTED A DARK GREEN AND COVERED WITH SIMULATED NEEDLE SOCKS TO CAMOUFLAGE INTO THE FOLIAGE. THE STEEL TOWER SHALL BE PAINTED KELLY MOORE LOG CABIN BROWN BRANCHES SHOWN ARE FOR ILLUSTRATION PURPOSE ONLY. NOT TO SCALE.
 2. BRANCHES SHALL BE DESIGNED TO 2.5 DENSITY.

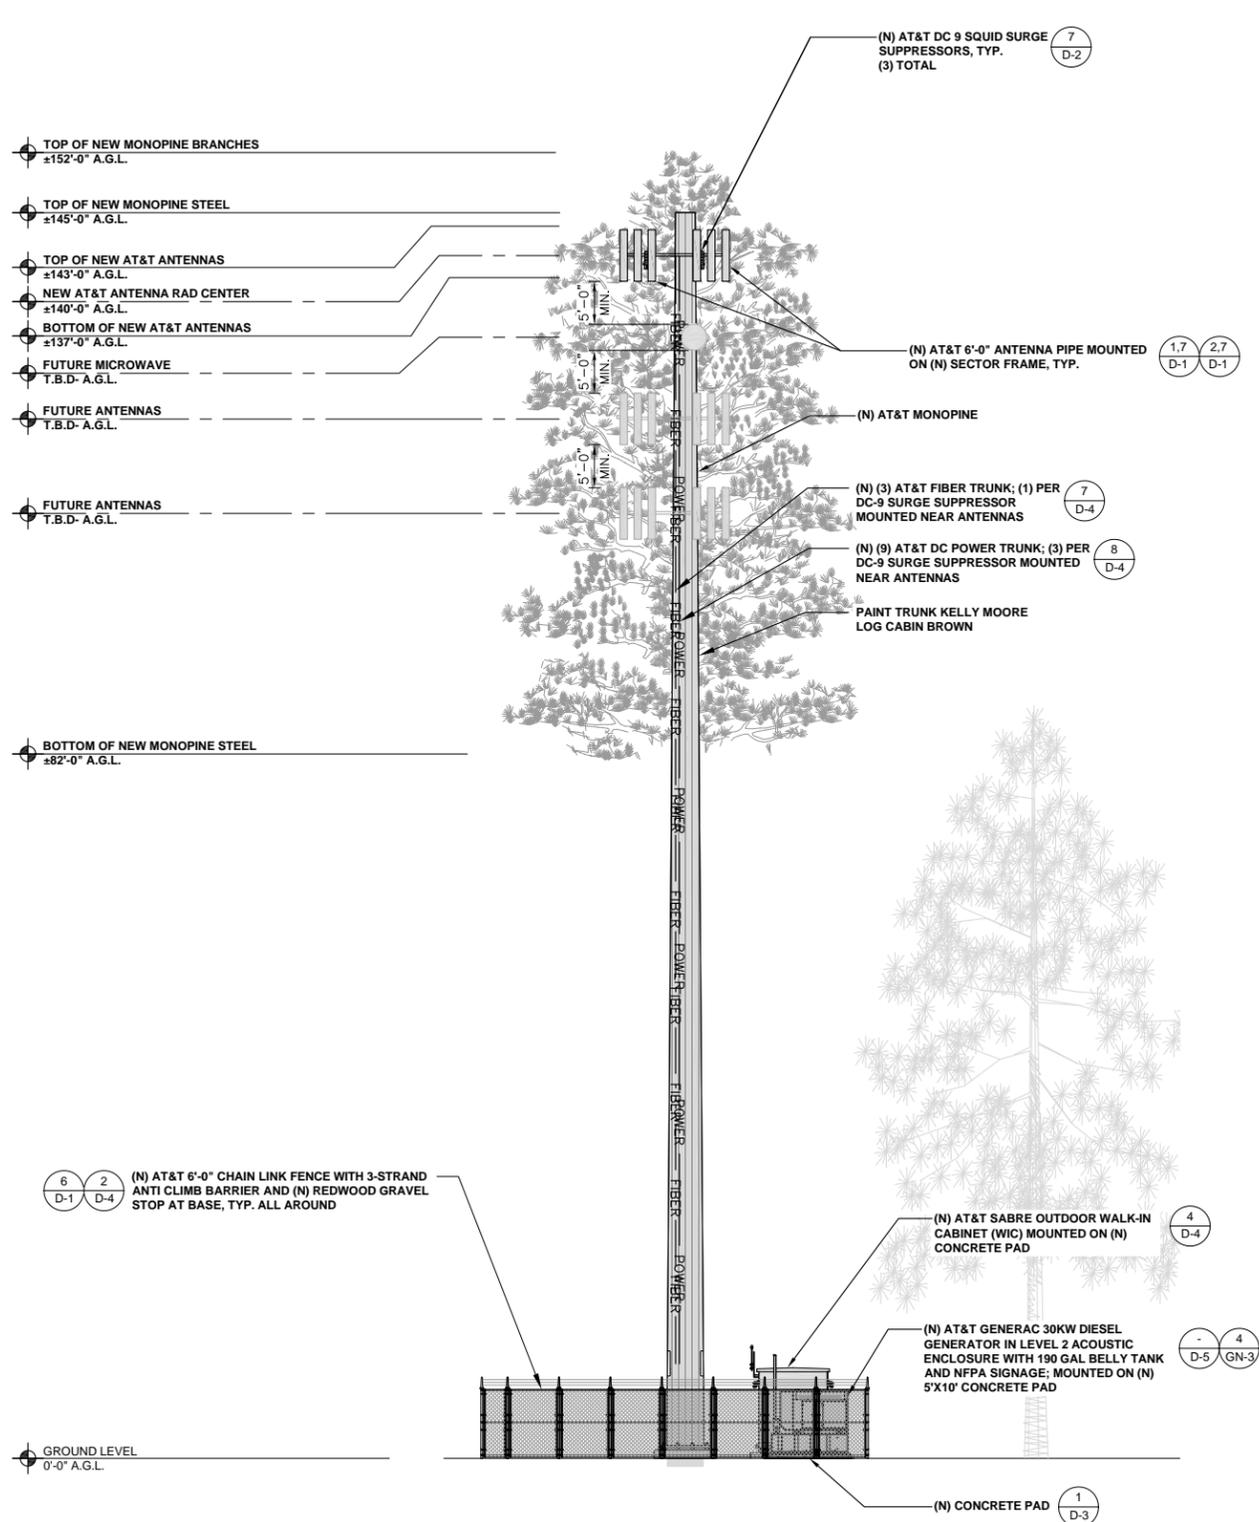

SOUTHEAST ELEVATION

24"x36" SCALE: 3/32" = 1'-0"
 11"x17" SCALE: 3/64" = 1'-0"
 8' 4' 0" 2

ISSUED FOR:
VALLEY OAKS PARK
 20201 MANZANITA DRIVER
 WILLITS, CALIFORNIA
 95490



M SQUARE WIRELESS
 1387 CALLE AVANZADO
 SAN CLEMENTE CA 92673 (949) 391-8824

AT&T SITE NO:	CCL05298
PROJECT NO:	13787532
DRAWN BY:	SD
CHECKED BY:	MM

REV	DATE	DESCRIPTION	BY
2	05/21/2020	100% CD'S	SD
1	05/12/2020	90% CD'S REVISED	SD
0	03/10/2020	90% CD'S	SD

LICENSOR:

DATE SIGNED: 05/21/2020
 Expiration Date: 06-30-2021

IT IS A VIOLATION OF LAW FOR ANY PERSON, UNLESS THEY ARE ACTING UNDER THE DIRECTION OF A LICENSED PROFESSIONAL ENGINEER, TO ALTER THIS DOCUMENT.

SHEET TITLE
ELEVATIONS

SHEET NUMBER
A-7