



EXISTING WALLS
DEMO WALLS
NEW CONSTRUCTION

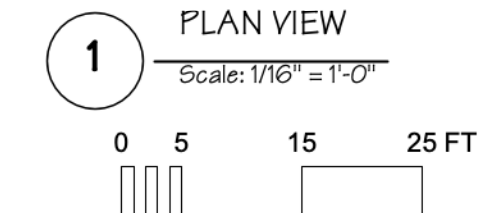


No.	Date	Issue Notes
Marie Jones Consulting	707-357-6408	
New Wing Plan		
Ft Bragg Library Addition 499 E Laurel St Ft Bragg, CA		
Project Manager Marie Jones		
Drawn By MAS		
Scale		
Publish Date 11/25/24		
CAD File Name		
Drawing No.		
A1.0		
1 of 1 Total Sheets		

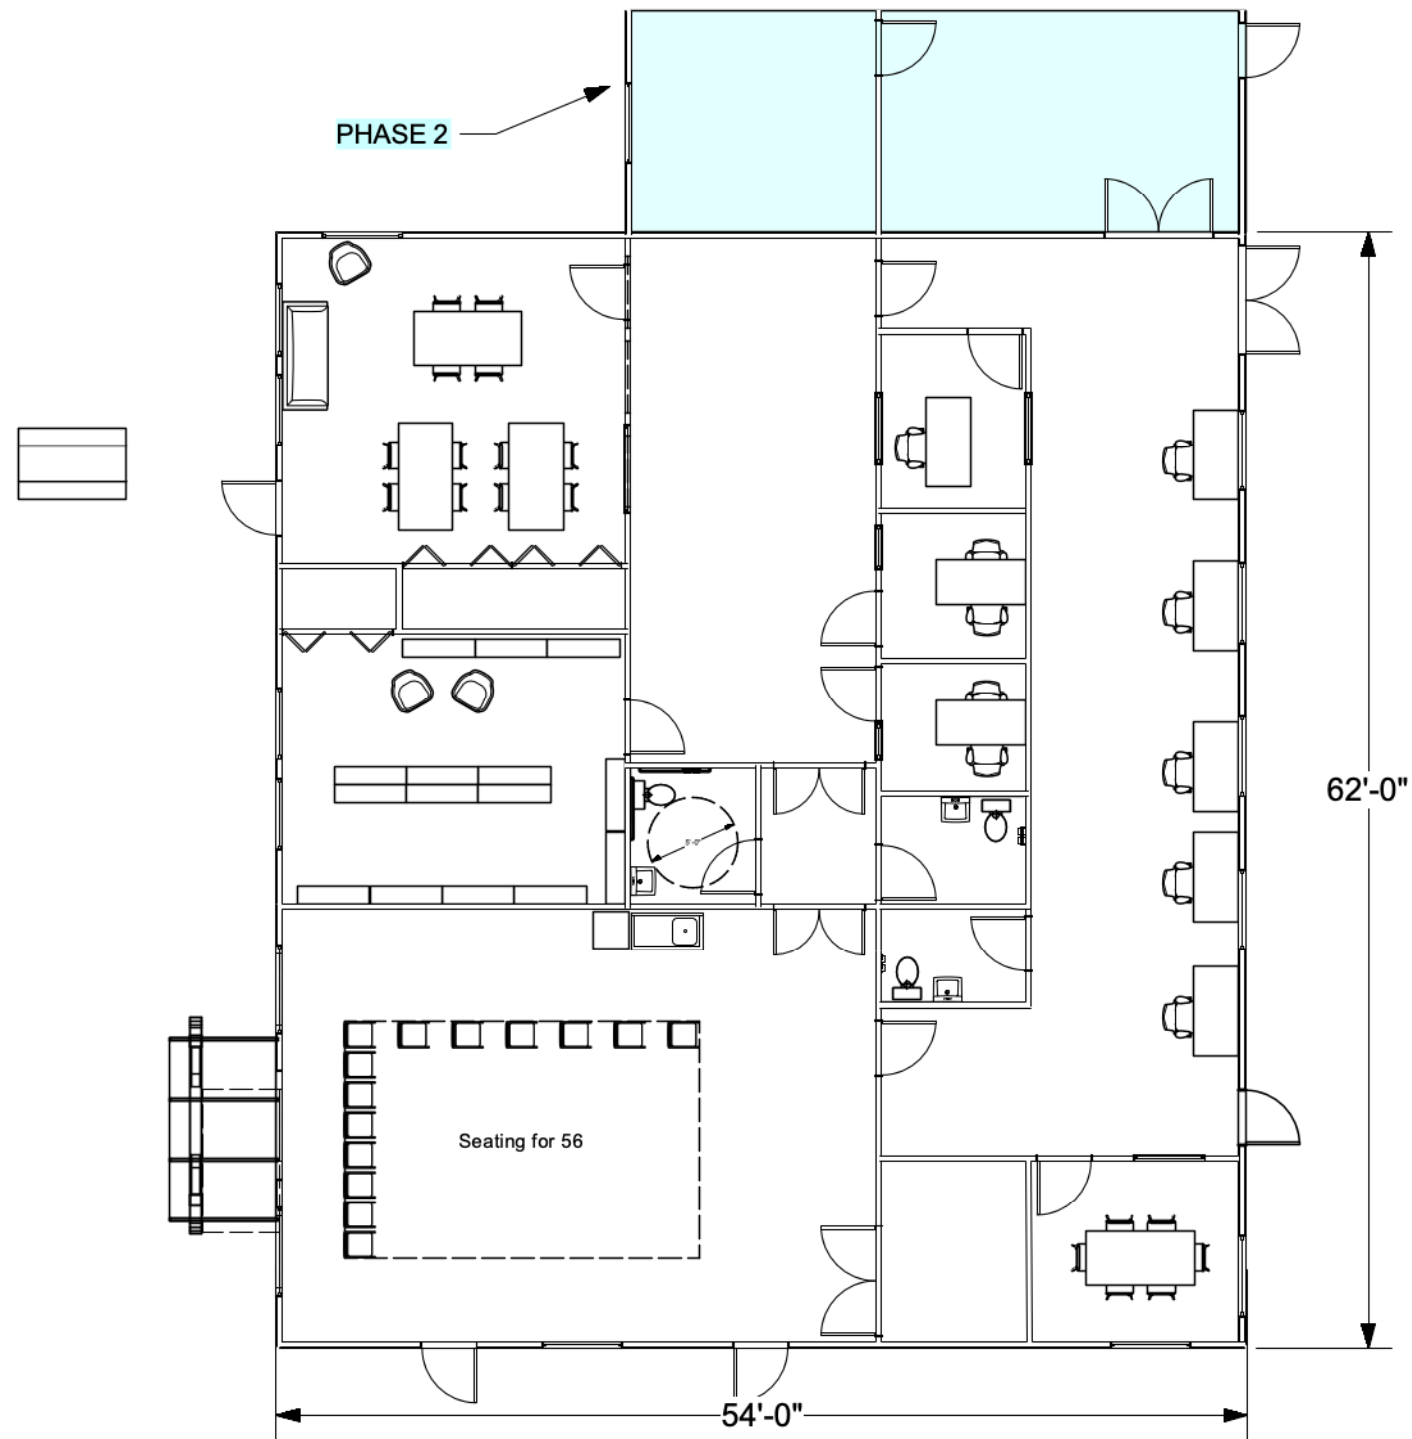

1 PLAN VIEW
Scale: 3/32" = 1'-0"

0 5 15 25 FT

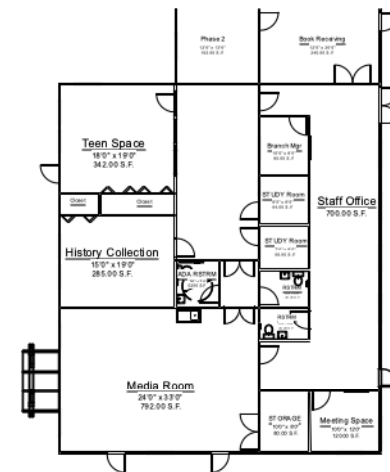


No.	Date	Issue Notes
Marie Jones Consulting 707-357-6408		
Furniture layout		
Sheet		
Project Ft Bragg Library Addition 499 E Laurel St Ft Bragg, CA		
Project Manager Marie Jones		
Drawn By MAS		
Scale		
Publish Date 11/25/24		
CAD File Name		
Drawing No.		
A1.2		
2 of 1		
Total Sheets		

Size 11x17



1 East Elevation
Scale: 3/32" = 1'-0"

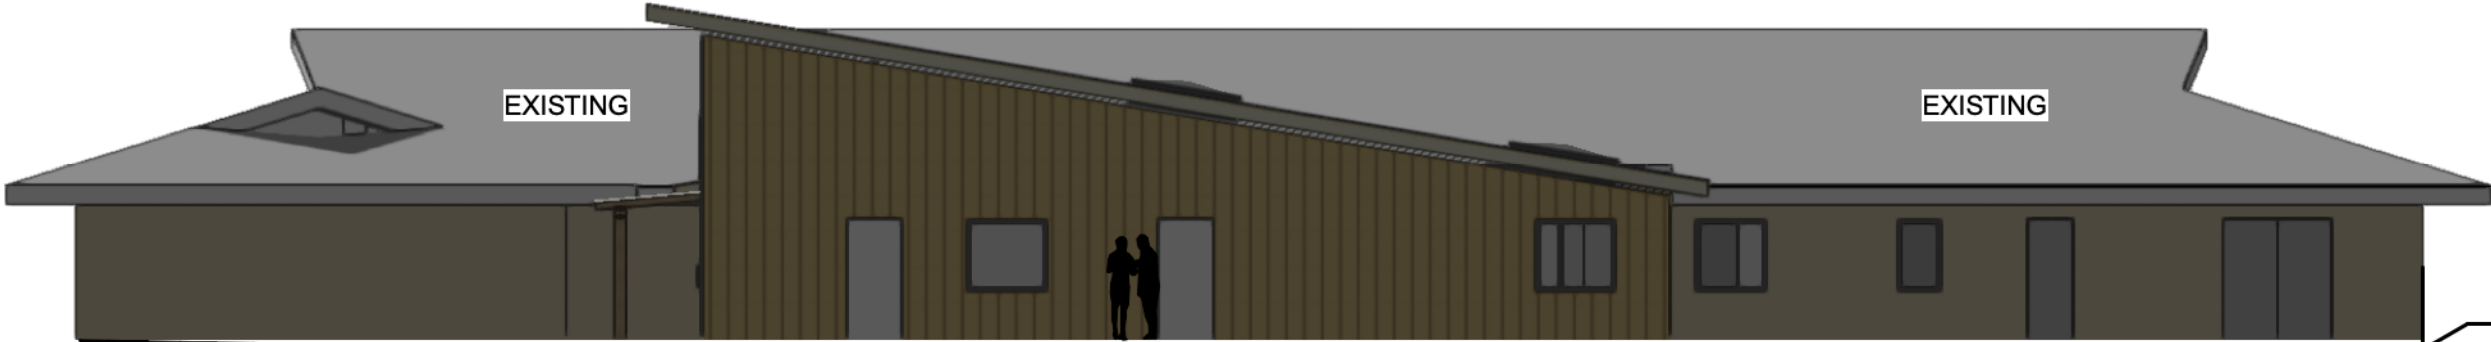


2 North Elevation
Scale: 3/32" = 1'-0"

Ground slopes,
all dims. estimated




3 West Elevation
Scale: 3/32" = 1'-0"

No.	Date	Issue Notes
Marie Jones Consulting 707-357-6408		
Elevations		
Ft Bragg Library Addition 499 E Laurel St Ft Bragg, CA		
Project Manager Marie Jones		
Drawn By MAS		
Scale		
Publish Date 11/25/24		
CAD File Name		
Drawing No. A2.1		
4 of 1 Total Sheets		

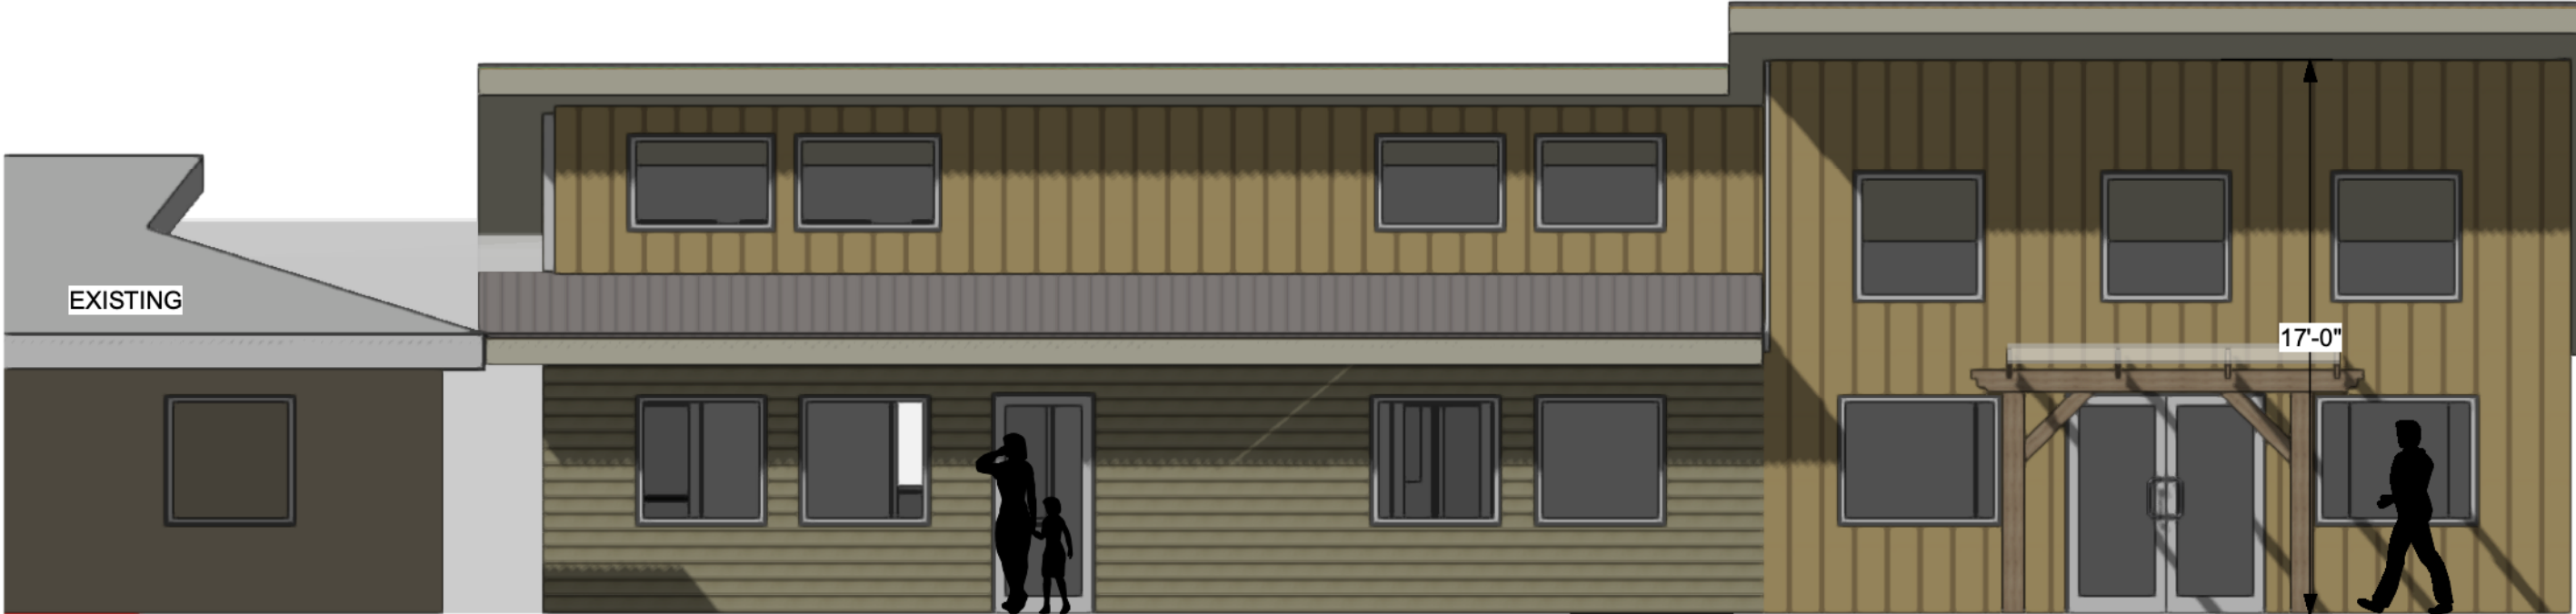


1 East Elevation
Scale: 3/16" = 1'-0"


No.			Date		Issue Notes
Marie Jones Consulting 707-357-6408					
Elevations					
Sheet					
Project			Ft Bragg Library Addition 499 E Laurel St Ft Bragg, CA		
Project Manager			Marie Jones		
Drawn By			MAS		
Scale					
Publish Date			11/25/24		
CAD File Name					
Drawing No.			A2.2		
5			of 1		
Total Sheets					

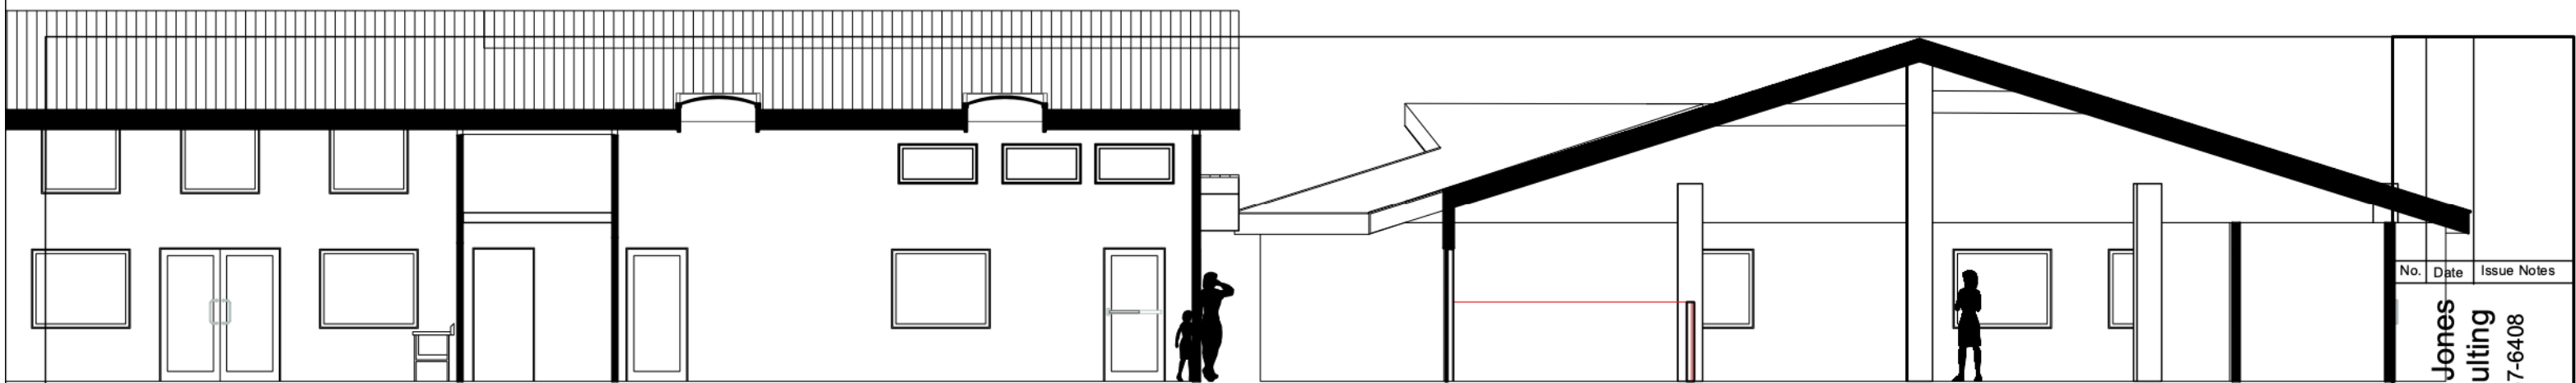

1 Section NS
Scale: 1/8" = 1'-0"

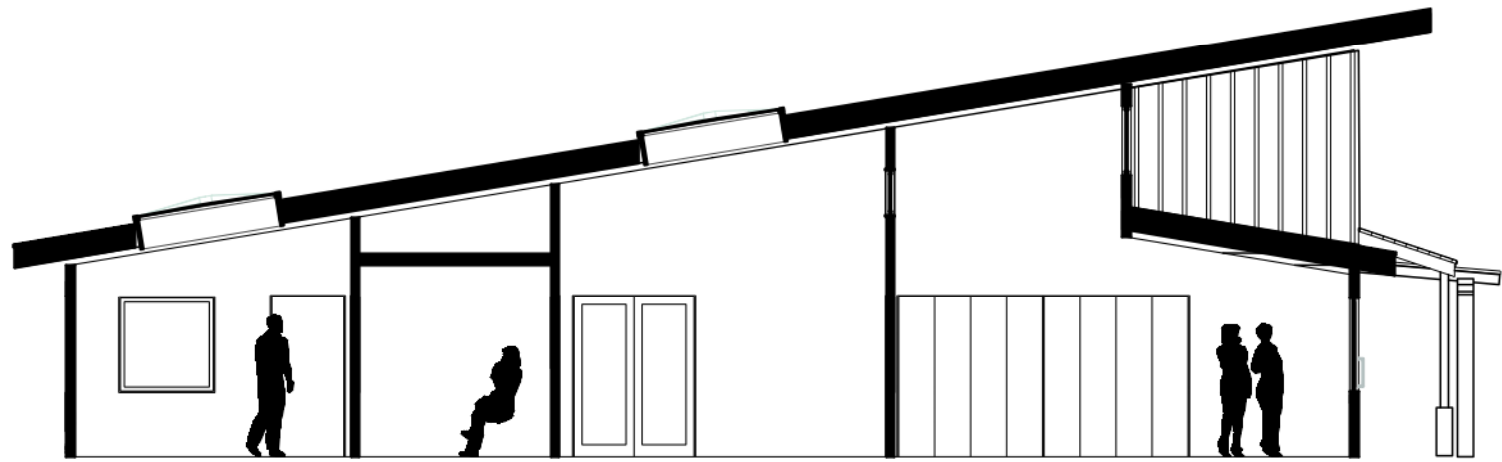

2 Section EW
Scale: 1/8" = 1'-0"

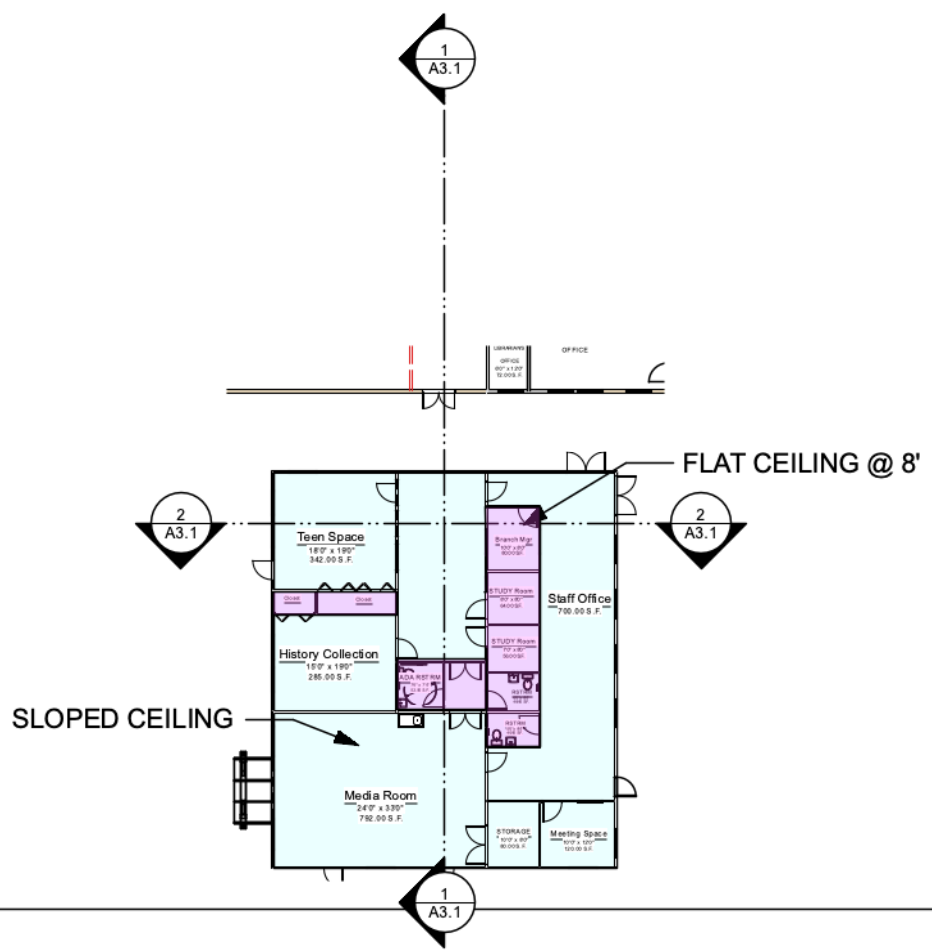

No.	Date	Issue	Notes
1			
Marie Jones Consulting 707-357-6408			
Section Views			
Ft Bragg Library Addition 499 E Laurel St Ft Bragg, CA			
Project Manager Marie Jones			
Drawn By MAS			
Scale			
Publish Date 11/25/24			
CAD File Name			
Drawing No. A3.1			
6 of 1 Total Sheets			



No.	Date	Issue Notes
Marie Jones Consulting 707-357-6408		
Renders		
Sheet		
Project Ft Bragg Library Addition 499 E Laurel St Ft Bragg, CA		
Project Manager Marie Jones		
Drawn By MAS		
Scale		
Publish Date 11/25/24		
CAD File Name		
Drawing No. A5		
5 of 1 Total Sheets		