


NOTATION:
THE DISCHARGE OF POLLUTANTS TO ANY STORM DRAINAGE SYSTEM IS PROHIBITED. NO SOLID WASTE, PETROLEUM BYPRODUCTS, SOIL PARTICULATES, CONSTRUCTION WASTE MATERIALS, OR WASTEWATER GENERATED ON CONSTRUCTION SITES OR BY CONSTRUCTION ACTIVITIES SHALL BE PLACED, CONVEYED, OR DISCHARGED INTO THE STREET, GUTTER OR STORM DRAIN SYSTEM.....

Legend:

PROPERTY LINE
BUILDING ENVELOPE
EDGE OF PAVEMENT
BUILDING FOOTPRINT LINE
CONTOUR LINES

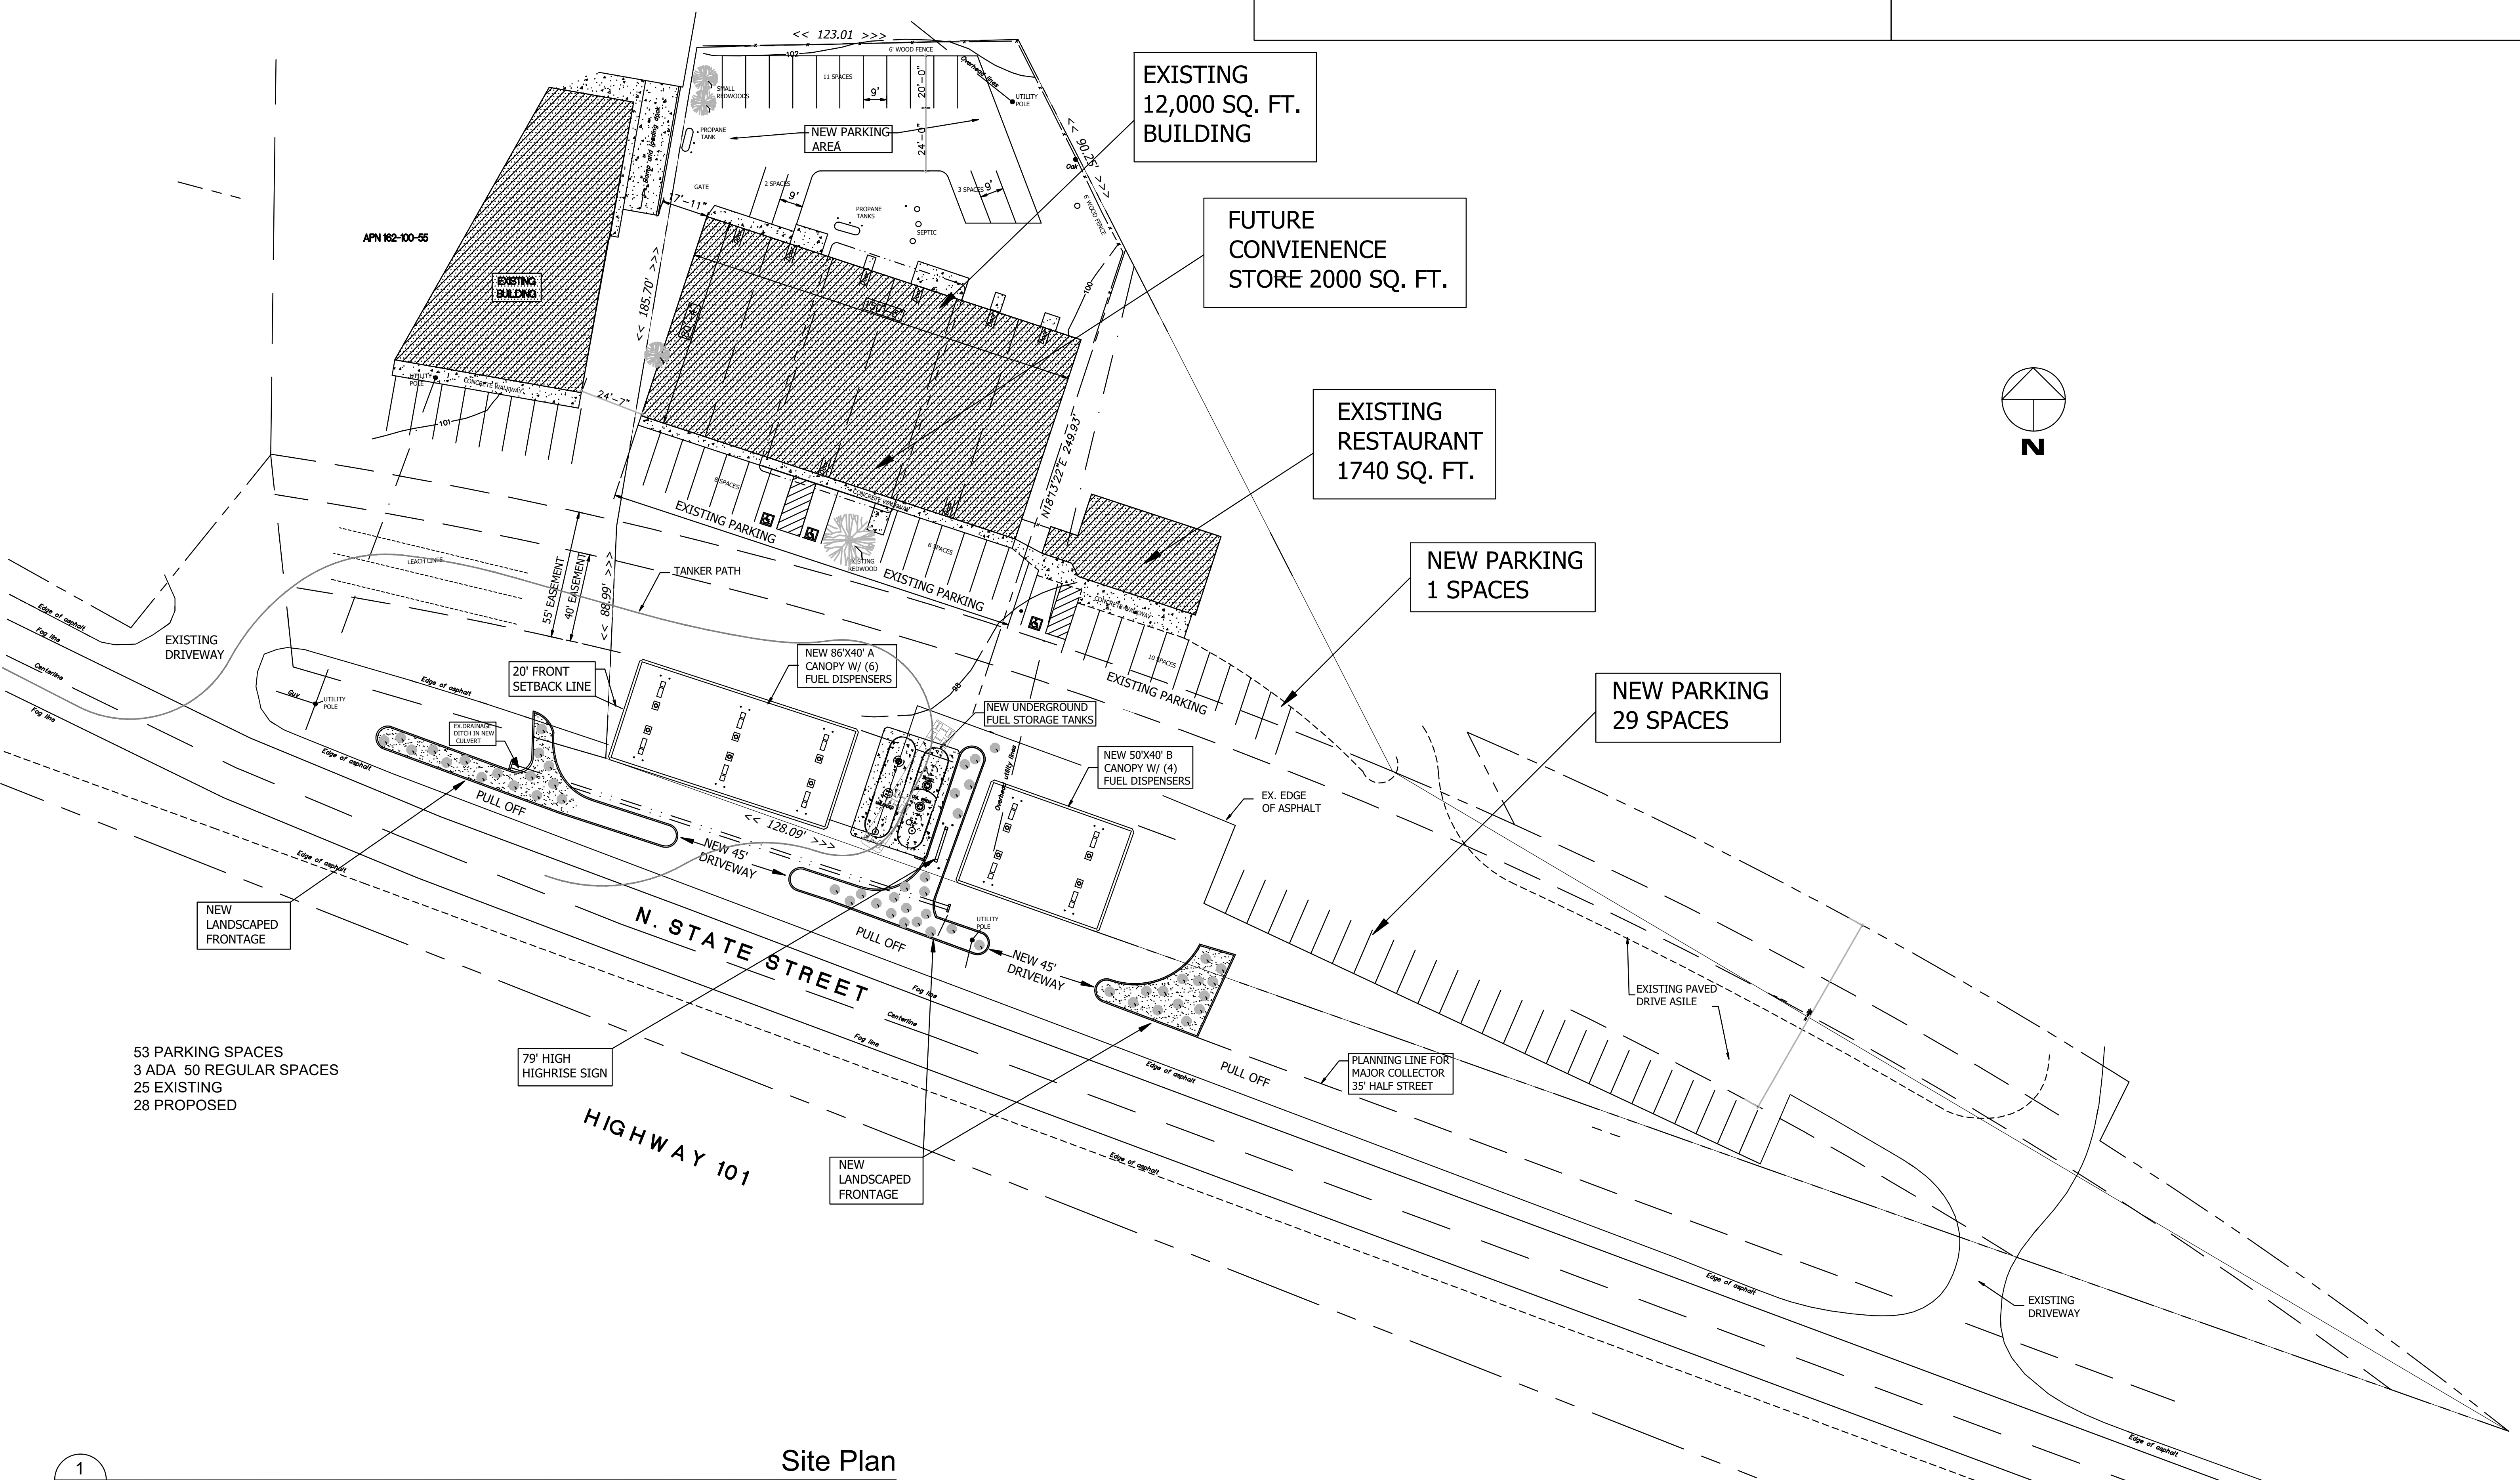

53 PARKING SPACES
3 ADA 50 REGULAR SPACES
25 EXISTING
28 PROPOSED

Site Plan
Scale 1/32" = 1'

APN: 162-100-58 1.07 ACRES
APN: 162-100-59 1.47 ACRES

BY	DATE	REVISIONS	#

RUFF + ASSOCIATES
Architecture Planning Development
100 West Standley Street, Ukiah, CA 95482
Phone: 707-472-0525 Fax: 707-472-0527
e-mail: richard@ruffarchitect.com
COPYRIGHT © BY RUFF + ASSOCIATES. ALL RIGHTS RESERVED.

CA License # C11736 - B597217

LICENSED ARCHITECT
RICHARD RUFF
NO. C11736
REN. 11-30-21
STATE OF CALIFORNIA

FAISAN CORPORATION
CHEVRON GAS STATION USE PERMIT
9621 NORTH STATE STREET
REDWOOD VALLEY, CA 95470

SHEET TITLE	
SITE PLAN	
DRAWN BY	PSM
CHECKED BY	RPR
DATE SUBMITTED	10-20-2021
DATE CREATED	10-20-2021
SCALE	AS NOTED
PAGE	A1
SHEET	3 OF 8