

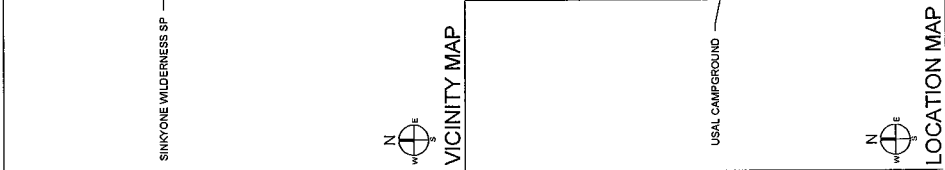


CALIFORNIA DEPARTMENT OF PARKS AND RECREATION ACQUISITION AND DEVELOPMENT DIVISION SINKYONE WILDERNESS SP USAL CAMPGROUND IMPROVEMENTS

CSFM # 01-12-11-0033

SCOPE OF WORK THIS PROJECT INCLUDES THE INSTALLATION OF FOUR VAULT STYLE RESTROOMS AND ONE VAN ACCESSIBLE PARKING STALL PER RESTROOM. ALSO, THE REMOVAL OF THE EXISTING WOODEN "SHASTA" STYLE RESTROOMS.	GENERAL NOTES 1-ALL MATERIALS SHOWN OR NOTED ON THE PLANS ARE NEW UNLESS CALLED OUT OTHERWISE. 2-THE CONTRACTOR SHALL VISIT THE SITE AND VERIFY ALL EXISTING CONDITIONS SHOWN OR DIMENSIONED HERE. ANY DISCREPANCIES SHALL BE BROUGHT TO THE ATTENTION OF THE STATE REPRESENTATIVE FOR RESOLUTION BEFORE PROCEEDING WITH THAT PORTION OF THE WORK. 3-ALL WORK SHALL COMPLY WITH THE CURRENT EDITION OF THE FOLLOWING LISTED CODES, AND ALL OTHERS HAVING THE SAME OR HIGHER STANDARD: 2013 CA ADMINISTRATIVE CODE (CBC) TITLE 24, PT. 1. 2013 CA BUILDING CODE (CBC) TITLE 24, PT. 2. 2013 CA ELECTRICAL CODE (CEC) TITLE 24, PT. 3. 2013 CA FIRE ALARM AND NOTIFICATION CODE (FANC) TITLE 24, PT. 4. 2013 CA PLUMBING CODE (CPC) TITLE 24, PT. 5. 2013 CA ENERGY CODE (CEC) TITLE 24, PT. 6. 2013 CA GREEN BUILDING STANDARDS TITLE 24, PT. 11. 2013 CA REFERENCED STANDARDS TITLE 24, PT. 12. 4-CONDUCT ALL WORK IN ACCORDANCE WITH THE LATEST SAFETY RULES AND REGULATIONS OF ALL AUTHORITIES AND AGENCIES HAVING JURISDICTION OVER THE WORK. 5-ALL WORK SHALL BE IN ACCORDANCE WITH THE LATEST EDITION OF THE CALIFORNIA BUILDING CODE OR CLARIFICATION IS REQUIRED, THE MATTER SHALL BE REFERRED TO THE STATE REPRESENTATIVE FOR RESOLUTION. 6-THE CONTRACTOR SHALL NOT SCALE THE DRAWINGS, BUT SHALL RELY ONLY ON THE WRITTEN DIMENSIONS GIVEN. IF A DISCREPANCY OCCURS OR NO DIMENSION IS GIVEN, THE CONTRACTOR SHALL NOTIFY THE STATE REPRESENTATIVE FOR RESOLUTION BEFORE PROCEEDING WITH THAT PORTION OF THE WORK.	GENERAL SYMBOLS SECTION NUMBER SHEET NUMBER DETAIL NUMBER REVISION DIMENSION LINE CENTER LINE DIMENSION LINE FACE OF MATERIAL	VALVE SYMBOLS GATE VALVE BALL VALVE AIR/VACUUM RELEASE VALVE BLOWOFF/FLUSH VALVE HOSE VALVE FIRE HYDRANT POINT OF CONNECTION FLOW METER BACKFLOW PREVENTER ASSEMBLY BLOW OFF VALVE HOSE BIBB WATER SERVICE METER	MATERIAL LEGEND DEMOLISH CONCRETE EARTH CRUSHED ROCK / AG BASE FILL/BACKFILL SAND AC PAVEMENT	UTILITY LEGEND -X-X- CHAINLINK FENCE	SYMBOLS COVER SHEET LOCATION KEY ACCESSIBILITY DETAILS ABBREVIATIONS EXISTING VAULT TOILET DEMO LOCATIONS SITE PLAN LOCATION 1 GRADING & HORIZONTAL CONTROL PLAN - SITE 1 SITE PLAN LOCATION 2 GRADING & HORIZONTAL CONTROL PLAN - SITE 2 SITE PLAN LOCATION 3 GRADING & HORIZONTAL CONTROL PLAN - LOCATION 3 SITE PLAN LOCATION 4 GRADING AND HORIZONTAL CONTROL - LOCATION 4 SECTION VIEWS DETAILS VAULT RESTROOM PLAN AND ELEVATIONS	COVER SHEET SINKYONE WILDERNESS SP USAL CAMPGROUNDS IMPROVEMENTS	REVISIONS DATE: XX-XX-XXXX	DESIGNED: DESIGNER STAFF	CHECKED: SUPERVISOR DATE: XX-XX-XXXX	DRAWING NO. 12345.###	SHEET NO. G-1	### OF ###
--	--	---	--	---	--	---	--	--	--	--	-------------------------------------	-----------------------------	-------------------

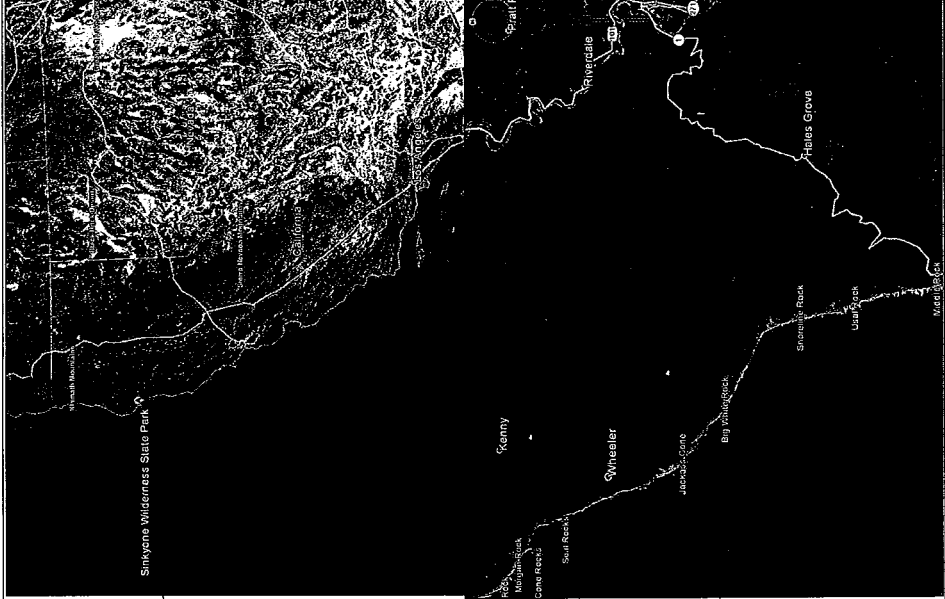

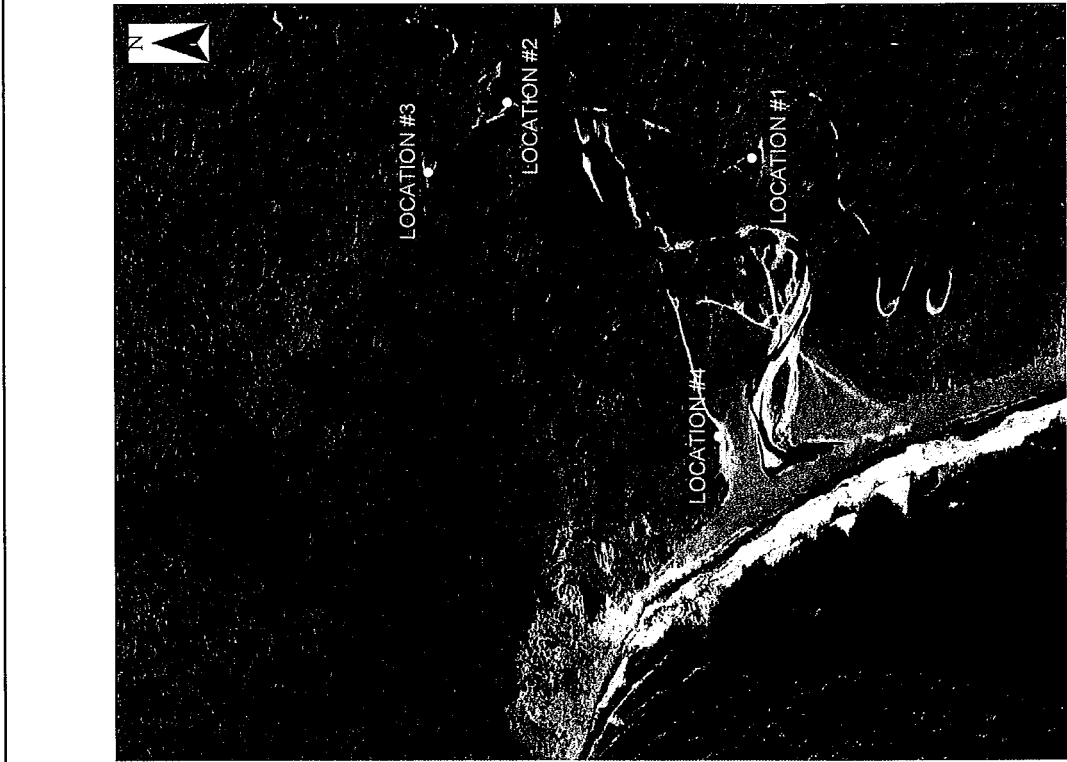

ACQUISITION &
DEVELOPMENT DIVISION
1515 Capitol Mall, Suite 300
Sacramento, CA
95814-3229

« PRELIMINARY »
NOT FOR
CONSTRUCTION

CALIFORNIA STATE PARKS WILDERNESS APPROVED This plan has been reviewed and approved by the Wilderness Management Division of the California Department of Parks and Recreation. The plan is subject to the following conditions: 1. The plan is approved for use only for the purposes stated in the approved plan and shall be available in the approved plan only. 2. The plan is not to be reproduced or used for any other purpose. Reviewed by: _____ Date: _____ WPM ACCESS COMPLIANCE REVIEW APPROVAL: _____ CERTIFICATION: _____ Reviewed by: _____ Date: _____ This plan has been reviewed and approved by the Wilderness Management Division of the California Department of Parks and Recreation. The plan is subject to the following conditions: 1. The plan is approved for use only for the purposes stated in the approved plan and shall be available in the approved plan only. 2. The plan is not to be reproduced or used for any other purpose. DESIGNED: _____ DESIGNER: _____ DRAWN: _____ STAFF: _____ CHECKED: _____ SUPERVISOR: _____ DATE: XX-XX-XXXX REVISIONS: _____ DATE: _____	
---	--

SINKYONE WILDERNESS SP
USAL CAMPGROUNDS IMPROVEMENTS
LOCATION KEY

DRAWING NO. 123456789
SHEET NO. G-2
OF



ACQUISITION &
DEVELOPMENT DIVISION
One Capitol Mall
Sacramento, CA
95814-3229

« PRELIMINARY »
NOT FOR
CONSTRUCTION

CONSTRUCTION DATE: 1/15/2015
APPROVED BY: [Signature]
DATE: 1/15/2015
PROJECT: 12345-0000

DATE: 1/15/2015
DESIGNED BY: [Signature]
CHECKED BY: [Signature]
DATE: 1/15/2015

DESIGNED BY: [Signature]
CHECKED BY: [Signature]
DATE: 1/15/2015

DATE: 1/15/2015

ACCESSIBILITY DETAILS


USAL CAMPGROUNDS IMPROVEMENTS
SINKYONE WILDERNESS SP

DRAWING NO.
12345-0000

SHEET NO.
G-3


OF

KEYED NOTES:
1. 4" WIDE PAINTED LINES, TYPICAL
2. 1/2" X 1/2" REBAR
3. ACCESSIBLE PARKING PAD TO BE CONCRETE
4. ACCESSIBLE PARKING PAD TO BE CONCRETE
5. INSTALL WHEEL STOPS WHERE SHOWN ON
6. INSTALL ISA SYMBOL PER DETAIL 3.
7. NOT USED

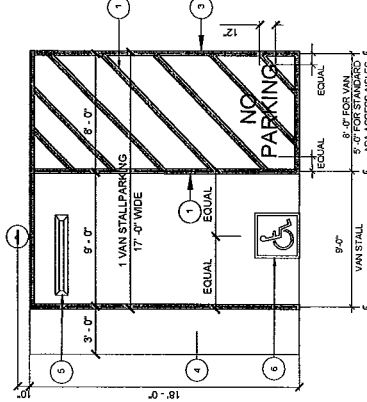


GENERAL NOTES:
1. ACCESSIBLE PARKING STALLS NOT EXCEED
2. 2% SLOPE IN ANY DIRECTION

2 WHEEL STOP
SCALE: 22X34 1" = 1'-0"

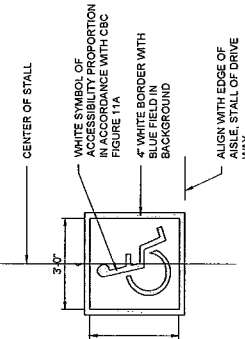


3 ISA SYMBOL
SCALE: 22X34 1/2" = 1'-0"

1 ACCESSIBLE 90 DEGREE ANGLE PARKING STALLS
SCALE: 22X34 1/4" = 1'-0"

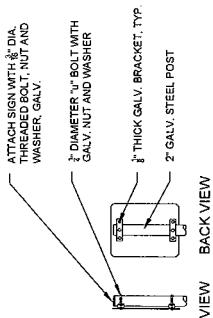

NOTE:
1. "VAN ACCESSIBLE" SIGN OCCURS AT LOCATION SHOWN ON
2. DETAIL A, THIS SHEET
3. VERIFY SIGN LOCATION PRIOR TO INSTALLATION WITH THE
4. STATE REPRESENTATIVE
5. BORDER SYMBOLS AND LETTERING TO BE REFLECTIVE

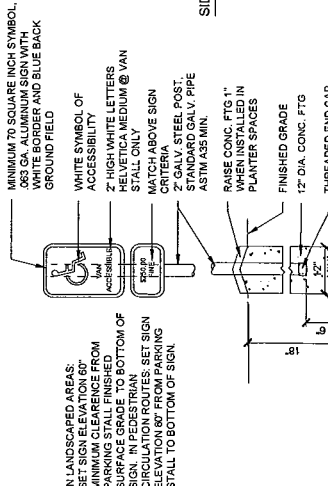

4 SIGN AND FOOTING DETAIL
SCALE: 22X34 1" = 1'-0"

« PRELIMINARY »
NO REF OR
STAMP
CONSTRUCTION

Approval of this plan does not authorize or approve any omission of deviation from applicable regulations. Final approval is subject to field inspection. One set of approved plans shall be available on the project site at all times.

Reviewed by	Date
DPR ACCESS COMPLIANCE REVIEW	

CERTIFICATION #	Accession #	Date

ACCESSIBILITY COMPLIANCE AND STATE FIRE
MARSHAL SIGNED ORIGINALS ARE ON FILE AT
THE DEPARTMENT OF BARRIS AND OCCUPATION

DESIGNED: DESIGNER

DRAWN: **STAFF**

CHECKED: **SUPERVISOR**

DATE: XX-XX-XXXX

DATE	
------	--

Page 1 of 1

EXISTING VAULT TOILET DEMO LOCATIONS


SINKYONE WILDERNESS SP
USAL CAMPGROUNDS IMPROVEMENTS

DRAWING NO.
12345 ###

SHEET NO.


C-1

三〇

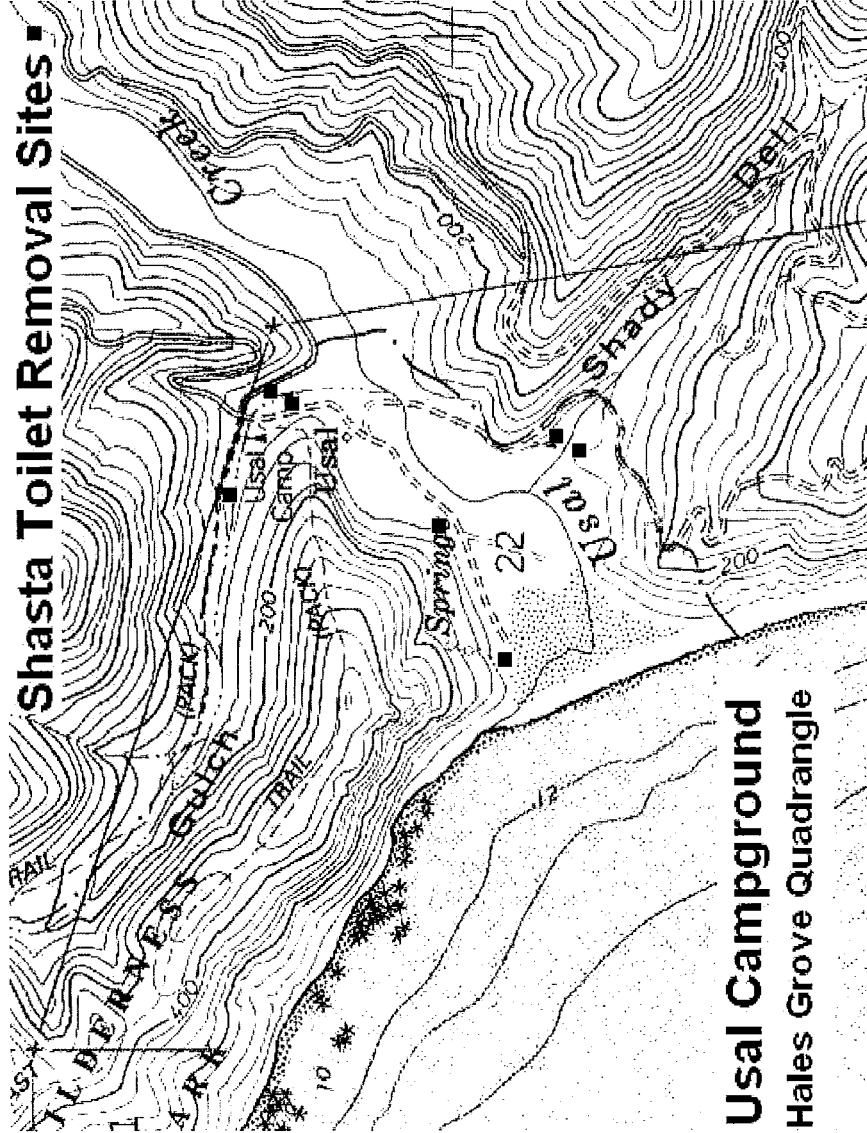

NOTE: EXISTING VAULT RESTROOM LOCATIONS ARE APPROXIMATE. VAULT RESTROOMS SHALL BE REMOVED AT THE DIRECTION OF THE STATES REPRESENTATIVE.

TYPICAL "SHASTA" VAULT RESTROOM TO BE REMOVED AND VAULT TO BE FILLED.

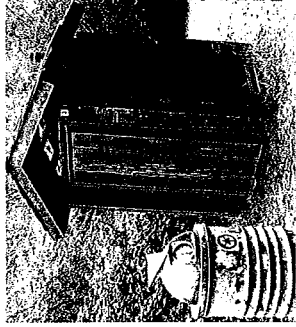



« PRELIMINARY »
NOT FOR
CONSTRUCTION

CALIFORNIA STATE FIRE MARSHAL'S APPROVED Approval of this plan does not constitute or approve any omission of deviation from applicable regulations. This approval is given on the understanding that the approved plans shall be available on the project site at all times.		Date
ORF ACCESS COMPLIANCE REVIEW CERTIFICATION #		Date
ACCESSIBILITY COMPLIANCE AND STATE FIRE MARSHAL'S APPROVAL OF THE DEPARTMENT OF AEROS AND RELATION		Date

DESIGNED:	DESIGNER
DRAWN:	STAFF
CHECKED:	SUPERVISOR
DATE:	XX-XX-XXXX

REVISIONS	DATE


SINKYONE WILDERNESS SP
USAL CAMPGROUNDS IMPROVEMENTS
SITE PLAN LOCATION 1

DRAWING NO.
12345.###

SHEET NO.

of ###
C-2

NOTES:
BEAR PROOF AND ANIMAL RESISTANT TRASH ENCLOSURE, MODEL HB1G-UP, AS MANUFACTURED BY BEARSAYER OR APPROVED EQUAL. COLOR SHALL BE FOREST BROWN. THE WORD "TRASH" SHALL BE PAINTED ON THE I.D. CONTRACTOR SHALL SUBMIT MANUFACTURES SPECIFICATIONS TO ENGINEER FOR APPROVAL.

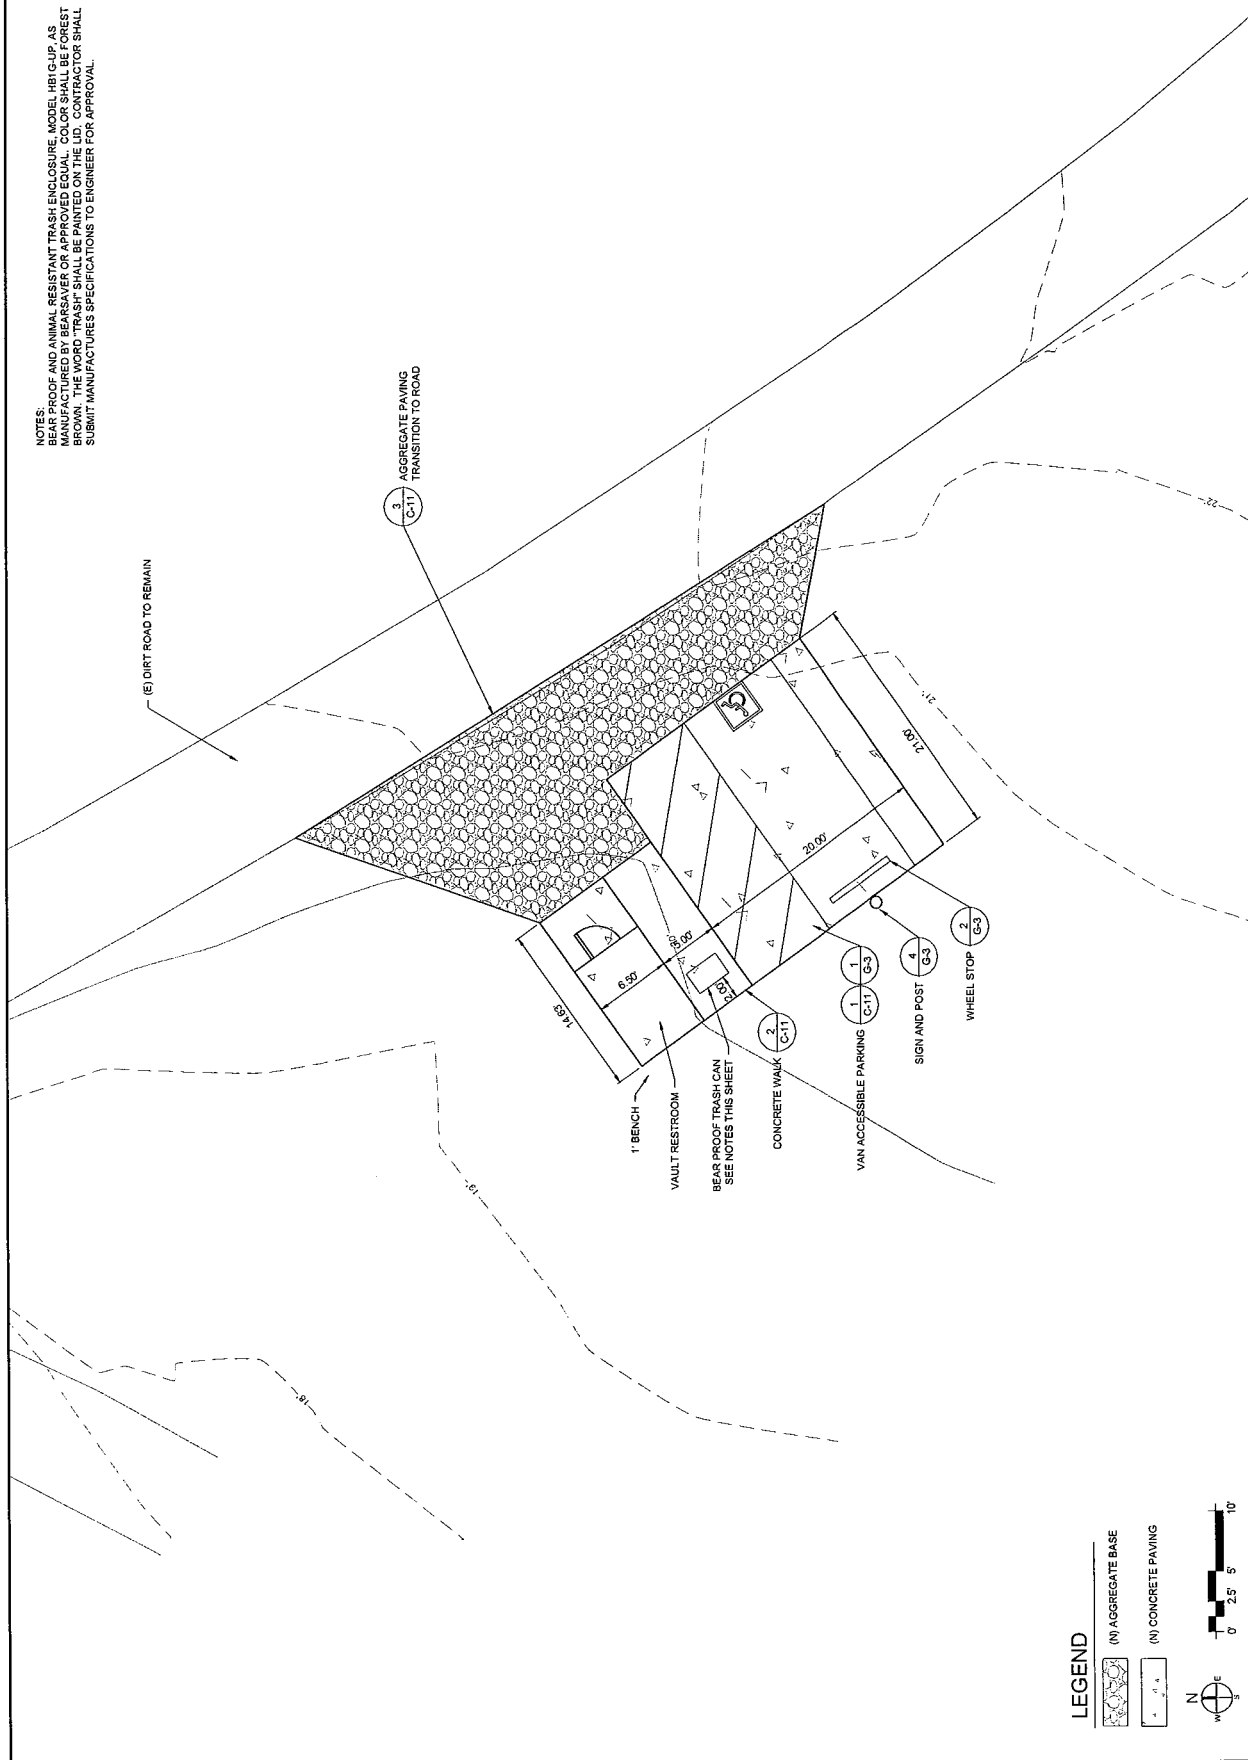

LEGEND

(N) AGGREGATE BASE

(N) CONCRETE PAVING





ACQUISITION &
DEVELOPMENT DIVISION
One Capitol Mall
Sacramento, CA
95833-0023

« PRELIMINARY »
NOT FOR
CONSTRUCTION

APPROVED BY: [Signature]
DATE: 01/24/2018

DESIGNED BY: [Signature]
DATE: 01/24/2018

CHECKED BY: [Signature]
DATE: 01/24/2018

DESIGNED BY: [Signature]
DATE: 01/24/2018

CHECKED BY: [Signature]
DATE: 01/24/2018

USAL CAMPGROUNDS IMPROVEMENTS SINKYONE WILDERNESS SP GRADING & HORIZONTAL CONTROL PLAN - SITE 1

DRAWING NO.
12345.###
SHEET NO.
C-3
OF

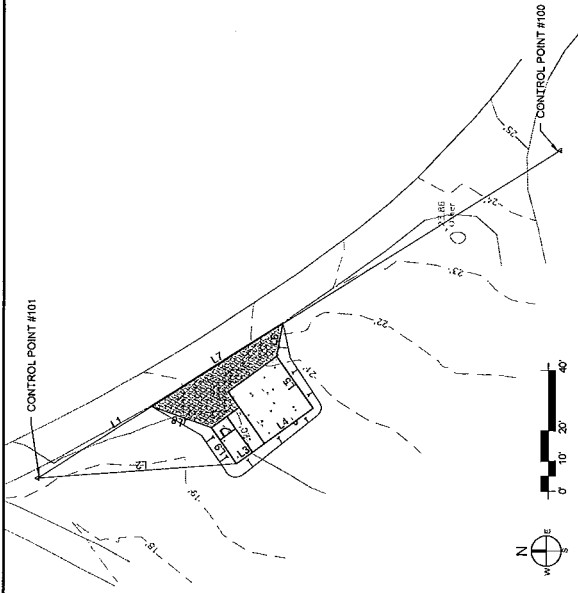

Line #	Length	Bearing
L1	205.52	S31°50'53.11"E
L2	66.88	S4°11'31.64"E
L3	11.50	N85°38'32.27"W
L4	20.00	N85°38'32.27"W
L5	21.00	S54°21'27.73"W
L6	11.37	N79°15'28.60"W
L7	52.39	S31°51'21.93"E
L8	21.67	N19°00'44.79"E
L9	14.63	N54°21'27.73"E

POINT NO.	NORTHING	EASTING	ELEVATION	DESCRIPTION
100	2434051.80	6043729.85	25.33	R/BAC
101	2434226.38	6043821.40	19.81	1200
200	2435787.30	6043935.54	25.50	R/BAC
201	2435862.74	6043903.43	27.53	1200
300	2436386.22	6043813.59	40.97	R/BAC
301	2436213.59	6043723.25	44.24	1200
500	2434277.10	6042213.32	15.24	Sat. 5/8" Rebar w/ cop. 1.5 ALUM CTRL PT
5010	2434331.05	6042235.13	15.64	X ROCK

LEGEND

- (N) AGGREGATE BASE
- (N) CONCRETE PAVING





ACQUISITION & DESIGN
DEVELOPMENT DIVISION
CALIFORNIA STATE PARKS
SACRAMENTO, CA
95814-3229

« PRELIMINARY »
NOT FOR
CONSTRUCTION


CALIFORNIA STATE PARKS, SUTTER COUNTY
Approval of this plan does not constitute an
endorsement of the products or services of the
firm or any of its employees. The firm and its
employees shall be responsible for the design and
construction of the project and shall be available on the
project site at all times.
Reviewed by: _____ Date: _____
CERTIFICATION: _____
Reviewed by: _____ Date: _____
DESIGNED: _____
DRAWN: _____
CHECKED: _____
DATE: XX-XX-XXXX
DESIGNER: _____
STAFF: _____
SUPERVISOR: _____

REVISIONS
DATE

SINKYONE WILDERNESS SP
USAL CAMPGROUNDS IMPROVEMENTS
SITE PLAN LOCATION 2

DRAWING NO.
12345.###
SHEET NO.
C-4
OF

NOTES:
1. BEAR PROOF AND ANIMAL RESISTANT TRASH ENCLOSURE, MODEL HBI-GUP AS
MANUFACTURED BY BEARSAYER OR APPROVED EQUAL. COLOR SHALL BE FOREST
BROWN. THE WORD "TRASH" SHALL BE PAINTED ON THE LID. CONTRACTOR SHALL
SUBMIT MANUFACTURE SPECIFICATIONS TO ENGINEER FOR APPROVAL.

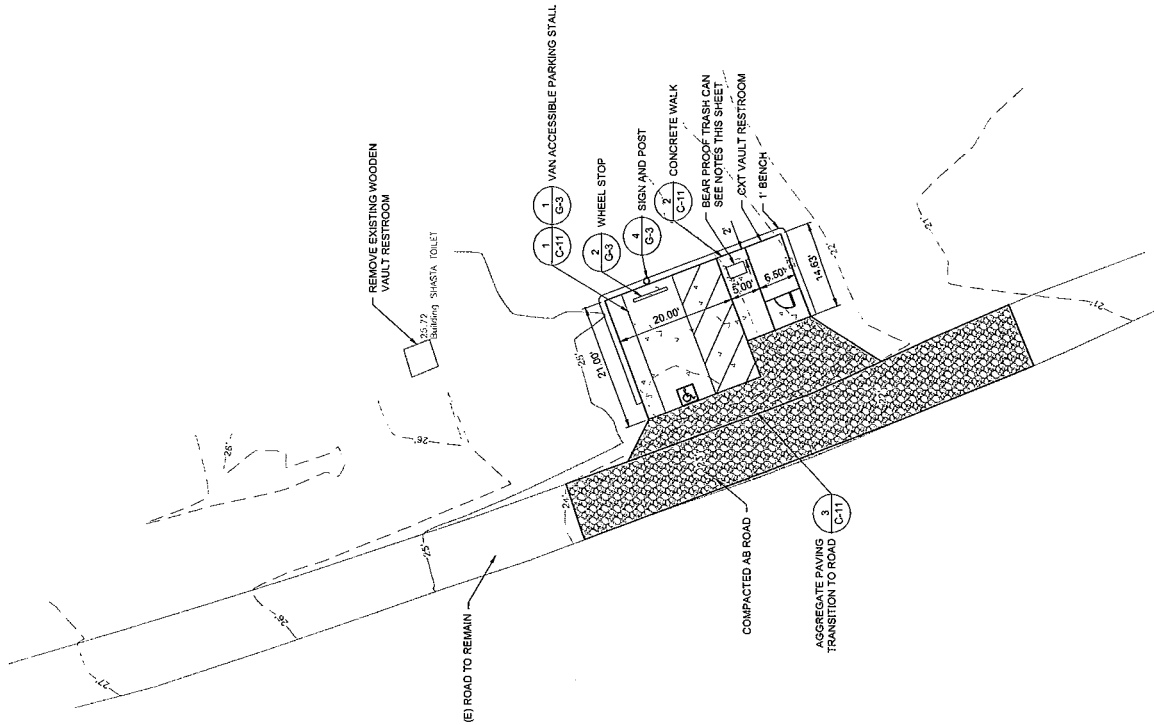



ACQUISITION &
DEVELOPMENT DIVISION
One Capitol Mall
Sacramento, CA
95814-3228

« PRELIMINARY »
FOR
CONSTRUCTION

CAUTION: THIS PLAN AND SPECIFICATIONS
APPROVED BY THE STATE OF CALIFORNIA
APPROVE THE DESIGN AND CONSTRUCTION
OF THE PROJECT. THE STATE OF CALIFORNIA
DOES NOT WARRANT THE ACCURACY OF THE
PROJECT DATA OR THE RESULTS OF THE
PROJECT. THE PROJECT IS SUBJECT TO THE
PROJECT DATA AND SPECIFICATIONS.

DATE: 01/11/2011

DESIGNED BY: [REDACTED]

DRAWN BY: [REDACTED]

CHECKED BY: [REDACTED]

DATE: 01/11/2011

DESIGNED BY: [REDACTED]

DRAWN BY: [REDACTED]

CHECKED BY: [REDACTED]

DATE: 01/11/2011

DESIGNED BY: [REDACTED]

DRAWN BY: [REDACTED]

CHECKED BY: [REDACTED]

DATE: 01/11/2011


GRADING & HORIZONTAL CONTROL PLAN - SITE 2

USAL CAMPGROUNDS IMPROVEMENTS
SINKYONE WILDERNESS SP

DRAWING NO.
12345-###

SHEET NO.
C-5

OF

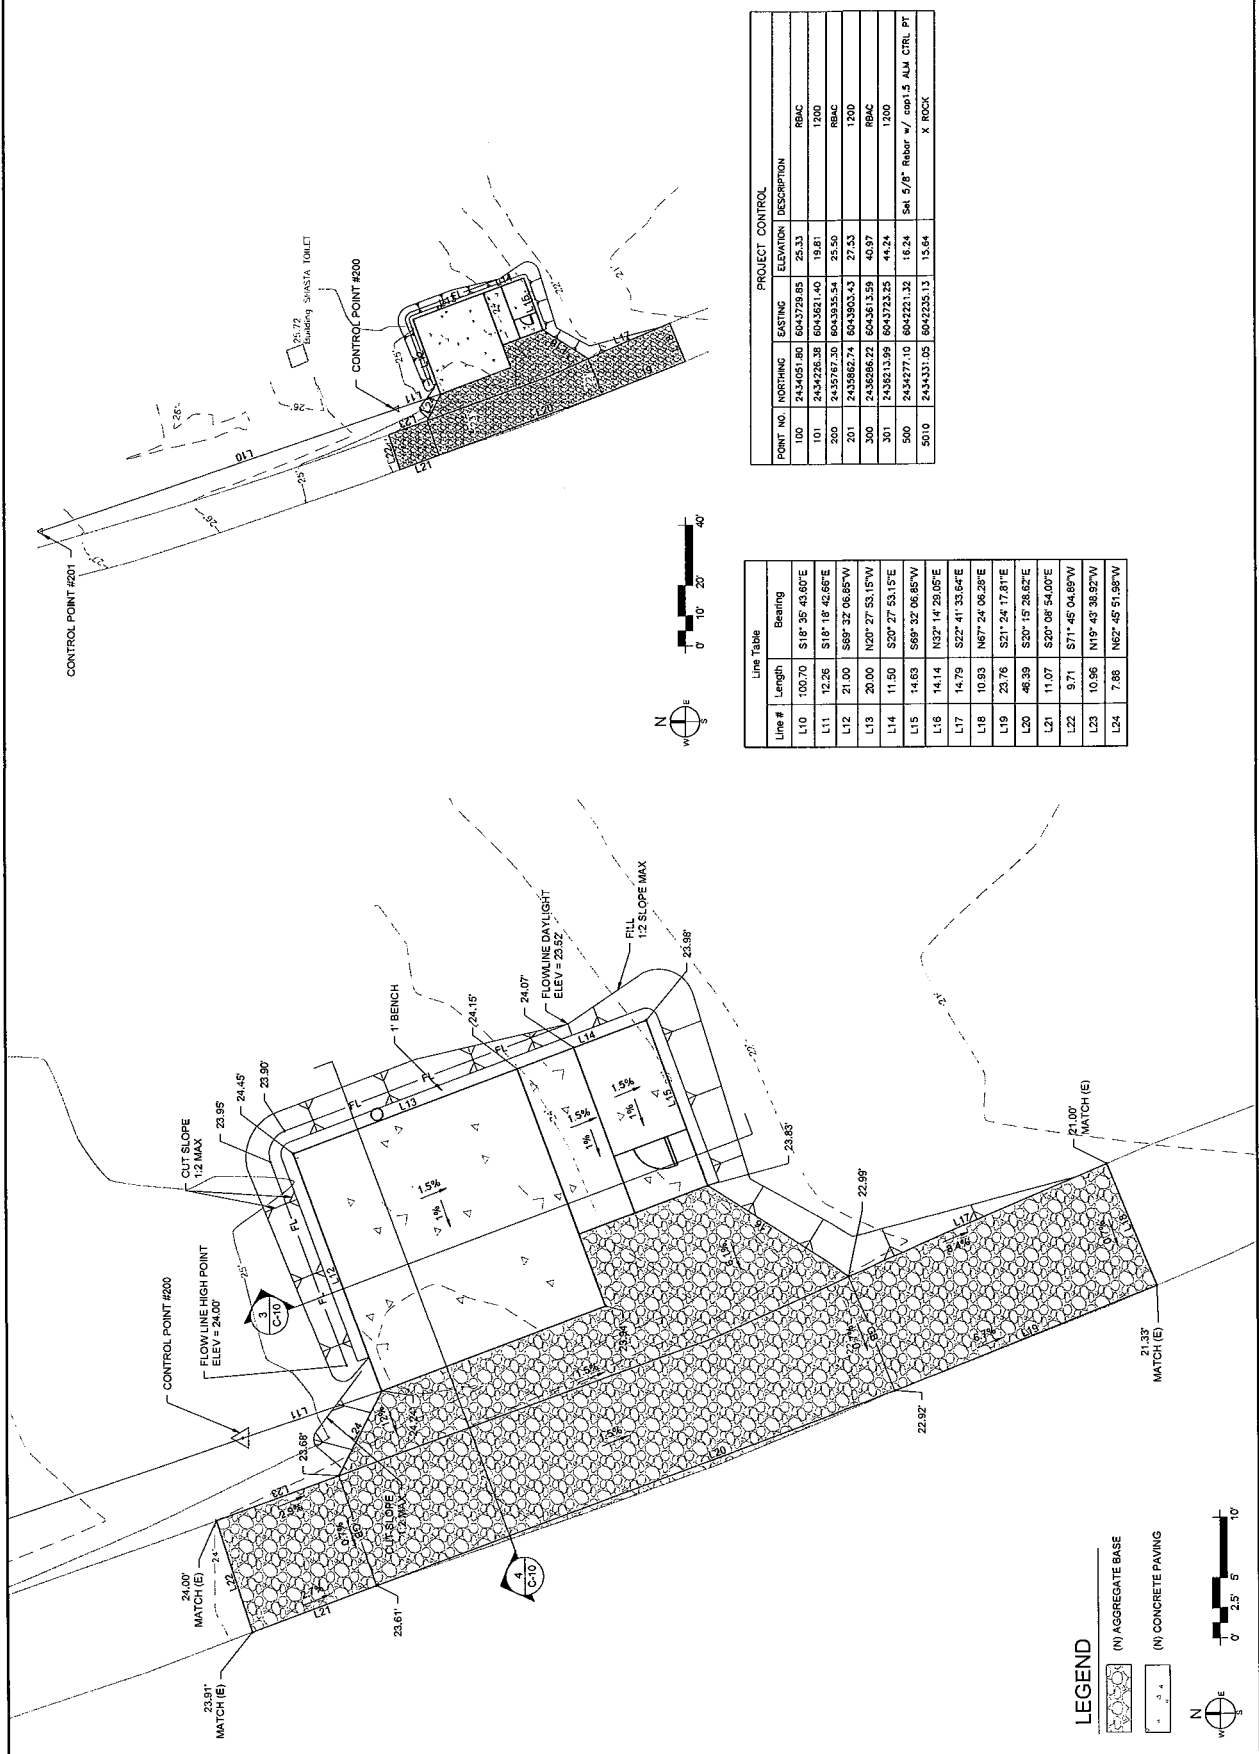

POINT NO.	NORTHING	EASTING	ELEVATION	DESCRIPTION
100	2434051.60	6043728.85	25.33	BMAC
101	2434225.38	6043821.40	19.81	BMAC
200	2435787.30	6043935.54	25.50	BMAC
201	2435882.74	6043903.43	27.53	BMAC
300	2436286.22	6043613.59	40.97	BMAC
301	2436213.99	6043723.25	44.24	BMAC
500	2434277.10	6042221.32	16.24	Sta. 5/8" Rebar w/ con. 5 ALM CTRL PT
5010	2434331.00	6042233.13	15.64	X ROCK

Line #	Length	Bearing
L10	100.70	S18°35'43.60"E
L11	12.26	S18°18'42.66"E
L12	21.00	S69°32'06.85"W
L13	20.00	N20°27'53.15"W
L14	11.50	S20°27'53.15"E
L15	14.63	S69°32'06.85"W
L16	14.14	N32°14'23.05"E
L17	14.79	S22°41'33.04"E
L18	10.93	N67°24'06.28"E
L19	23.76	S21°24'17.91"E
L20	46.39	S20°15'26.62"E
L21	11.07	S20°05'54.00"E
L22	9.71	S71°45'04.69"W
L23	10.56	N19°43'38.92"W
L24	7.88	N62°45'51.98"W

LEGEND

- (N) AGGREGATE BASE
- (N) CONCRETE PAVING





ACQUISITION &
DEVELOPMENT DIVISION
One Capitol Mall
Sacramento, CA
95814-5278

« PRELIMINARY »
NOT FOR
CONSTRUCTION

APPROVED BY THE STATE PARKS COMMISSION
APPROVED BY THE STATE PARKS COMMISSION
APPROVED BY THE STATE PARKS COMMISSION

DESIGNED BY: _____
DRAWN BY: _____
CHECKED BY: _____
DATE: XX-XX-XXXX

REVISIONS
DATE

DATE


GRADING & HORIZONTAL CONTROL PLAN - LOCATION 3

SINKYONE WILDERNESS SP
USAL CAMPGROUNDS IMPROVEMENTS

DRAWING NO.
12345678

SHEET NO.
C-7

OF

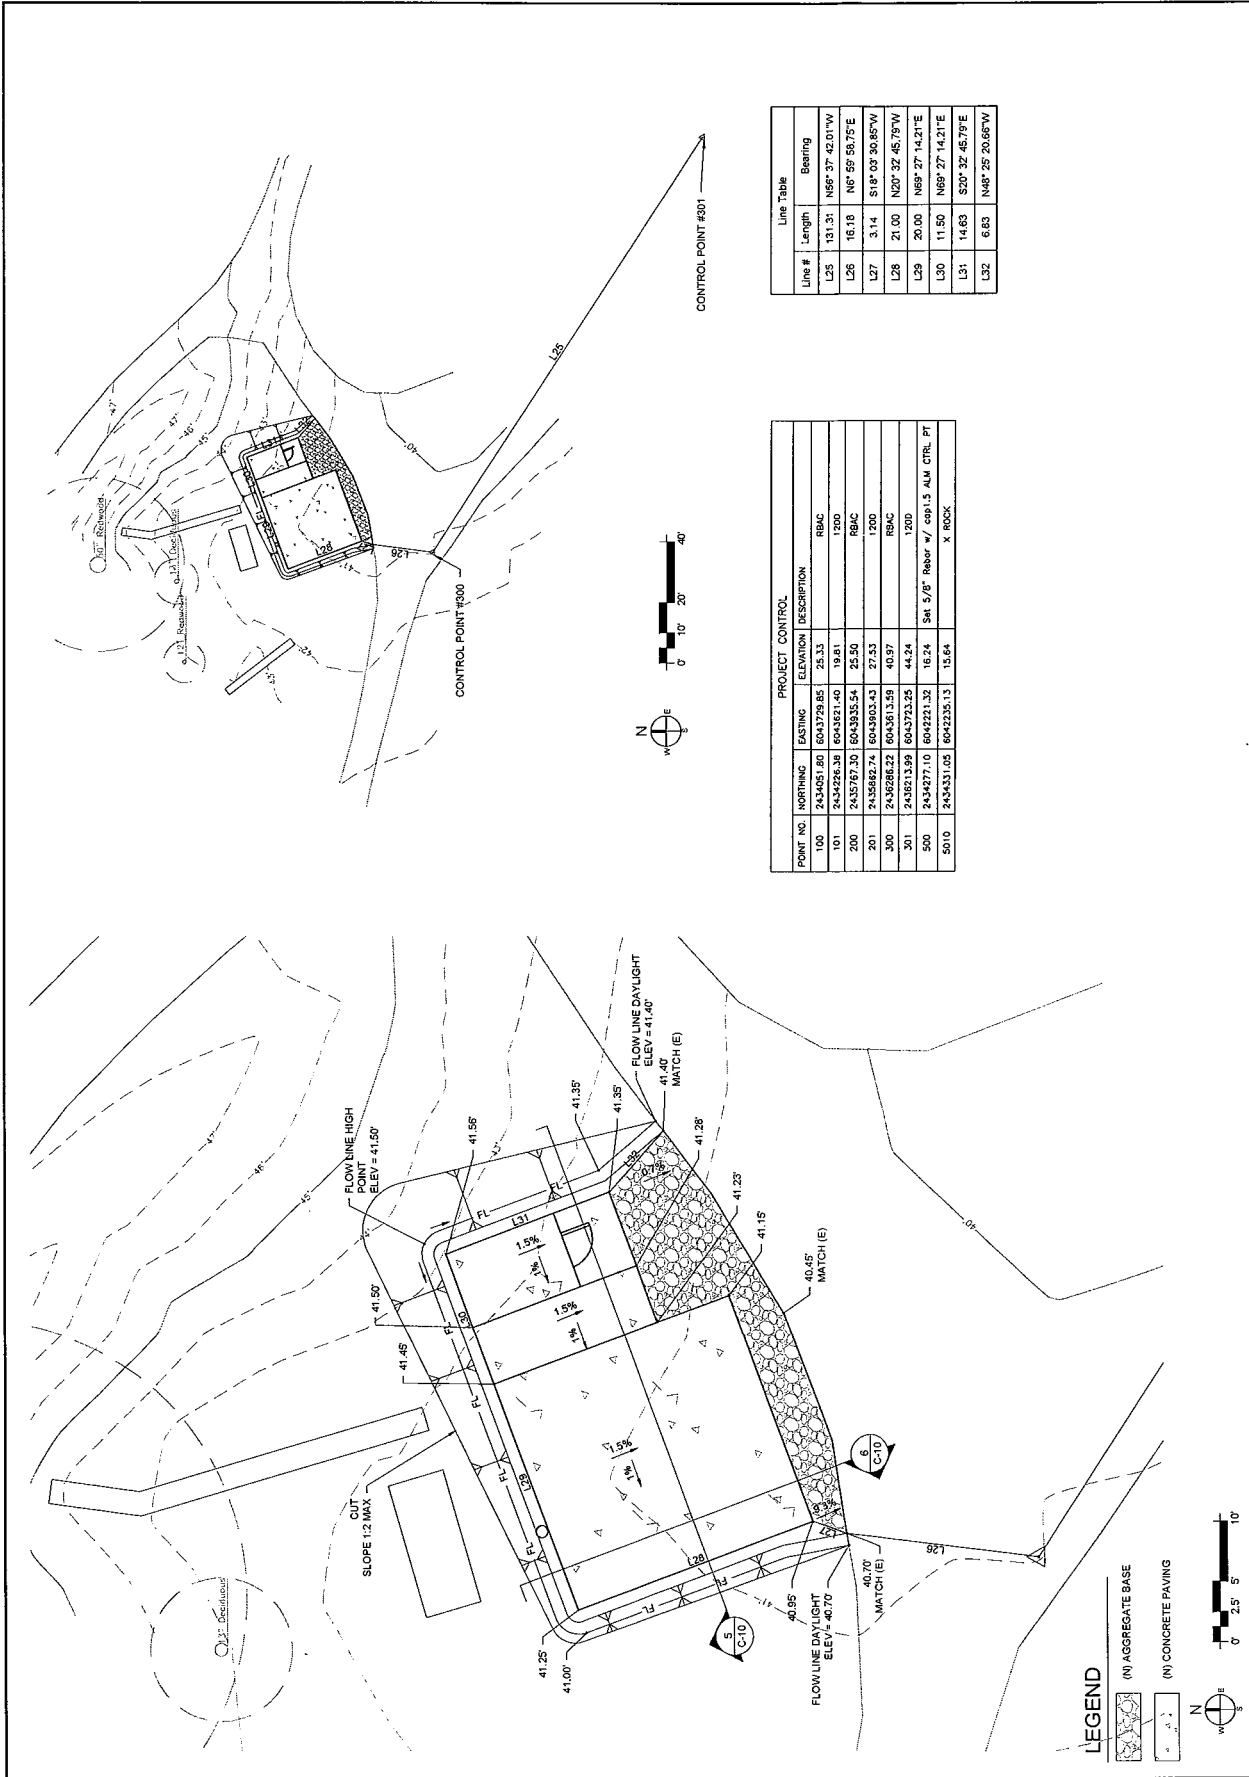

Line #	Length	Bearing
L25	131.31	N85° 37' 42.01\"W
L26	16.18	N6° 59' 58.75\"E
L27	3.14	S18° 03' 30.85\"W
L28	21.00	N20° 32' 45.79\"W
L29	20.00	N89° 27' 14.21\"E
L30	11.50	N89° 27' 14.21\"E
L31	14.63	S20° 32' 45.79\"E
L32	6.83	N48° 25' 20.65\"W

POINT NO.	NORTHING	EASTING	ELEVATION	DESCRIPTION
100	2434051.80	6043729.85	25.33	RBAC
101	2434225.38	6043821.40	19.81	1200
200	2432767.20	6043935.54	25.50	RBAC
201	2432582.74	6043903.43	27.53	1200
300	2432886.22	6043613.59	40.97	RBAC
301	2432613.99	6043723.25	44.24	1200
500	2434277.10	6042221.32	15.24	Set 5/8\" Rubber w/ 60x1.5 ALUM CTRL PT
5010	2434331.03	6042235.13	15.64	X ROCK



« PRELIMINARY »
NOT FOR
CONSTRUCTION

CALIFORNIA STATE FIRE MARSHAL APPROVED	
Approval of this plan does not authorize or imply any claimant of deviation from the California Fire Code. The plan is to be subjected to field inspection. One set of approved plans shall be available on the project site at all times.	
Reviewed by	Date
DPR ACCESS COMPLIANCE REVIEW	
ACCESSIBILITY SECTION	
CERTIFICATION #	
Reviewed by	Date
ACCESSIBILITY COMPLIANCE AND STATE FIRE MARSHAL SIGNED ORIGINALS ARE ON FILE AT NORTHSTAR DESIGN CENTER AND REGISTRATION NORTHSTAR SERVICE CENTER	
DESIGNED:	DESIGNER:
DRAWN:	STAFF:
CHECKED:	SUPERVISOR:
DATE:	XX-XX-XXXX


REVISIONS	
DATE	

SINKYONE WILDERNESS SP
USAL CAMPGROUNDS IMPROVEMENTS

DRAWING NO.
12345.###

SHEET NO. C-8 ### OF ###

NOTES:
BEAR PROOF AND ANIMAL RESISTANT TRASH ENCLOSURE, MODEL HB1G-UP, AS
MANUFACTURED BY BEARSAVER OR APPROVED EQUAL. COLOR SHALL BE FOREST
BROWN. THE WORD "TRASH" SHALL BE PAINTED ON THE LID. CONTRACTOR SHALL
SUBMIT MANUFACTURES SPECIFICATIONS TO ENGINEER FOR APPROVAL.

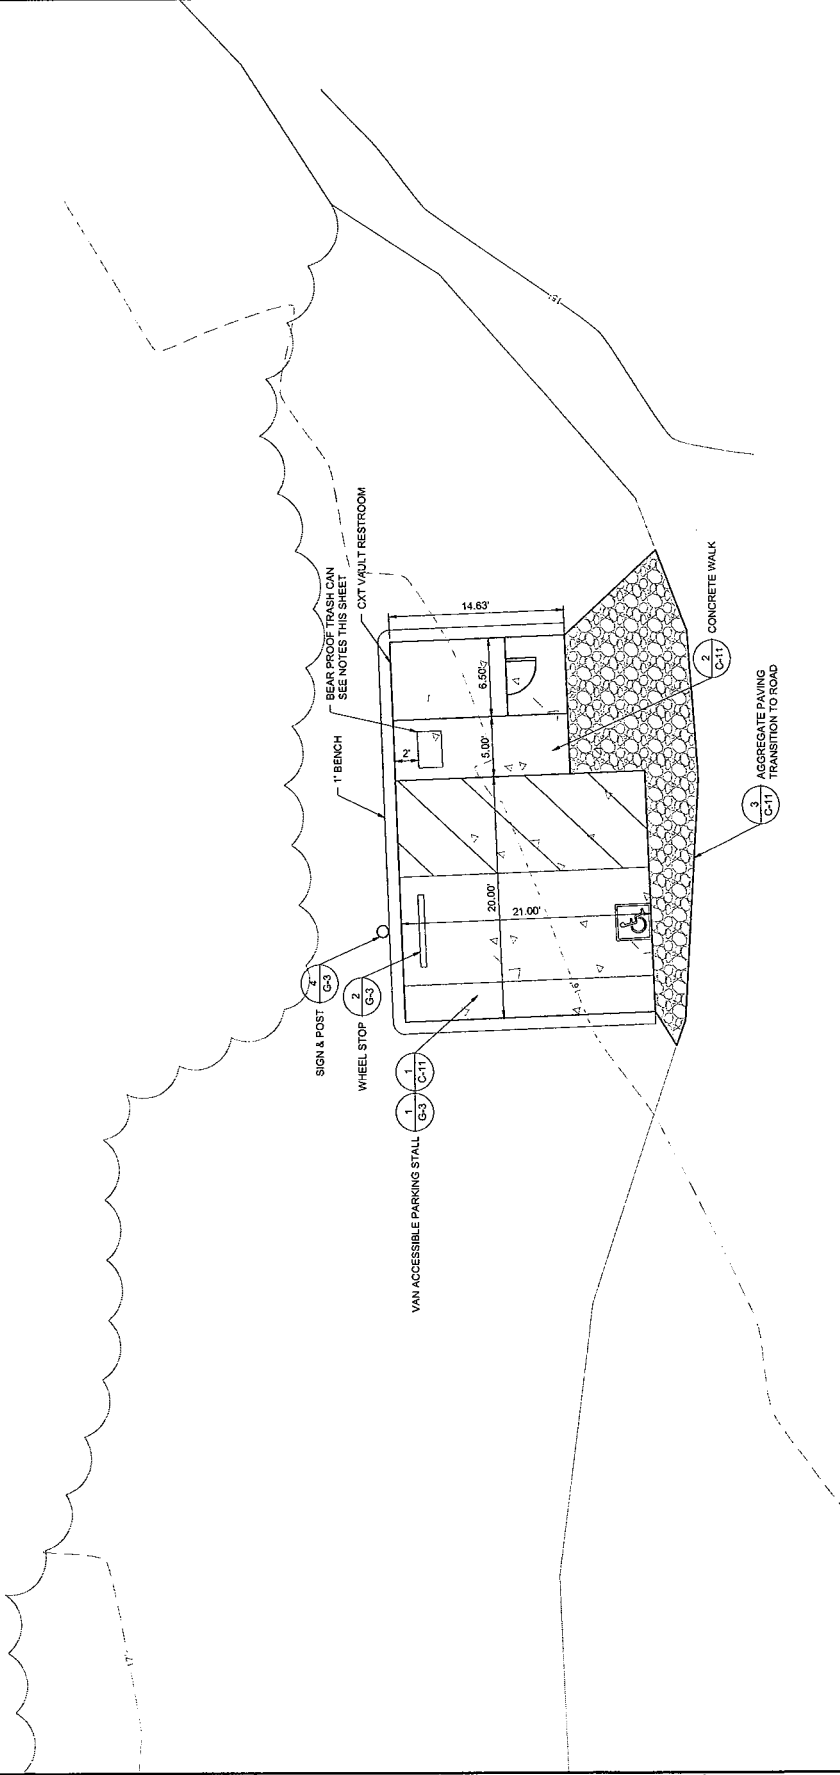

LEGEND

- | | |
|---|---------------------|
|  | (N) AGGREGATE BASE |
|  | (N) CONCRETE PAVING |





« PRELIMINARY »
NOT FOR
CONSTRUCTION

CALIFORNIA STATE FIRE MARSHAL - APPROVED

DPR ACCESS COMPLIANCE REVIEW ACCESSIBILITY SECTION CERTIFICATION #	
Reviewed by	Date

ACCIDENT LIABILITY COMPLAINTS AND STATE FIRE MARSHAL SHOWN ORIGINALS ARE ON FILE AT THE DEPARTMENT OF PARKS AND RECREATION, NORTHERN SERVICE CENTER

DESIGNED:	DESIGNER
DRAWN:	STAFF
CHECKED:	SUPERVISOR
DATE:	XX-XX-XXXX


REVISIONS	DATE
1	

SINKYONE WILDERNESS SP
USAL CAMPGROUNDS IMPROVEMENTS
GRADING AND HORIZONTAL
CONTROL - LOCATION 4



DRAWING NO.
13315 #HH#

SHEET NO.

6-9

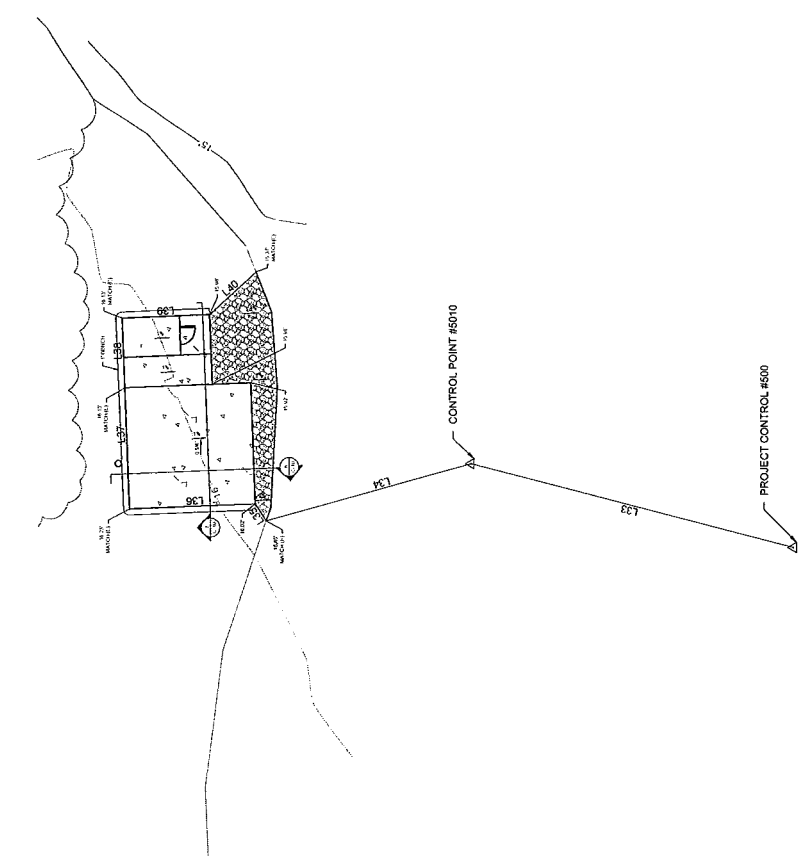

Line Table		
Line #	Length	Bearing
L33	55.70	N14° 21' 22.88"E
L34	35.55	N15° 18' 14.09"W
L35	3.32	S57° 29' 11.02"W
L36	21.00	N2° 12' 12.71"W
L37	20.00	N87° 47' 47.29"E
L38	11.50	N87° 47' 47.29"E
L39	14.63	S2° 12' 12.71"E
L40	10.43	N42° 15' 21.35"W

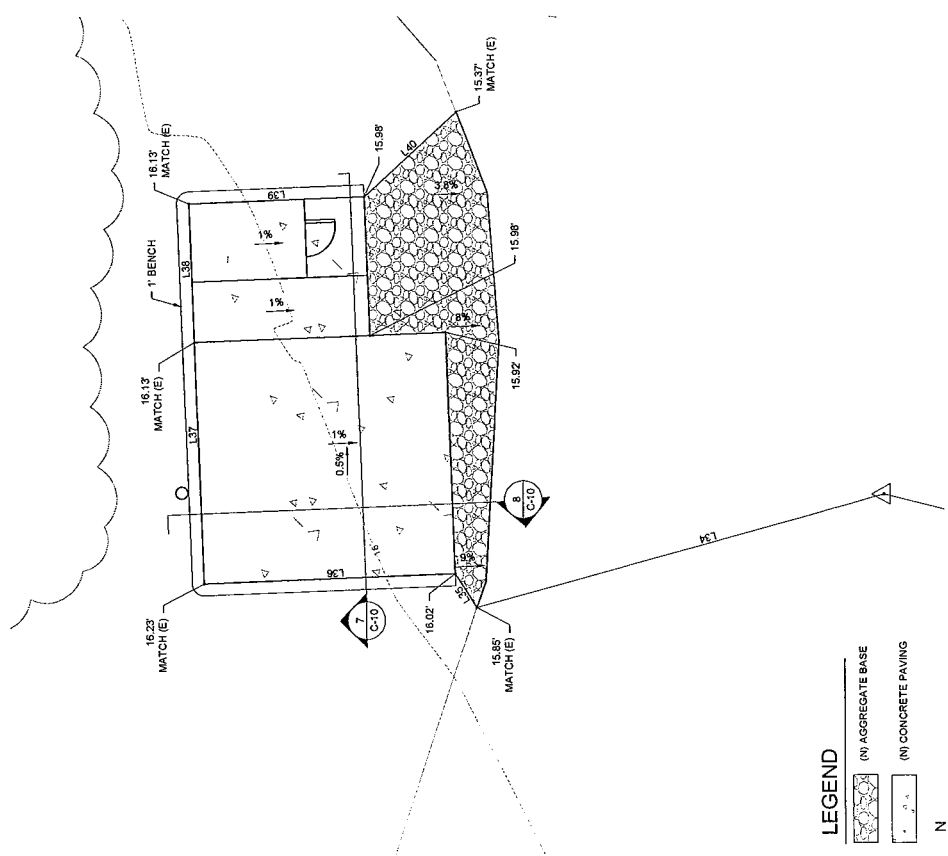 

PROJECT CONTROL		
POINT NO.	NORTHING	EASTING
ELEVATION DESCRIPTION		
100	243,051.60	604,279.85
		23.33
101	243,422.38	60,462.14
		19.81
200	243,767.30	60,493.54
		23.50
201	243,586.74	60,490.43
		27.53
300	243,238.62	60,481.59
		40.97
201	24,392.13	60,472.29
		34.24
500	243,427.10	60,422.32
		16.24
5010	243,433.05	60,422.63
		15.64

LEGEND

(N) AGGREGATE BASE

(N) CONCRETE PAVING






ACQUISITION & SON
DEVELOPMENT
One Capitol Mall
Sacramento, CA
95814-3229

« PRELIMINARY »
NOT FOR
CONSTRUCTION


California State Parks, Land Stewardship Department Approval of this plan sheet and submission of this drawing to the Department is required for approval of the project. The Department is not responsible for the design or construction of the project. The project must be constructed in accordance with the Department's standards. Reviewed By: _____ Date: _____ CERTIFICATION # _____ Reviewed By: _____ Date: _____ DESIGNED: _____ DRAWN: _____ CHECKED: _____ DATE: XX-XX-XXXX REVISIONS: _____ DATE: _____

SINKYONE WILDERNESS SP
USAL CAMPGROUNDS IMPROVEMENTS
SECTION VIEWS


DRAWING NO.
12345.###
SHEET NO.
C-10
OF

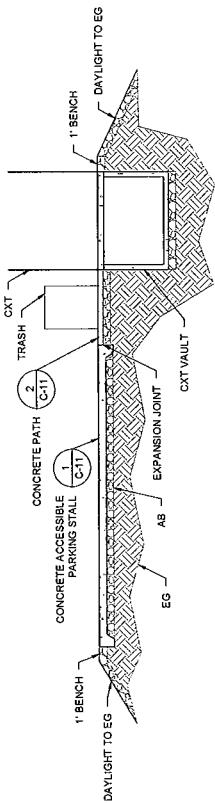


1 SECTION SITE 1
SCALE@22X34 NTS

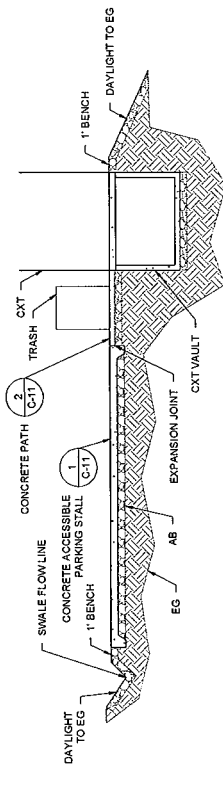


3 SECTION SITE 2
SCALE@22X34 NTS

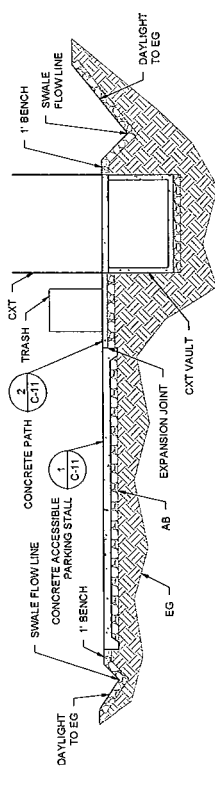


5 SECTION SITE 3
SCALE@22X34 NTS

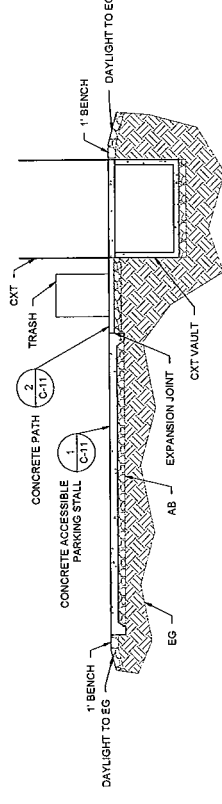


7 SECTION SITE 4
SCALE@22X34 NTS

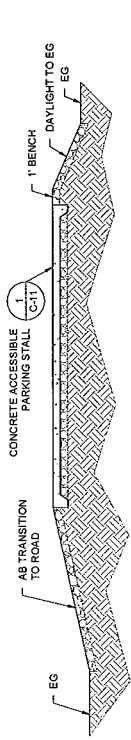


2 SECTION 2 SITE 1
SCALE@22X34 NTS

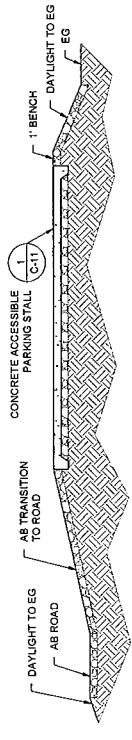

4 SECTION 2 SITE 2
SCALE@22X34 1/4" = 1'-0"

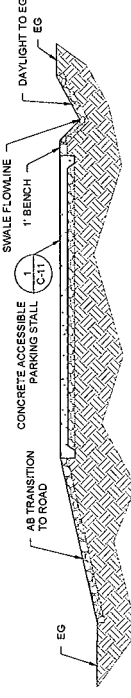

6 SECTION 2 SITE 3
SCALE@22X34 NTS

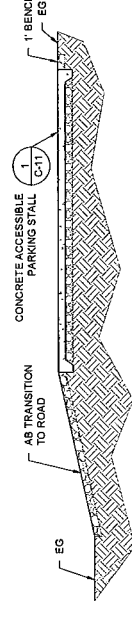

8 SECTION 2 SITE 4
SCALE@22X34 NTS



**ACQUISITION &
DEVELOPMENT DIVISION**
One Capitol Mall
Sacramento, CA
95814-3229

« PRELIMINARY »
NO ^{DATE} FOR
STAMP CONSTRUCTION

Approval of this plan does not authorize or approve any omission of deviation from applicable regulations. Final approval is subject to field inspection. One set of approved plans shall be available on the project site at all times.

**DPR ACCESS COMPLIANCE REVIEW
ACCESSIBILITY SECTION
CERTIFICATION #**

Reviewed by	Date
-------------	------

ACCESSIBILITY COMPLIANCE AND STATE FIRE MARSHAL DIVISION ORIGINALS ARE ON FILE AT THE DEPARTMENT OF PARKS AND RECREATION NORTHEAST SERVICE CENTER

DESIGNED:	DESIGNER:
-----------	-----------

DRAWN:	STAFF
CHECKED:	SUPERVISOR
DATE:	YY YY VVVV

DATE: XX-XX-XX

DATE	
------	--

--	--

9

SIN

SP
EME

SS:

—S—

ALL
DS
LDE

ET
NUN
IM E

ONE
GRO
DE

NKX
AMP

IS

USA

DRAWING NO.


12345.###

SHEET NO.
C 11


三

卦

NOTE:
CONCRETE NOT TO EXCEED 4.5% RUNNING SLOPE OR 1.5%
CROSS SLOPE, UNLESS OTHERWISE NOTED ON PLAN

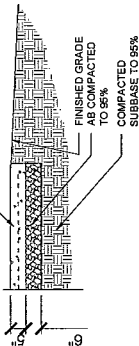

2 CONCRETE PATH
SCALE @ 22X34 3/4" = 1'-0"

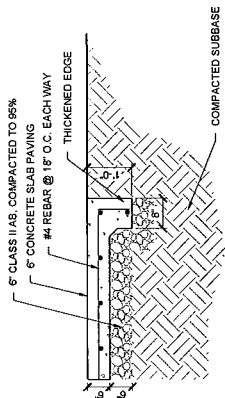


1 CONCRETE SLAB THICKENED EDGE
SCALE: 3/4" = 1'-0"

USAL CAMPGROUNDS IMPROVEMENTS
SINKYONE WILDERNESS SP

DRAWING NO.
1031E JMM

SHEET NO.

50

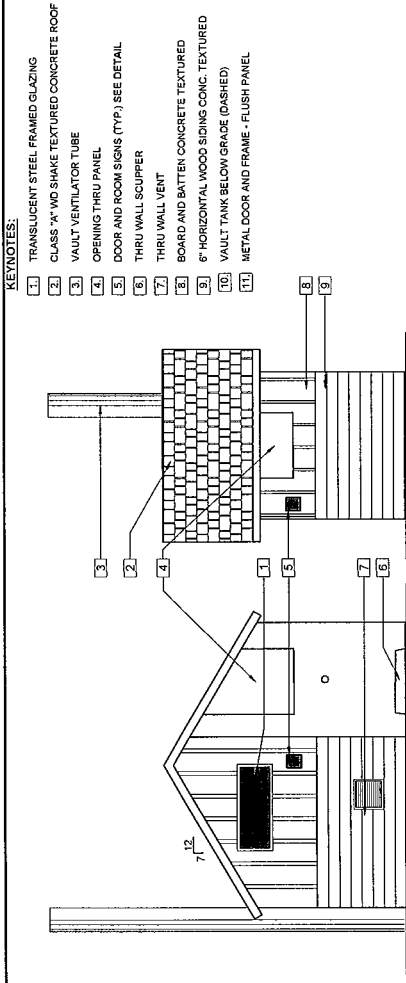


KEYNOTES:

1. TRANSLUCENT STEEL FRAMED GLAZING
2. CLASS "A" MD SHAKE TEXTURED CONCRETE ROOF
3. VAULT VENTILATOR TUBE
4. OPENING THRU PANEL
5. DOOR AND ROOM SIGNS (TYP.) SEE DETAIL
6. THRU WALL SCUPPER
7. THRU WALL VENT
8. BOARD AND BATTEN CONCRETE TEXTURED
9. 6" HORIZONTAL WOOD SINGING CONC. TEXTURED
10. VAULT TANK BELOW GRADE (DASHED)
11. METAL DOOR AND FRAME - FLUSH PANEL

B FRONT ELEVATION
SCALE@22X34 3/8" = 1'-0"


C RIGHT SIDE ELEVATION
SCALE@22X34 3/8" = 1'-0"

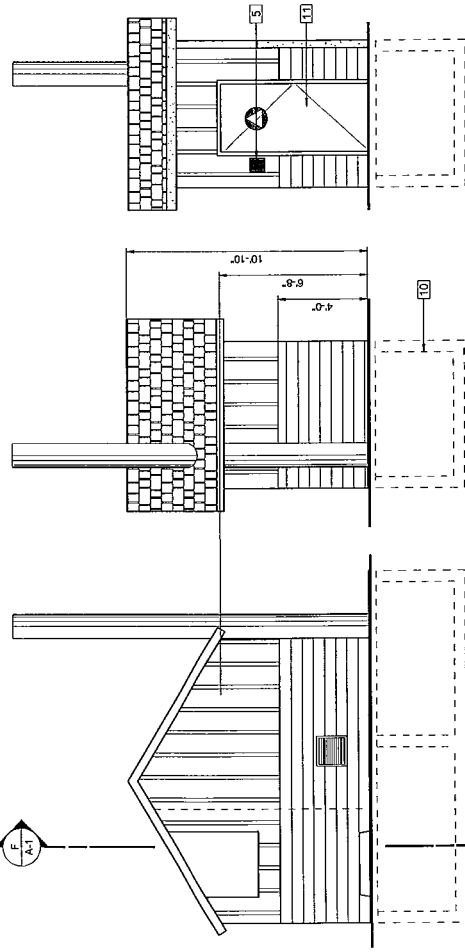

D REAR ELEVATION
SCALE@22X34 3/8" = 1'-0"

E LEFT SIDE ELEVATION
SCALE@22X34 3/8" = 1'-0"

F SECTION
SCALE@22X34 3/8" = 1'-0"

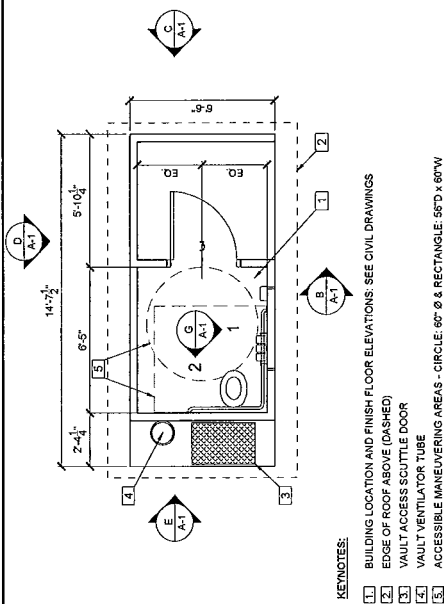

KEYNOTES:

1. BUILDING LOCATION AND FINISH FLOOR ELEVATIONS. SEE CIVIL DRAWINGS
2. EDGE OF ROOF ABOVE (DASHED)
3. VAULT ACCESS SCUTTLE DOOR
4. VAULT VENTILATOR TUBE
5. ACCESSIBLE MANEUVERING AREAS - CIRCLE, 60" Ø & RECTANGLE, 55"D x 60"W

GENERAL NOTES:

1. THIS FLOOR PLAN IS FOR REFERENCE ONLY. SHOP DRAWING, MANUFACTURERS PLANS, ELEVATIONS, SECTION AND DETAILS SHALL BE SUBMITTED FOR REVIEW AND APPROVAL. SHOP DRAWINGS SHALL BE STAMPED BY THE ENGINEER.
2. BASIS OF DESIGN IS FROM: CXT INC. A MODIFICATION OF THE MODEL; CASCADIAN (RM)

CODE REVIEW ITEMS

- | | V-B |
|-----------------------------------|-------|
| 1. BUILDING CONSTRUCTION TYPE | 1 |
| 2. NUMBER OF STORIES | 1 |
| 3. BUILDING HEIGHT | 11 FT |
| 4. BUILDING AREA | 9000 |
| 5. ALLOWABLE AREA PER C.B.C. (SF) | NONE |
| 6. AREA INCREASES | NONE |
| 7. HEIGHT INCREASES | NONE |
| 8. FIRE SPRINKLERS | NONE |
| 9. OTHER FIRE PROTECTION | NONE |
| 10. FIRE HAZARD SEVERITY ZONE? | NONE |
| 11. FIRE HAZARD SEVERITY ZONE? | YES |

A FLOOR PLAN
SCALE@22X34 3/8" = 1'-0"

DEFERRED SUBMITTALS

- NOTE:
- THE PLANS AND ELEVATION ON THIS DRAWING ARE FOR GENERAL GUIDANCE AND INFORMATION ONLY. THE CONTRACTOR SHALL SUBMIT SHOP DRAWINGS FOR REVIEW AND APPROVAL INCLUDING:
1. MANUFACTURER'S BUILDING DRAWINGS:
 - A. PLAN, ELEVATION AND DETAILS
 - B. INSPECTION AGENCY MODEL
 - C. APPROVAL NUMBER AND SIGNED BY A DESIGN PROFESSIONAL LICENSED IN THE STATE OF CALIFORNIA



ACQUISITION &
DEVELOPMENT DIVISION
One Capitol Mall
Sacramento, CA
95814-3229



APPROVED BY: [Signature]	DATE: 01/24/2018
DESIGNED BY: [Signature]	DATE: 01/24/2018
DRAWN BY: [Signature]	DATE: 01/24/2018
CHECKED BY: [Signature]	DATE: 01/24/2018
DATE: 01/24/2018	

REVISIONS	DATE

SINKYONE WILDERNESS SP
USAL CAMPGROUNDS IMPROVEMENTS
VAULT RESTROOM PLAN AND
ELEVATIONS

DRAWING NO. 12345.###
SHEET NO. A-1
OF