


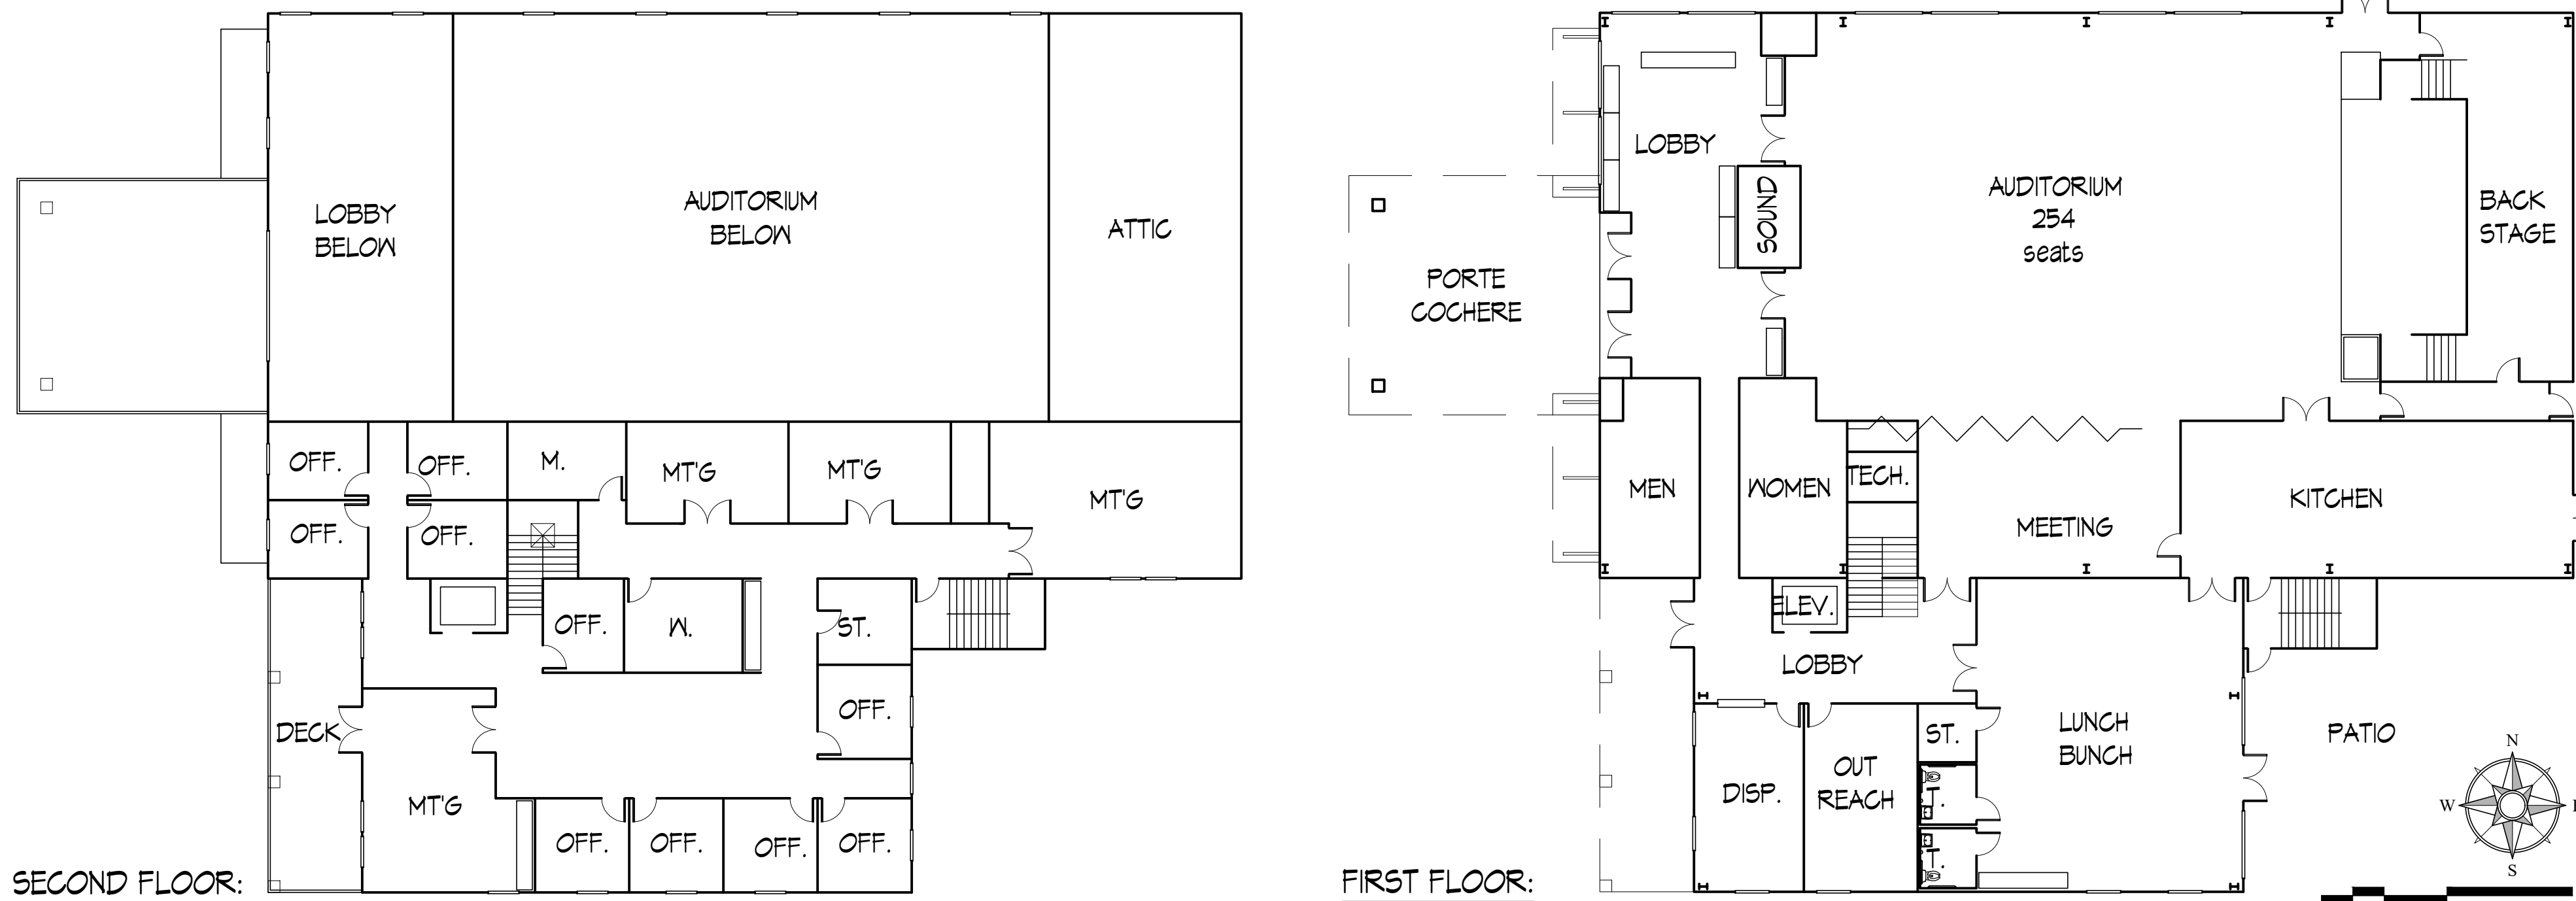
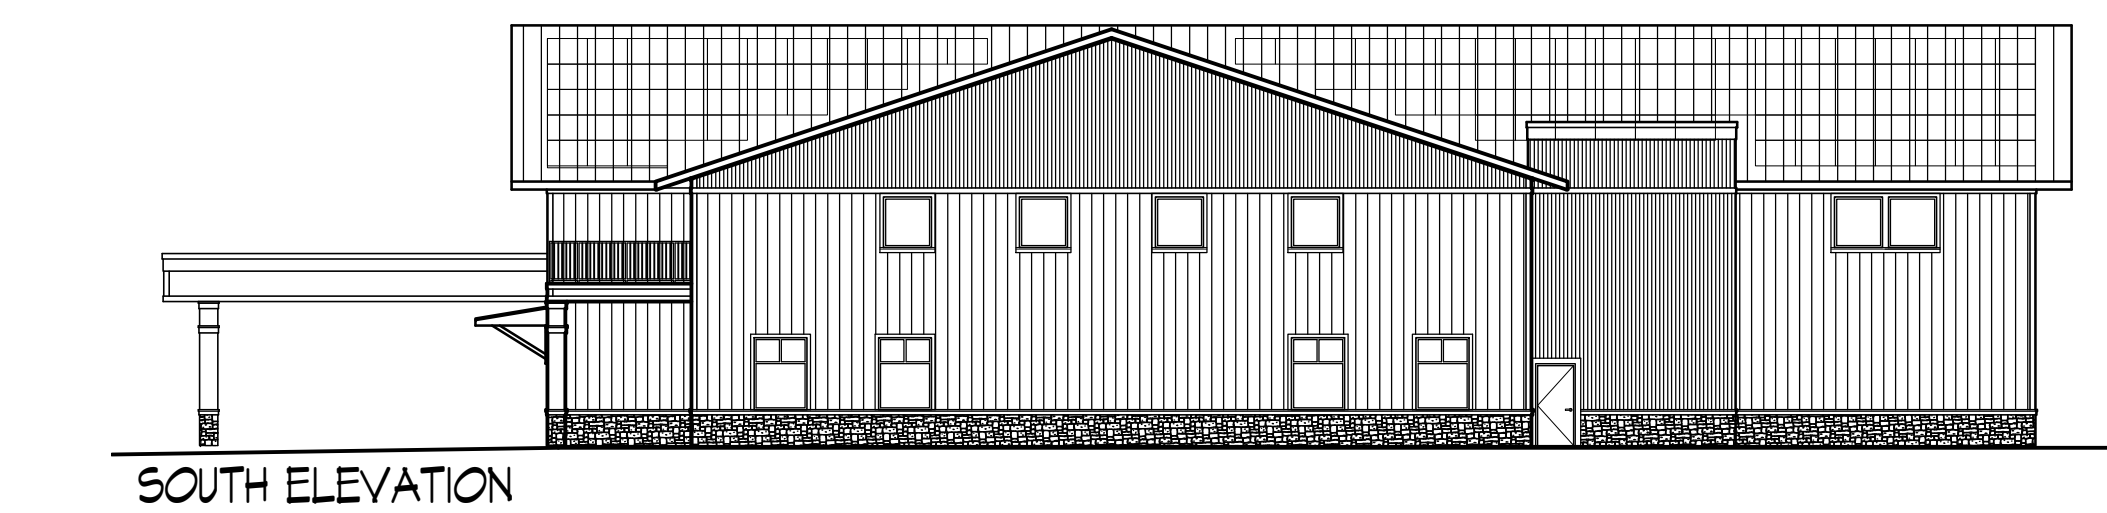


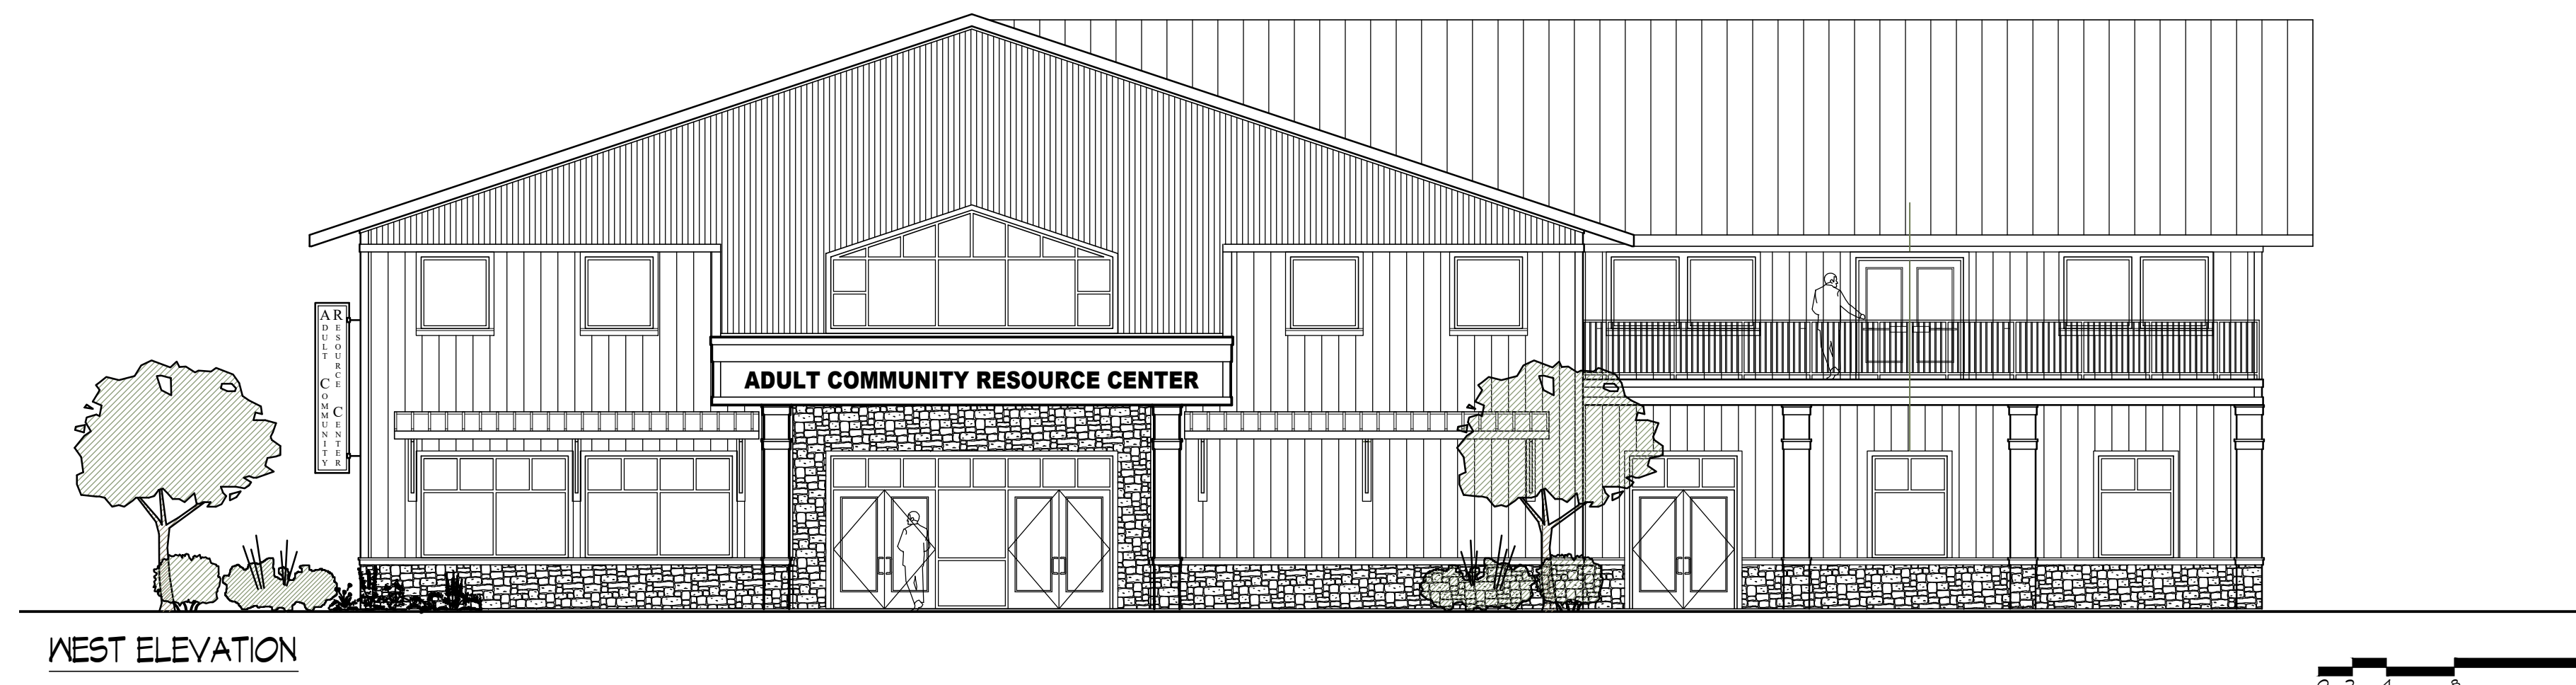

2 FLOOR PLANS
SCALE: 1/16"=1'-0"

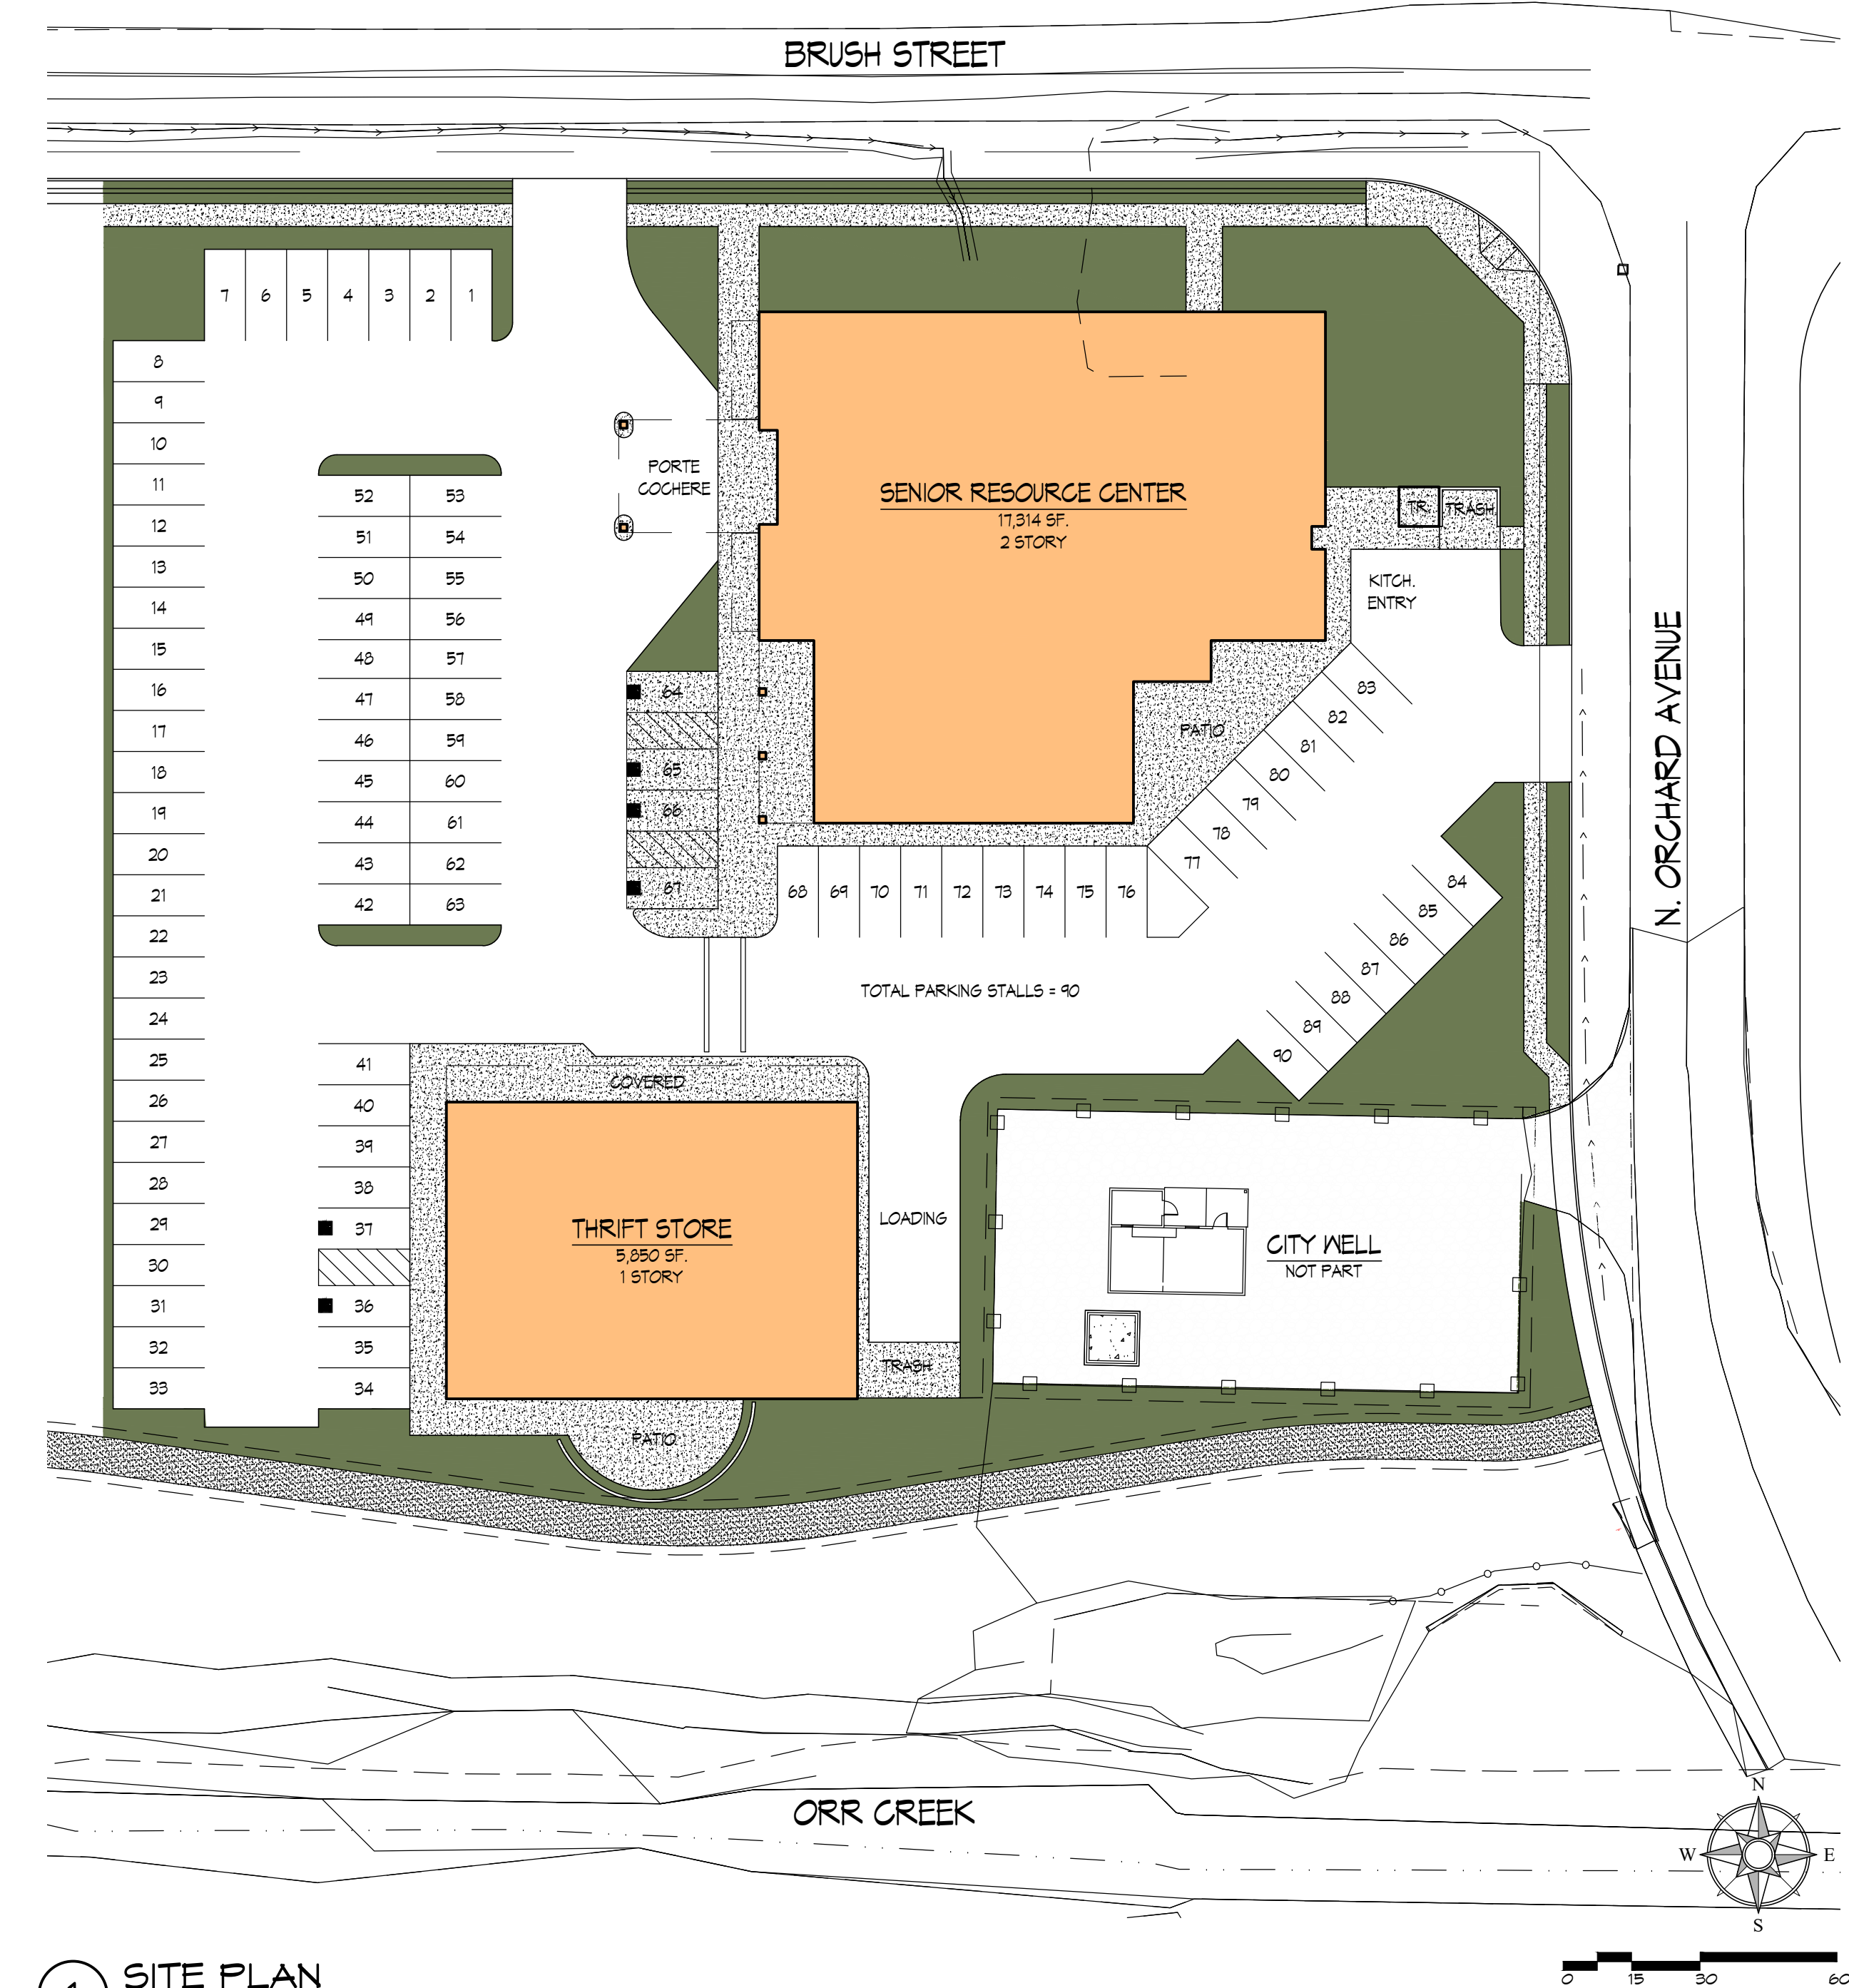

3 ELEVATIONS
SCALE: 1/8"=1'-0" & 1/16"=1'-0"

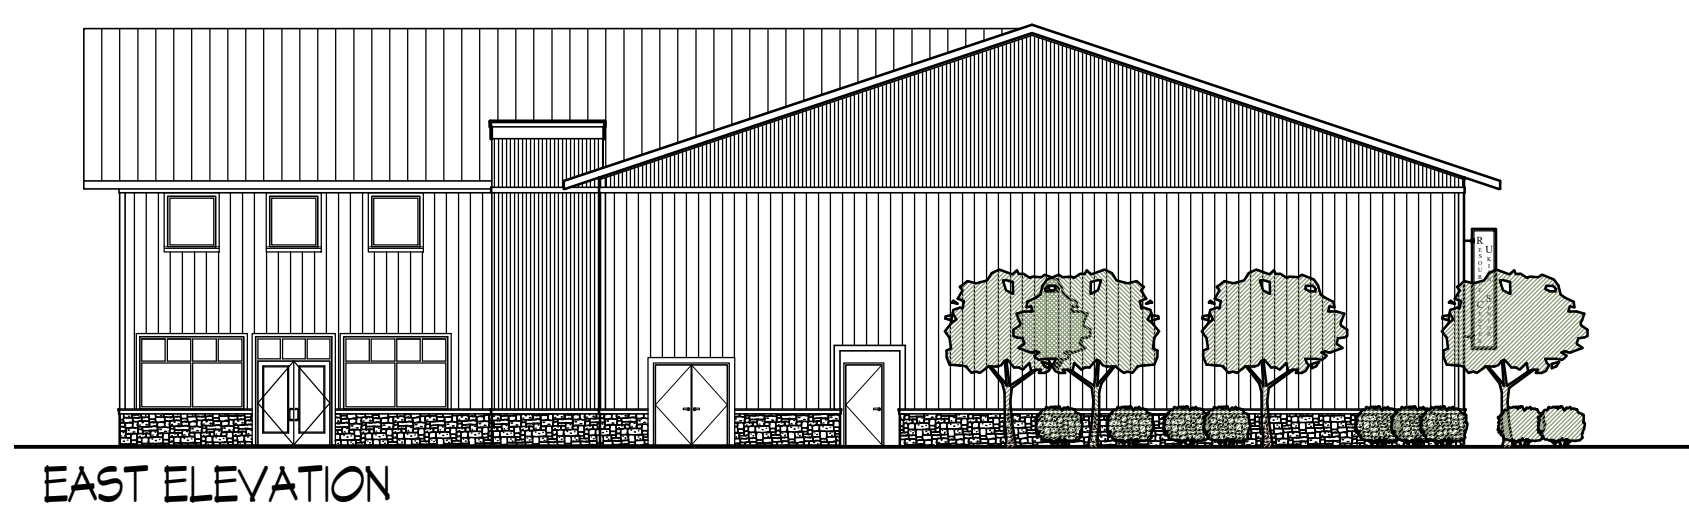

ADULT COMMUNITY RESOURCE CENTER

FOR
UKIAH SENIOR CENTER, INC.

N. ORCHARD AVENUE & BRUSH STREET
UKIAH, CA

FEBRUARY 18, 2020

DRAWN BY: PHILIPPE LAPOTRE - ARCHITECT

