




CASE: CDP 2018-0020
 OWNER: GRECO, Robert & Roni
 APN: 132-073-02
 APLCT: Robert & Roni Greco
 AGENT: Howard Curtis
 ADDRESS: 14765 Cypress Point Road, Manchester

-  Major Towns & Places
  Major Roads
-  Major Rivers
-  Highways

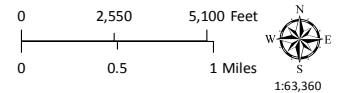

LOCATION MAP
 ATTACHMENT A


THIS MAP AND DATA ARE PROVIDED WITHOUT WARRANTY OF ANY KIND.
 DO NOT USE THIS MAP TO DETERMINE LEGAL PROPERTY BOUNDARIES



Source: Esri, DigitalGlobe, GeoEye, Earthstar Geographics, CNES/Airbus DS, USDA, USGS, AeroGRID, IGN, and the GIS User Community

CASE: CDP 2018-0020
 OWNER: GRECO, Robert & Roni
 APN: 132-073-02
 APLCT: Robert & Roni Greco
 AGENT: Howard Curtis
 ADDRESS: 14765 Cypress Point Road, Manchester

— Public Roads
 = = Private Roads

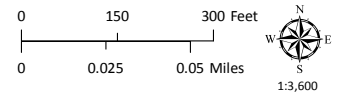

AERIAL IMAGERY
 ATTACHMENT B


THIS MAP AND DATA ARE PROVIDED WITHOUT WARRANTY OF ANY KIND.
 DO NOT USE THIS MAP TO DETERMINE LEGAL PROPERTY BOUNDARIES



Source: Esri, DigitalGlobe, GeoEye, Earthstar Geographics, CNES/Airbus DS, USDA, USGS, AeroGRID, IGN, and the GIS User Community


CASE: CDP 2018-0020
OWNER: GRECO, Robert & Roni
APN: 132-073-02
APLCT: Robert & Roni Greco
AGENT: Howard Curtis
ADDRESS: 14765 Cypress Point Road, Manchester

Public Roads

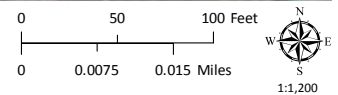


AERIAL IMAGERY
ATTACHMENT C

THIS MAP AND DATA ARE PROVIDED WITHOUT WARRANTY OF ANY KIND.
DO NOT USE THIS MAP TO DETERMINE LEGAL PROPERTY BOUNDARIES

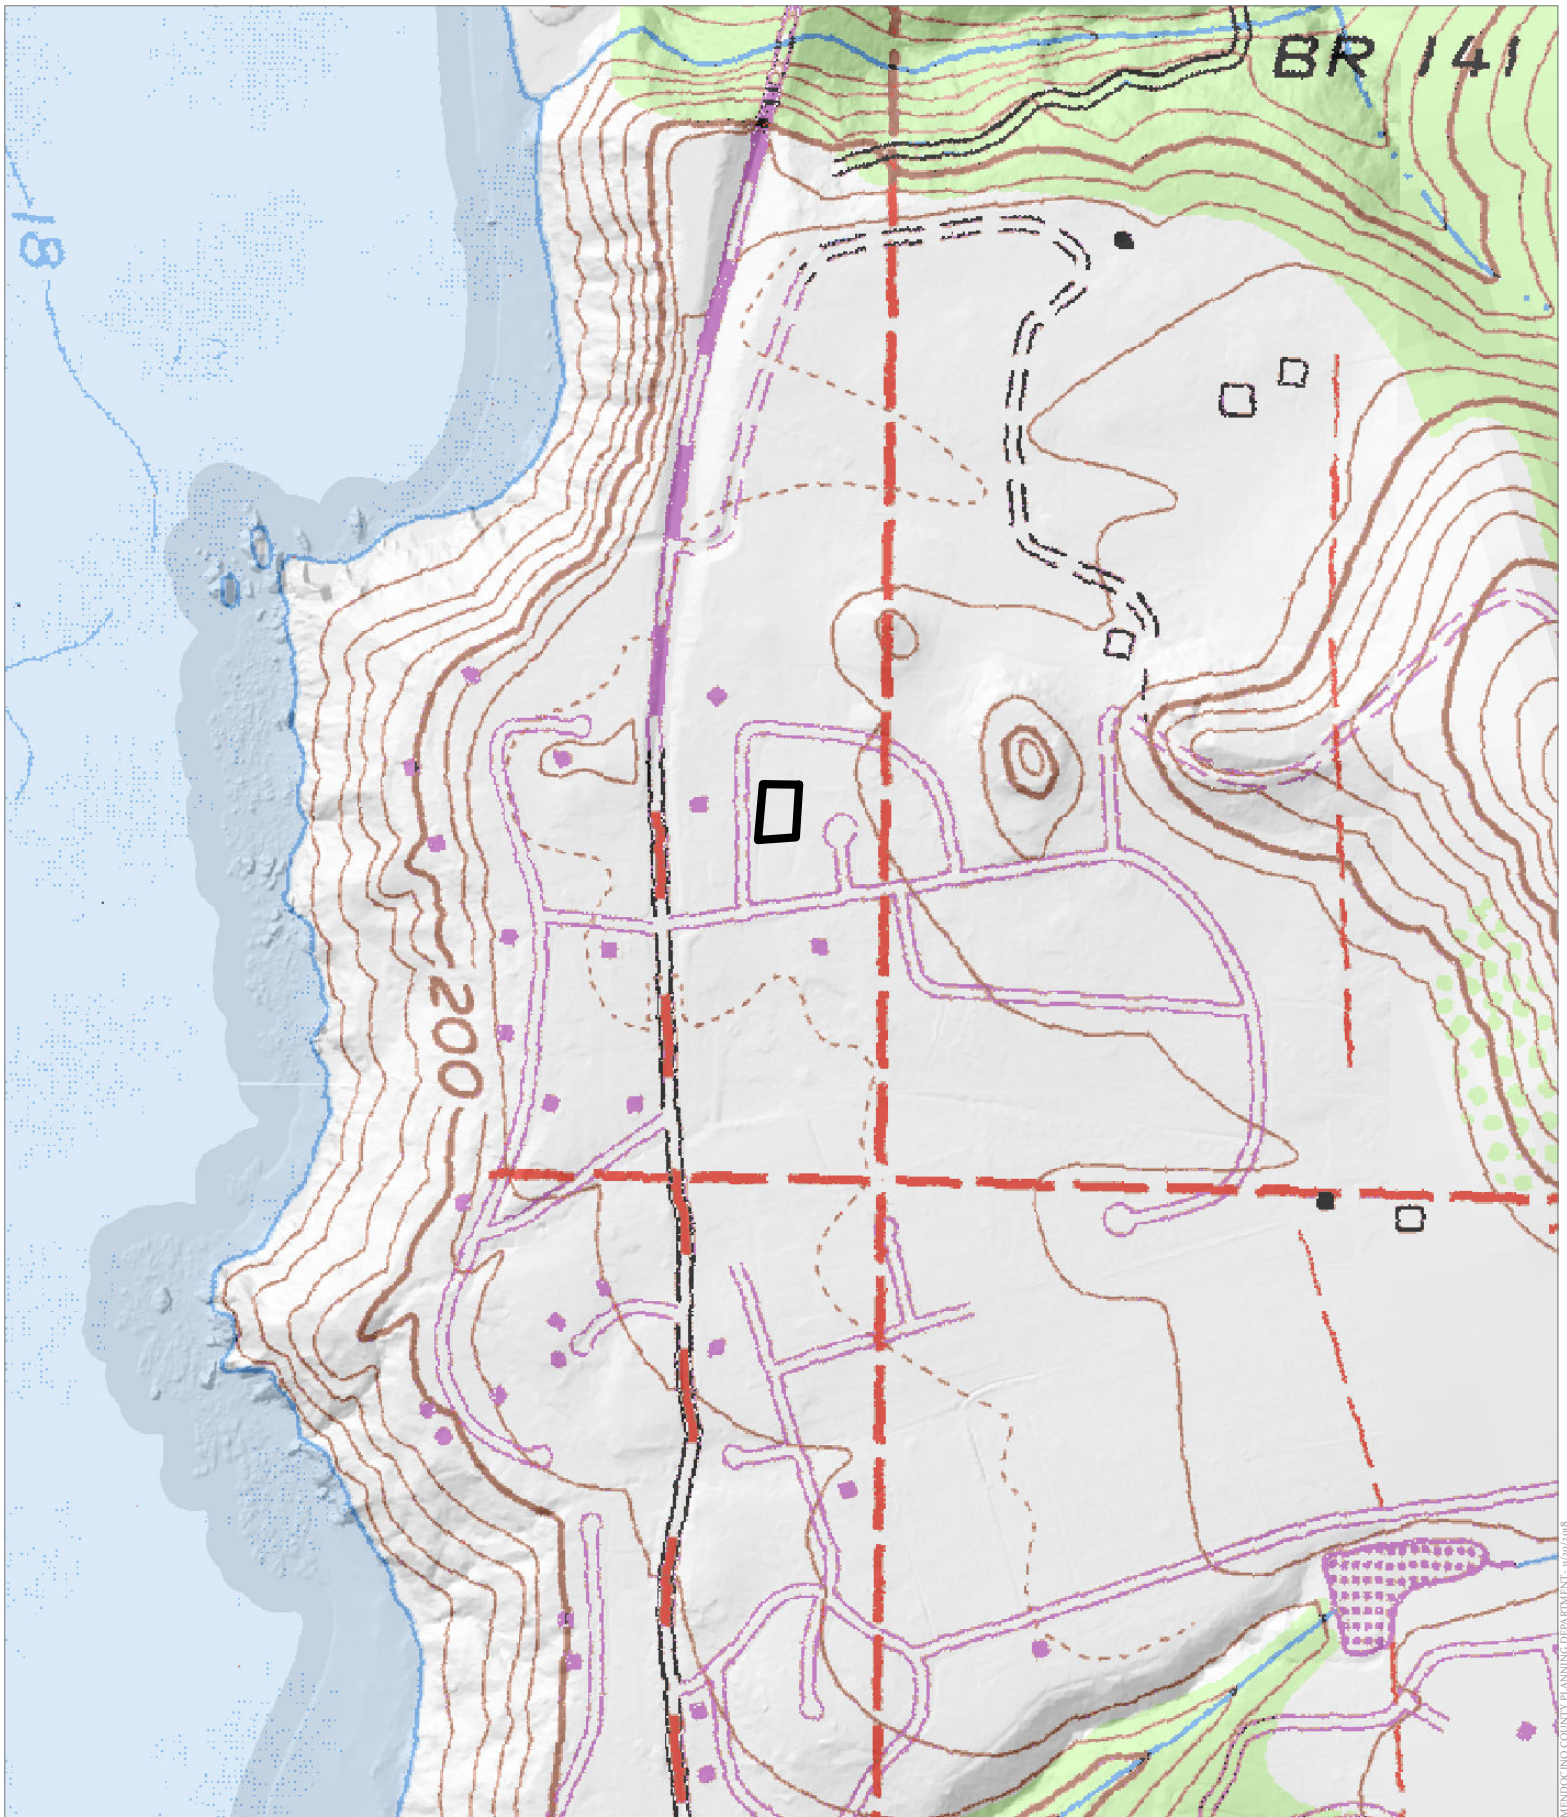


CASE: CDP 2018-0020
OWNER: GRECO, Robert & Roni
APN: 132-073-02
APLCT: Robert & Roni Greco
AGENT: Howard Curtis
ADDRESS: 14765 Cypress Point Road, Manchester

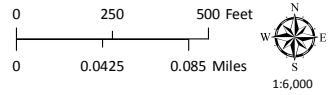


TOPOGRAPHIC MAP
CONTOUR INTERVAL IS 40 FEET
ATTACHMENT D


THIS MAP AND DATA ARE PROVIDED WITHOUT WARRANTY OF ANY KIND.
DO NOT USE THIS MAP TO DETERMINE LEGAL PROPERTY BOUNDARIES

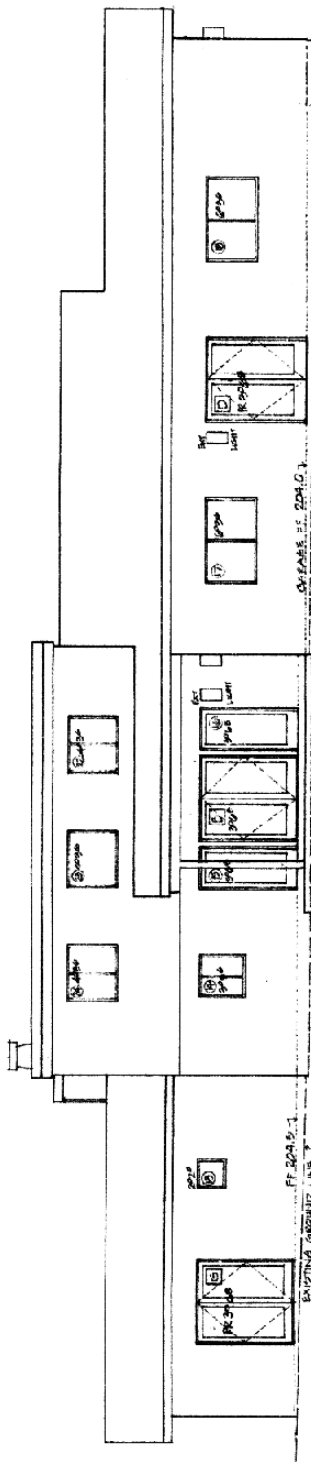


EAST ELEVATION - REAR
1/4" = 1'-0"

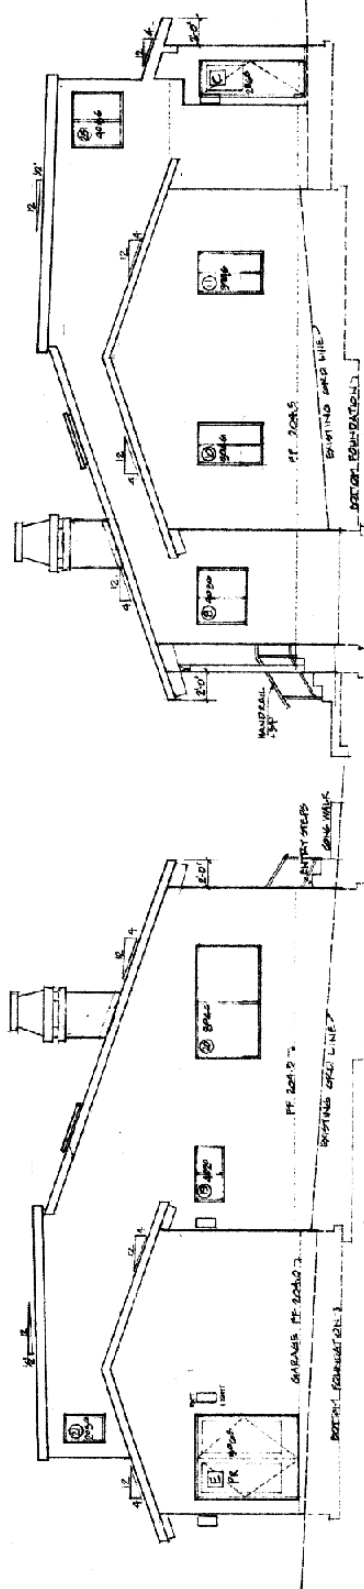

NORTH ELEVATION - LEFT
1/4" = 1'-0"

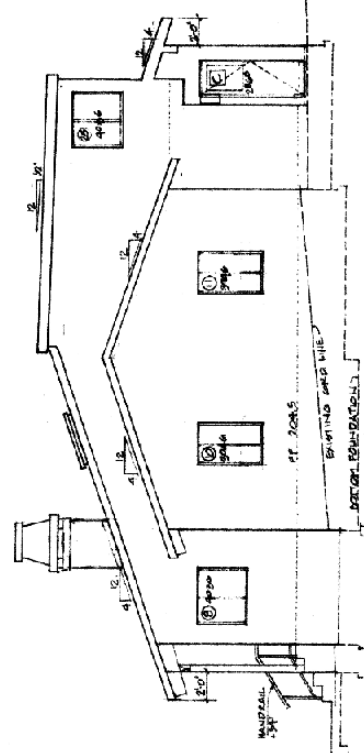

SOUTH ELEVATION - RIGHT
1/4" = 1'-0"

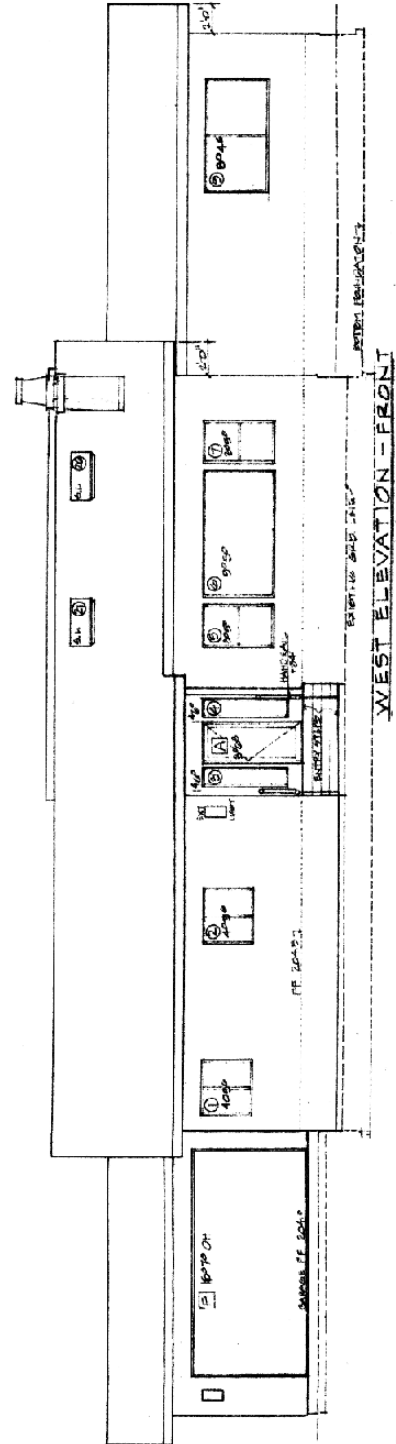

WEST ELEVATION - FRONT
1/4" = 1'-0"

RECEIVED

APR 11 2019

PLANNING & BUILDING SERV
FORT BRAGG CA



PRELIMINARY DESIGN DRAWING

APN 132-073-02

CASE: CDP 2018-0020
OWNER: GRECO, Robert & Roni
APN: 132-073-02
APLCT: Robert & Roni Greco
AGENT: Howard Curtis
ADDRESS: 14765 Cypress Point Road, Manchester

NO SCALE

REVISED ELEVATIONS
ATTACHMENT F

ITEM	QTY	UNIT	DESCRIPTION	PRICE
1	1	EA	ENTRY	2000
2	1	EA	LOFT	2000
3	1	EA	KITCHEN	2000
4	1	EA	BATH	2000
5	1	EA	BEDROOM	2000
6	1	EA	LOFT	2000
7	1	EA	KITCHEN	2000
8	1	EA	BATH	2000
9	1	EA	BEDROOM	2000
30	1	EA	LOFT	2000



ITEM	QTY	UNIT	DESCRIPTION	PRICE
1	1	EA	ENTRY	2000
2	1	EA	LOFT	2000
3	1	EA	KITCHEN	2000
4	1	EA	BATH	2000
5	1	EA	BEDROOM	2000
6	1	EA	LOFT	2000
7	1	EA	KITCHEN	2000
8	1	EA	BATH	2000
9	1	EA	BEDROOM	2000
30	1	EA	LOFT	2000

RECEIVED

APR 11 2019

PLANNING & BUILDING SERV
FORT BRAGG CA

BUILDING AREAS
 FIRST FLOOR RESIDENCE..... 2297.0 SQ. FT.
 LOT..... 585.0 SQ. FT.
 COVERED PORCH..... 52.5 SQ. FT.
 TOTAL RESIDENCE..... 2349.5 SQ. FT.
 GARAGE/SHOP..... 793.0 SQ. FT.
TOTAL STRUCTURE..... 3142.5 SQ. FT.

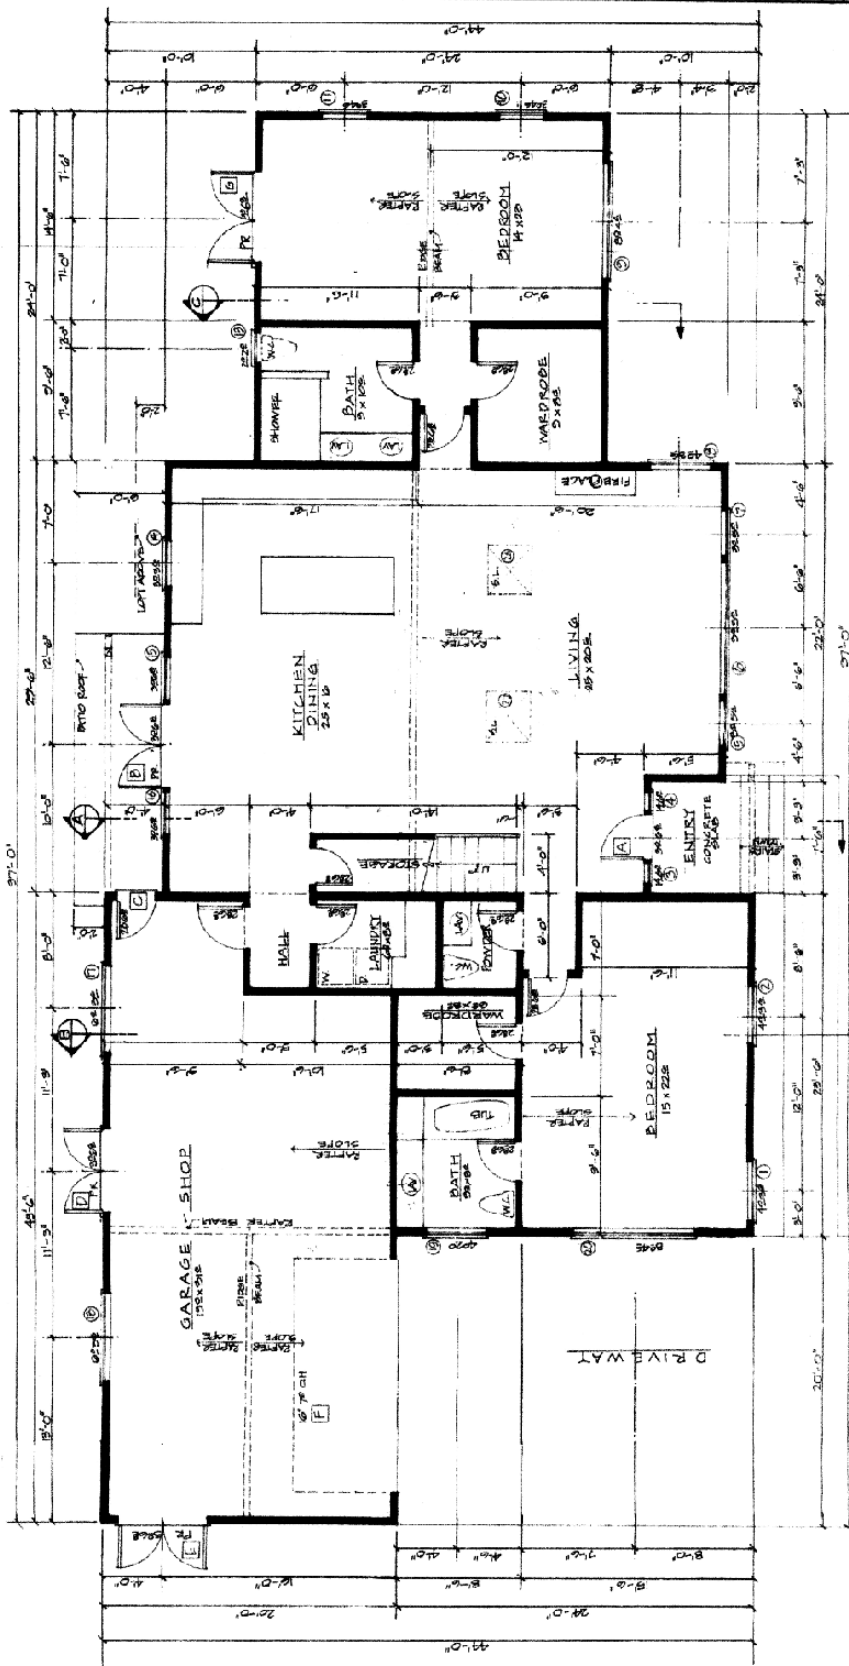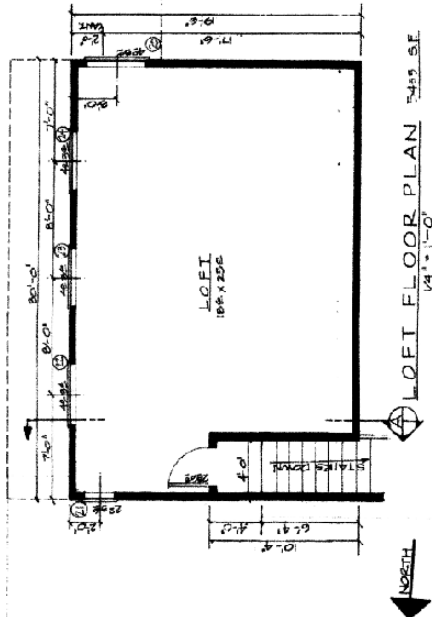

PRELIMINARY DESIGN DRAWINGS
APN 132-073-02


FLOOR PLAN 21935 SE GARAGE/SHOP 800 SE



CASE: CDP 2018-0020
 OWNER: GRECO, Robert & Roni
 APN: 132-073-02
 APLCT: Robert & Roni Greco
 AGENT: Howard Curtis
 ADDRESS: 14765 Cypress Point Road, Manchester


NO SCALE

REVISED FLOOR PLAN
 ATTACHMENT G

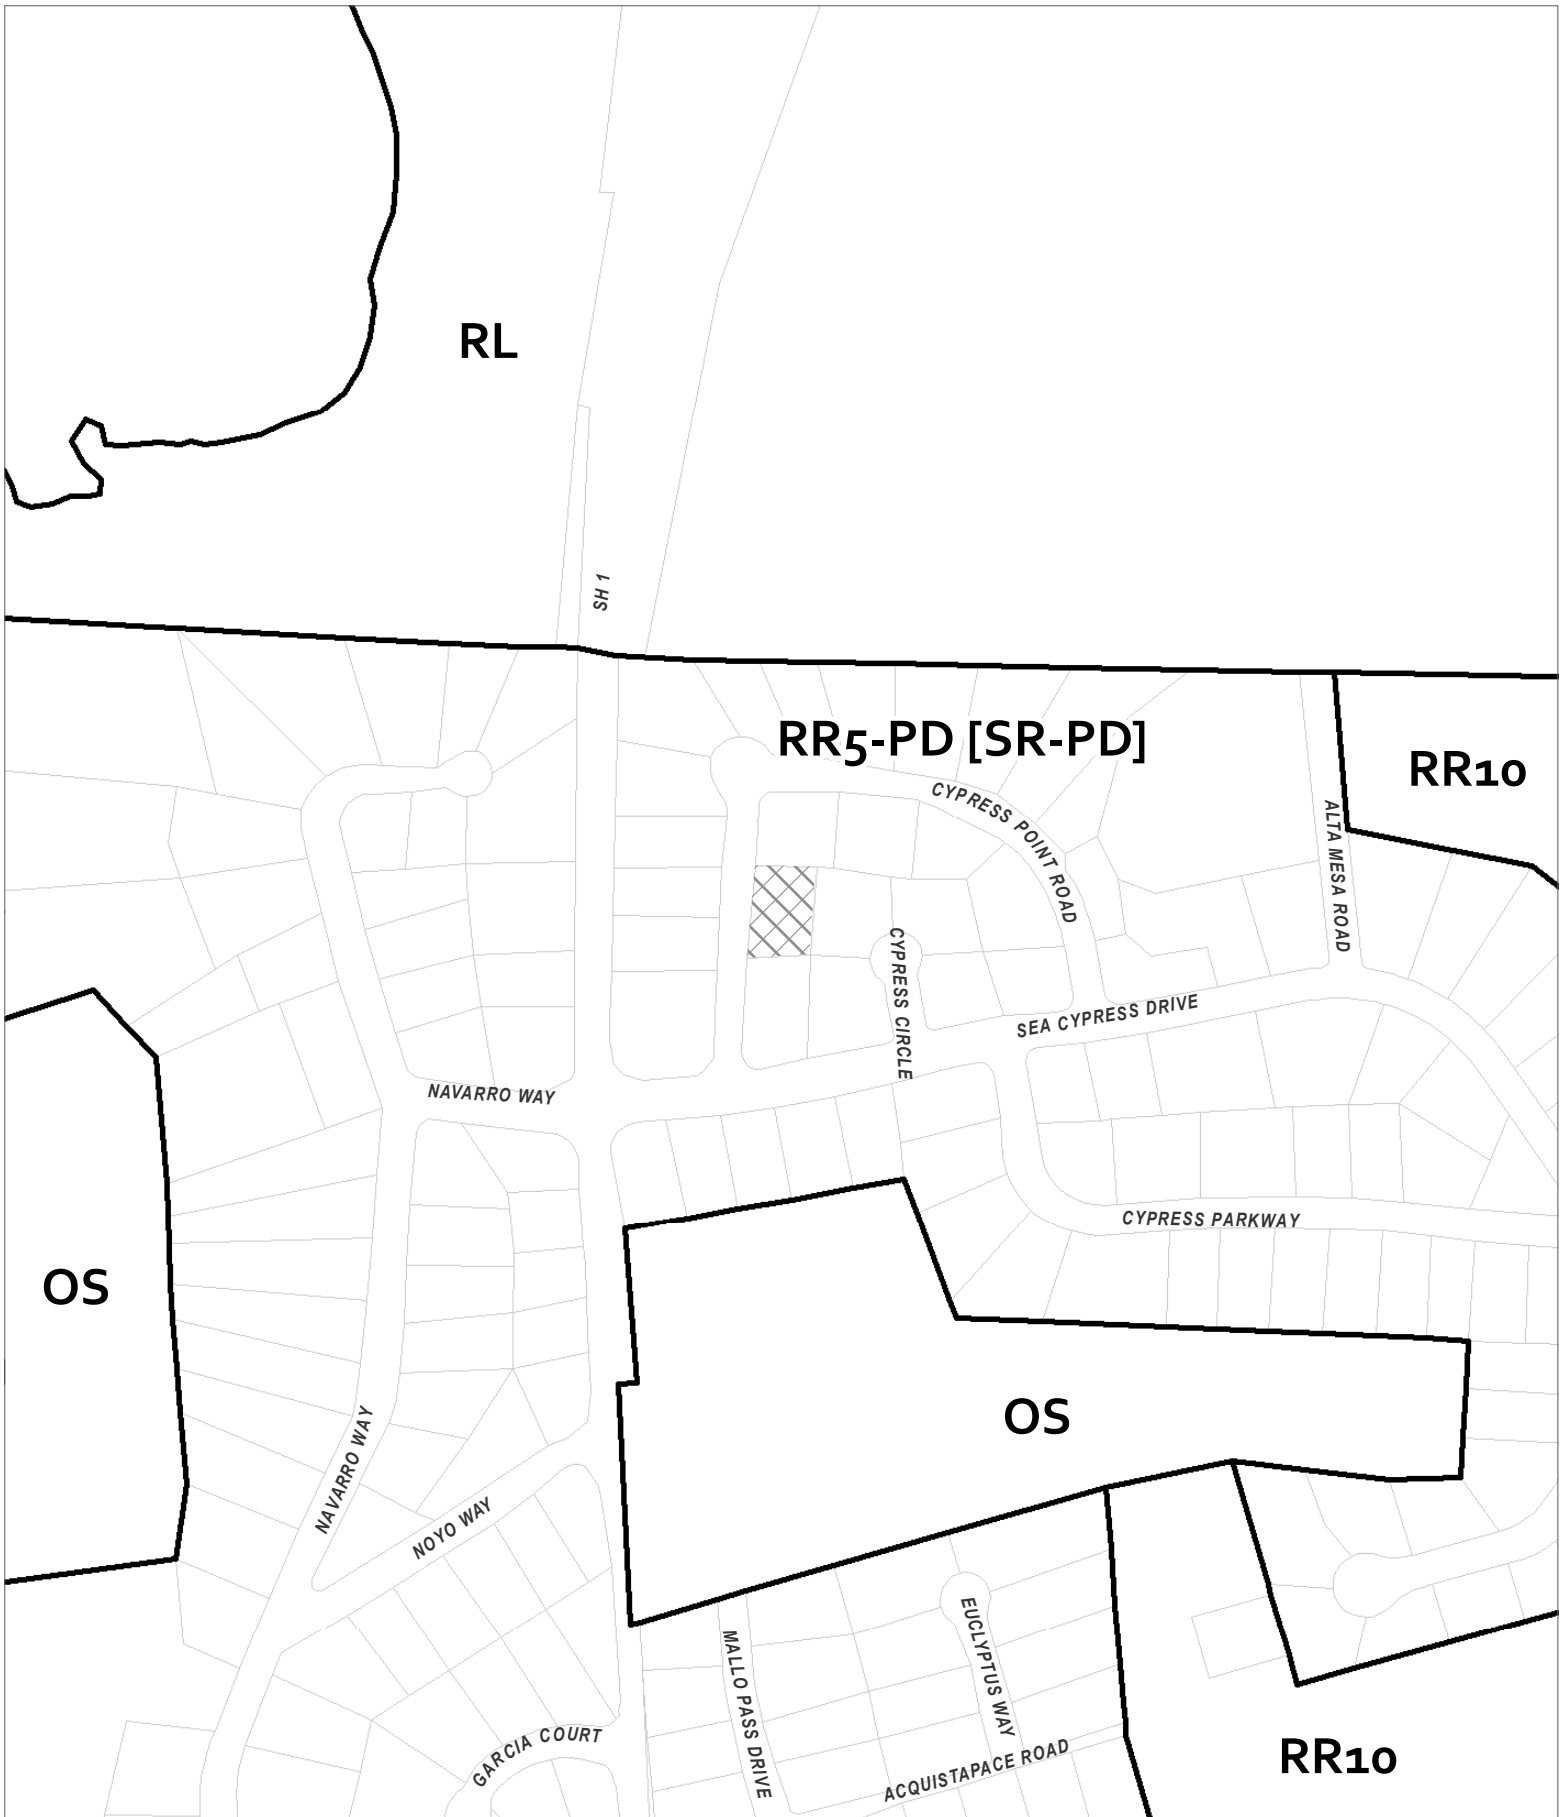


CASE: CDP 2018-0020
 OWNER: GRECO, Robert & Roni
 APN: 132-073-02
 APLCT: Robert & Roni Greco
 AGENT: Howard Curtis
 ADDRESS: 14765 Cypress Point Road, Manchester

 Zoning Districts
 Public Roads

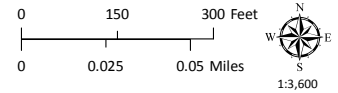


ZONING DISPLAY MAP
 ATTACHMENT H

THIS MAP AND DATA ARE PROVIDED WITHOUT WARRANTY OF ANY KIND.
 DO NOT USE THIS MAP TO DETERMINE LEGAL PROPERTY BOUNDARIES

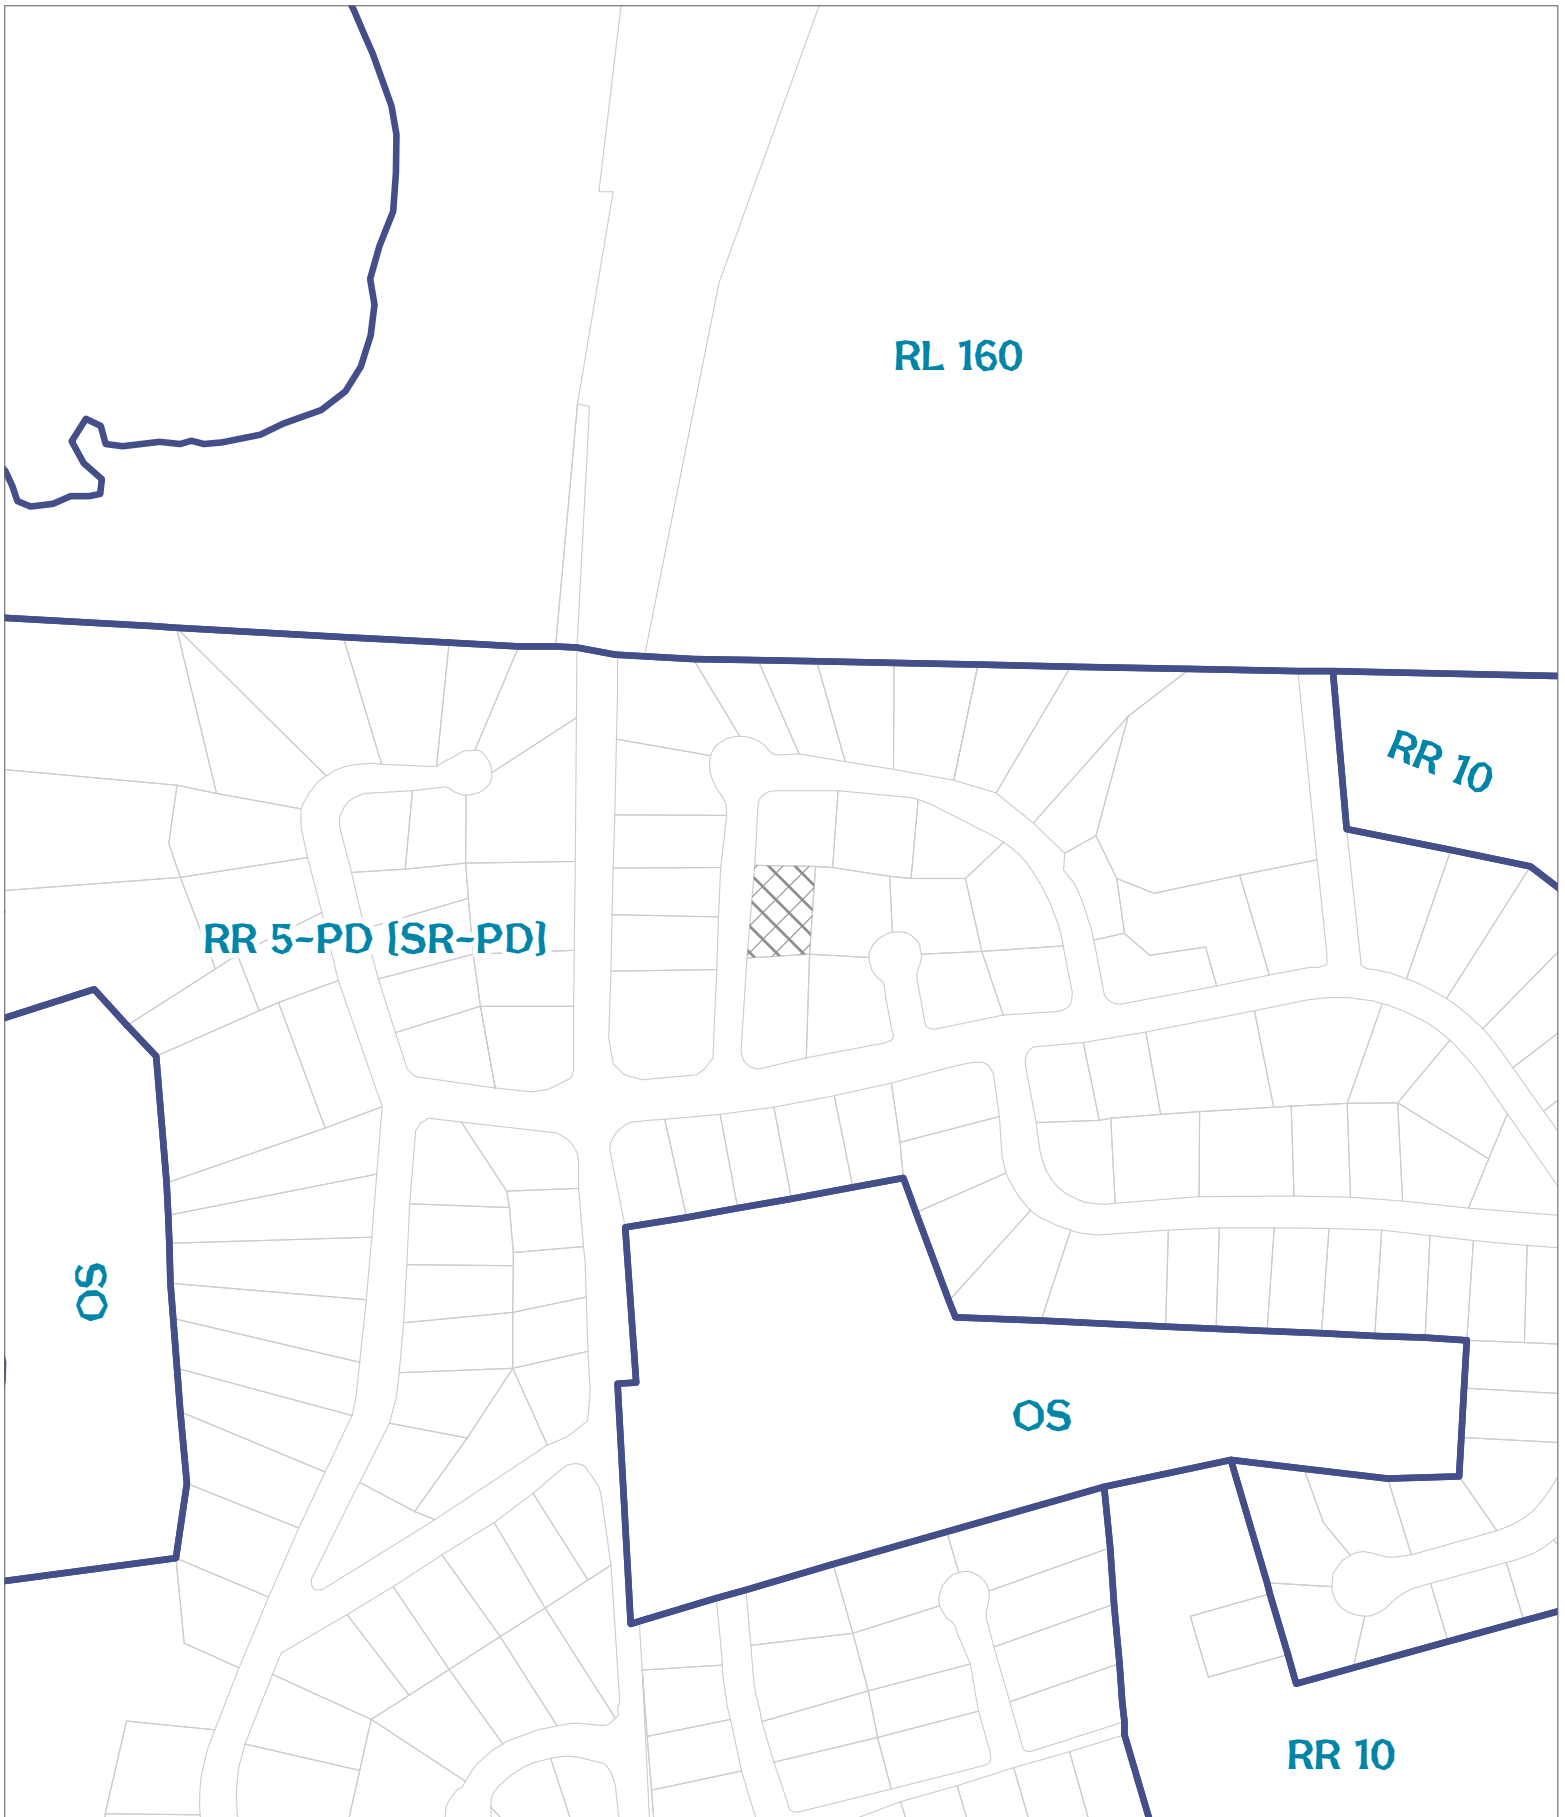

CASE: CDP 2018-0020
OWNER: GRECO, Robert & Roni
APN: 132-073-02
APLCT: Robert & Roni Greco
AGENT: Howard Curtis
ADDRESS: 14765 Cypress Point Road, Manchester

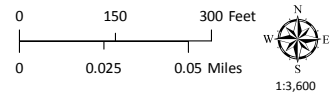


 General Plan Classes


GENERAL PLAN CLASSIFICATIONS

THIS MAP AND DATA ARE PROVIDED WITHOUT WARRANTY OF ANY KIND.
DO NOT USE THIS MAP TO DETERMINE LEGAL PROPERTY BOUNDARIES

ATTACHMENT I

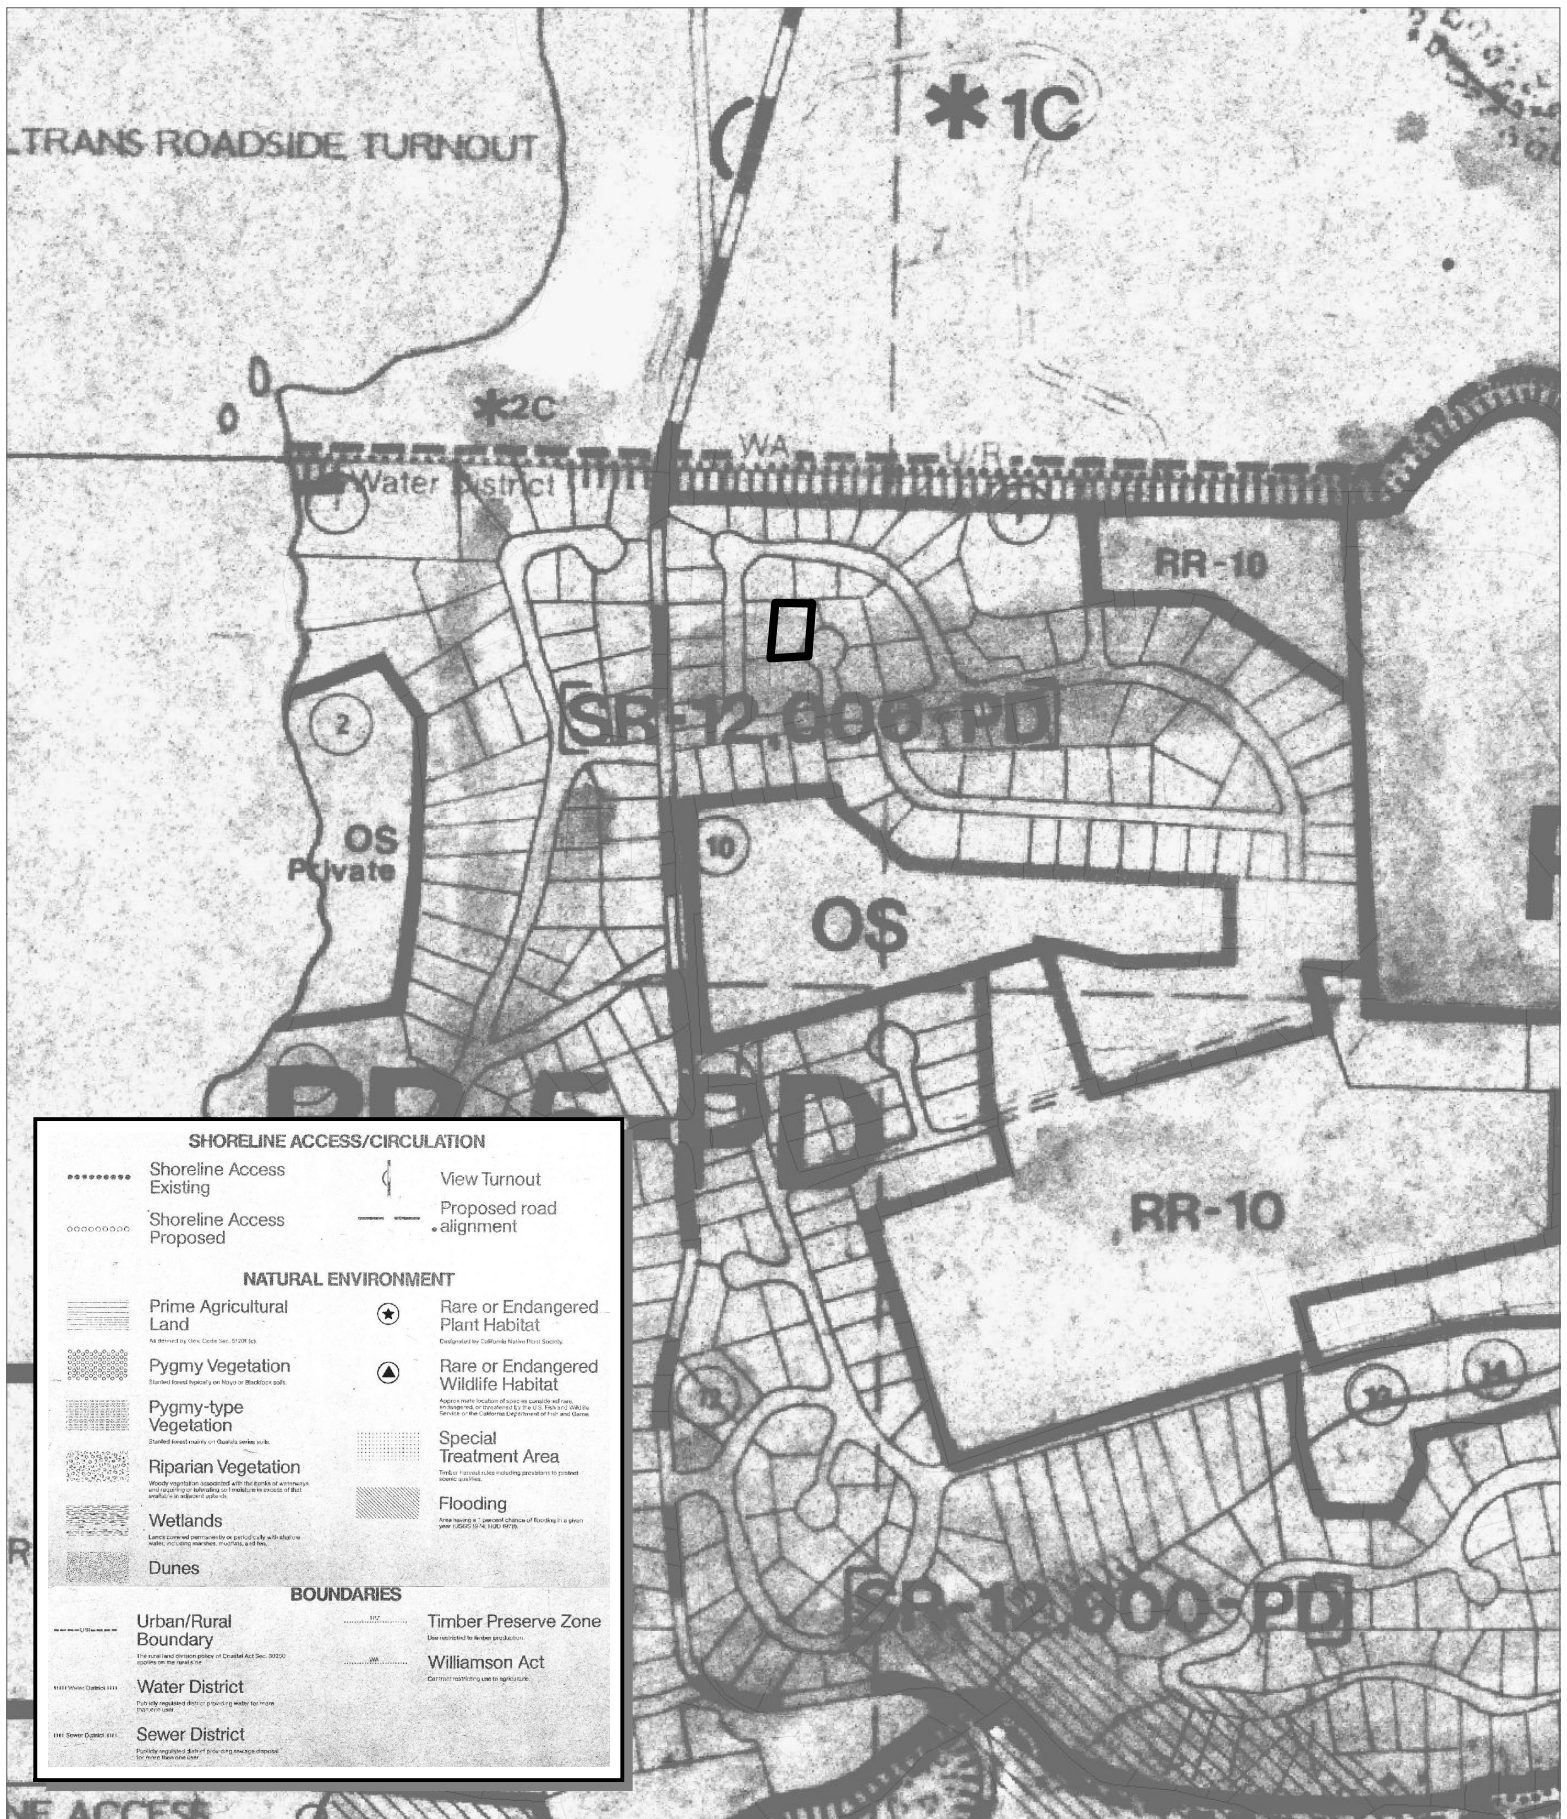


CASE: CDP 2018-0020
 OWNER: GRECO, Robert & Roni
 APN: 132-073-02
 APLCT: Robert & Roni Greco
 AGENT: Howard Curtis
 ADDRESS: 14765 Cypress Point Road, Manchester

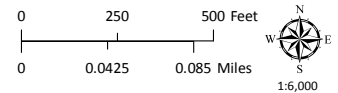

LCP LAND USE MAP 22: MALLO PASS CREEK

THIS MAP AND DATA ARE PROVIDED WITHOUT WARRANTY OF ANY KIND.
 DO NOT USE THIS MAP TO DETERMINE LEGAL PROPERTY BOUNDARIES

ATTACHMENT J

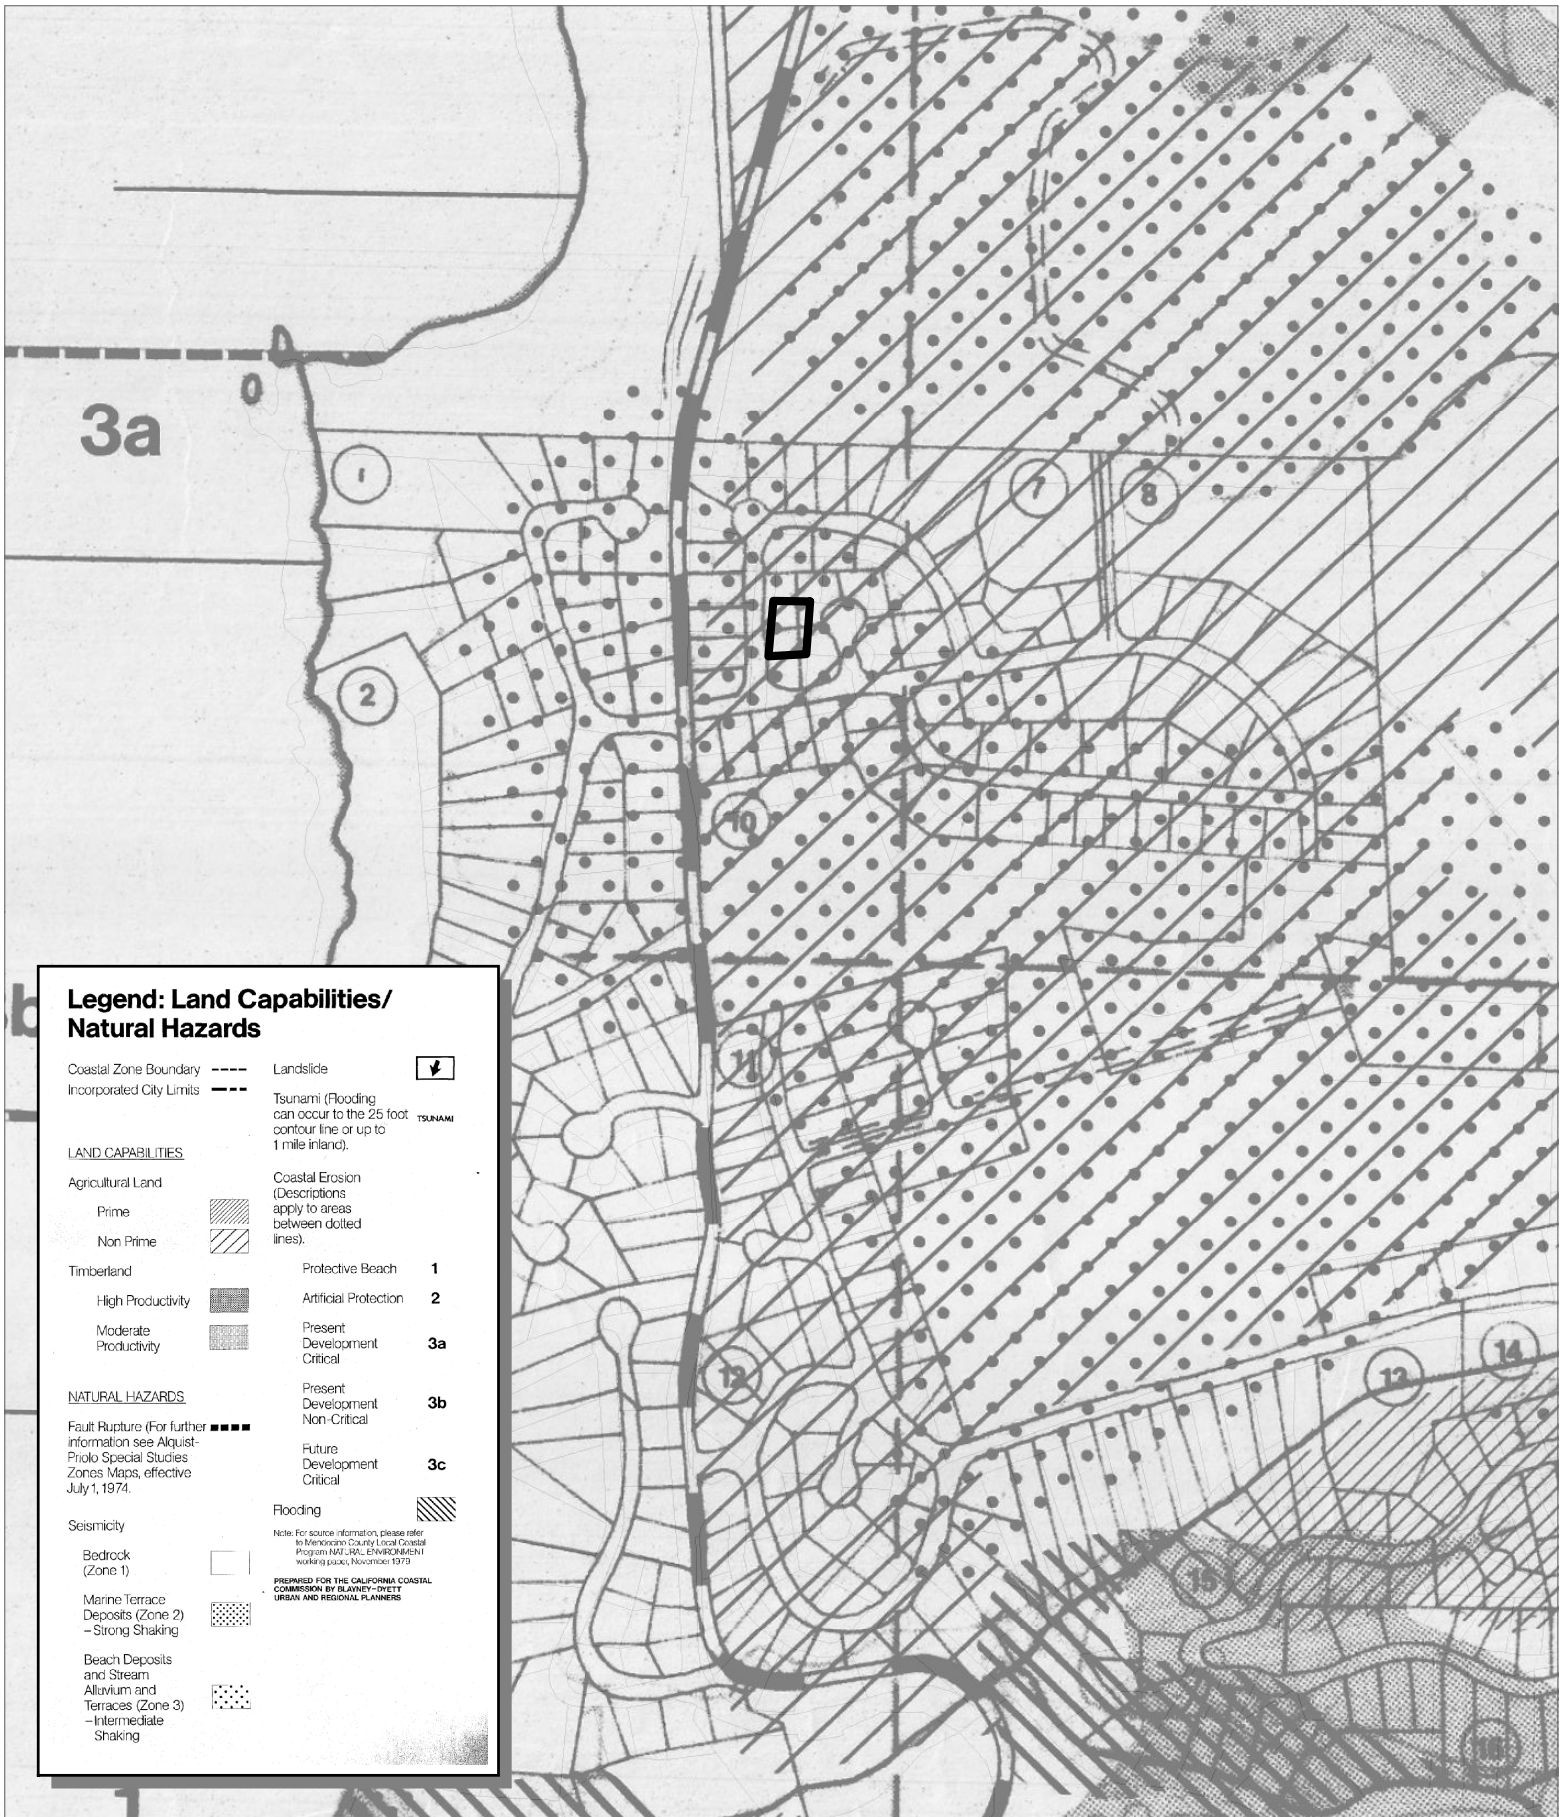


CASE: CDP 2018-0020
OWNER: GRECO, Robert & Roni
APN: 132-073-02
APLCT: Robert & Roni Greco
AGENT: Howard Curtis
ADDRESS: 14765 Cypress Point Road, Manchester


LCP LAND CAPABILITIES & NATURAL HAZARDS

THIS MAP AND DATA ARE PROVIDED WITHOUT WARRANTY OF ANY KIND.
DO NOT USE THIS MAP TO DETERMINE LEGAL PROPERTY BOUNDARIES

ATTACHMENT K

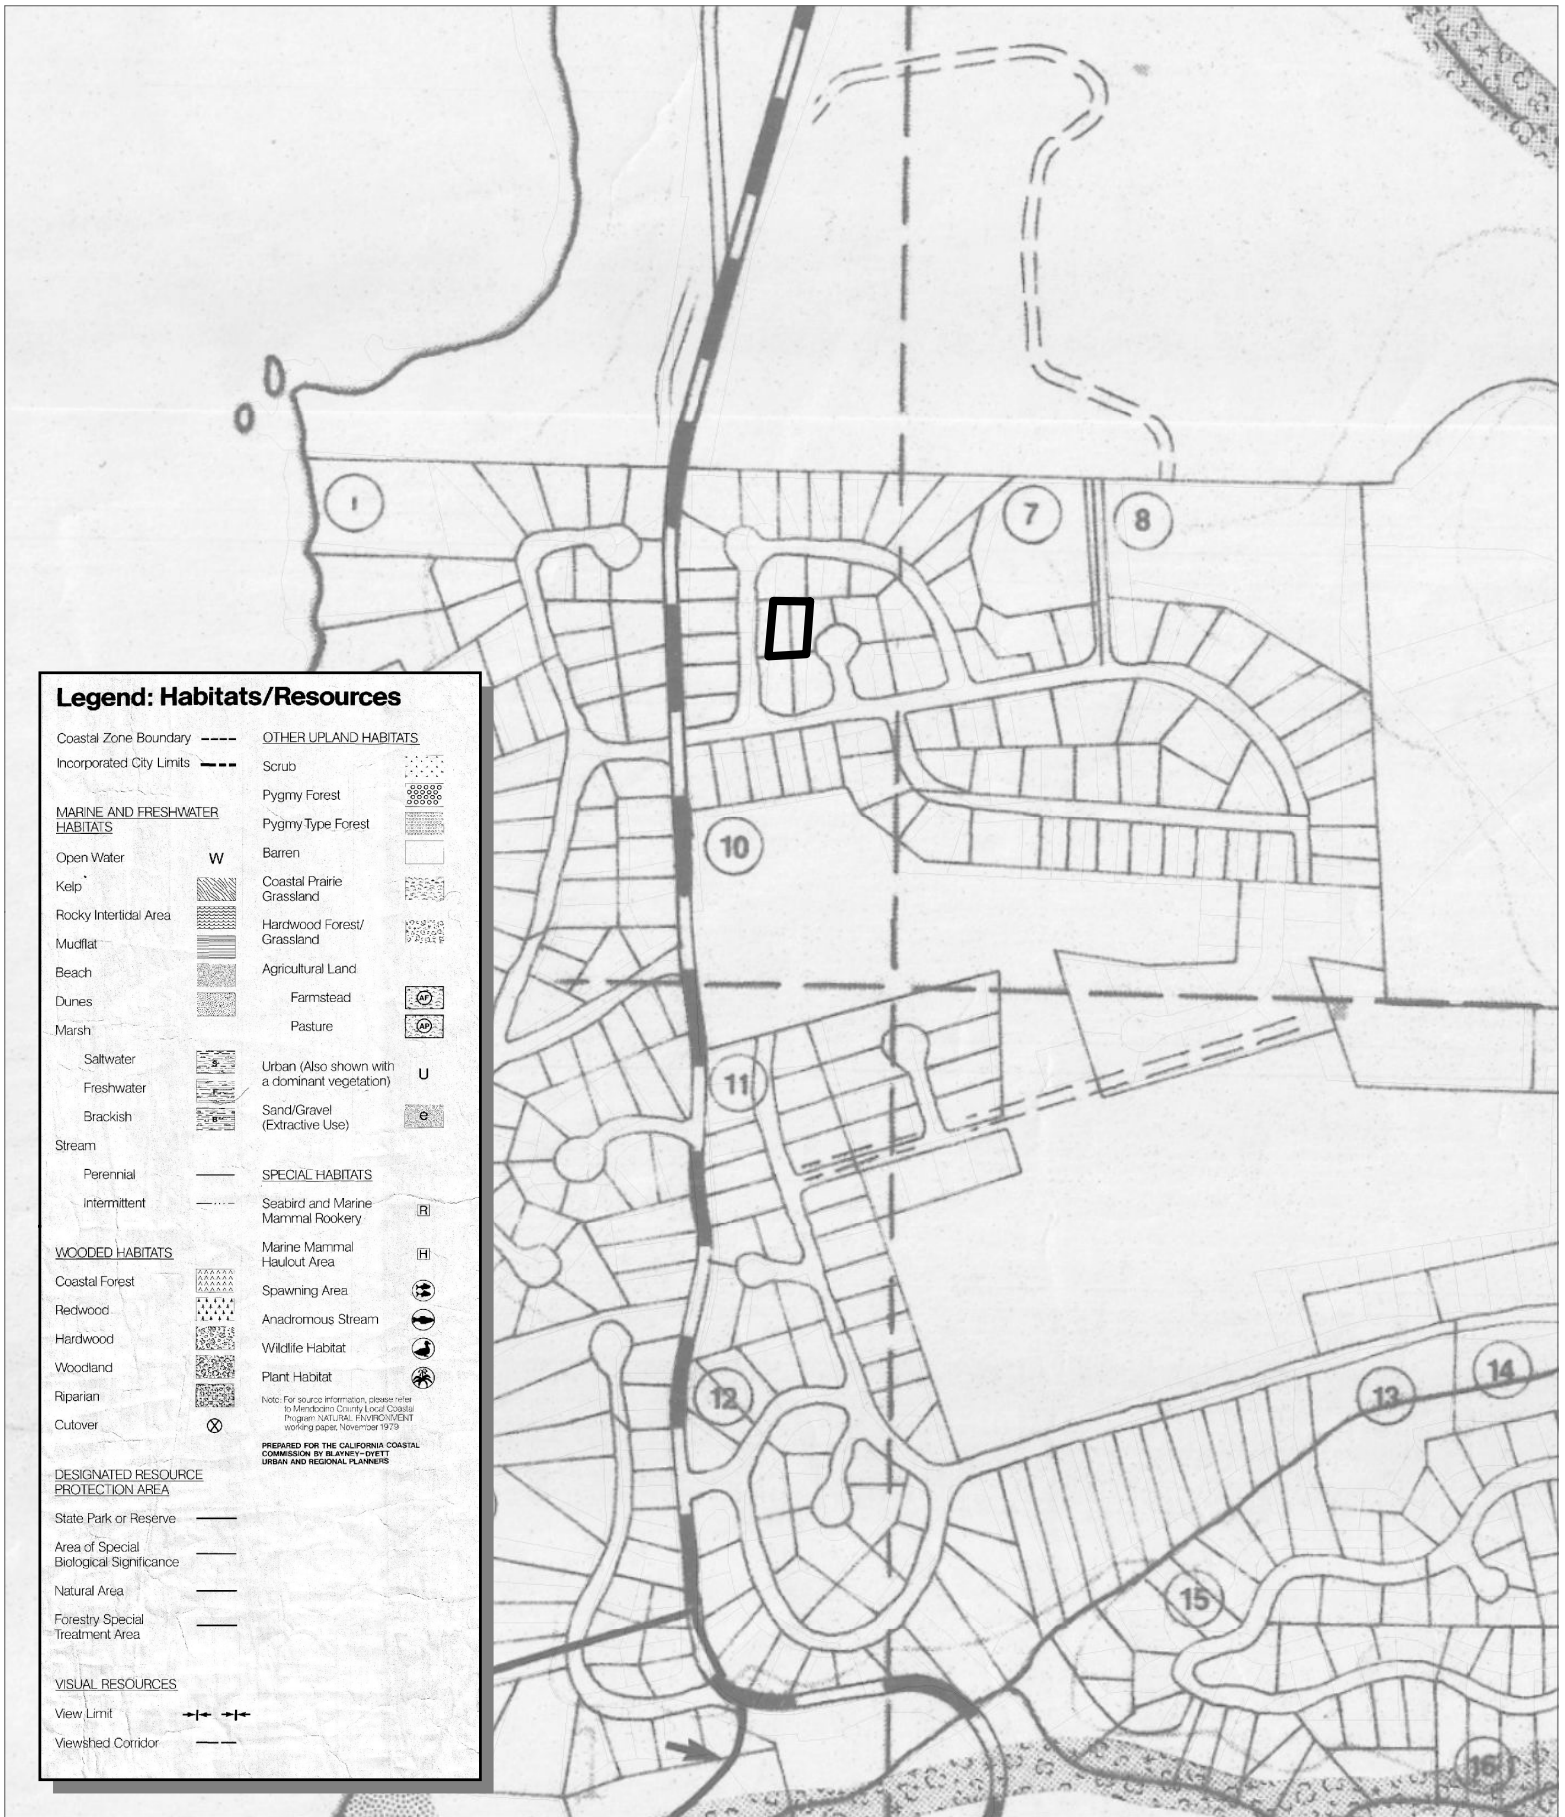


CASE: CDP 2018-0020
 OWNER: GRECO, Robert & Roni
 APN: 132-073-02
 APLCT: Robert & Roni Greco
 AGENT: Howard Curtis
 ADDRESS: 14765 Cypress Point Road, Manchester

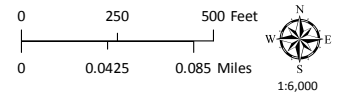


LCP HABITATS & RESOURCES
 ATTACHMENT L

THIS MAP AND DATA ARE PROVIDED WITHOUT WARRANTY OF ANY KIND.
 DO NOT USE THIS MAP TO DETERMINE LEGAL PROPERTY BOUNDARIES

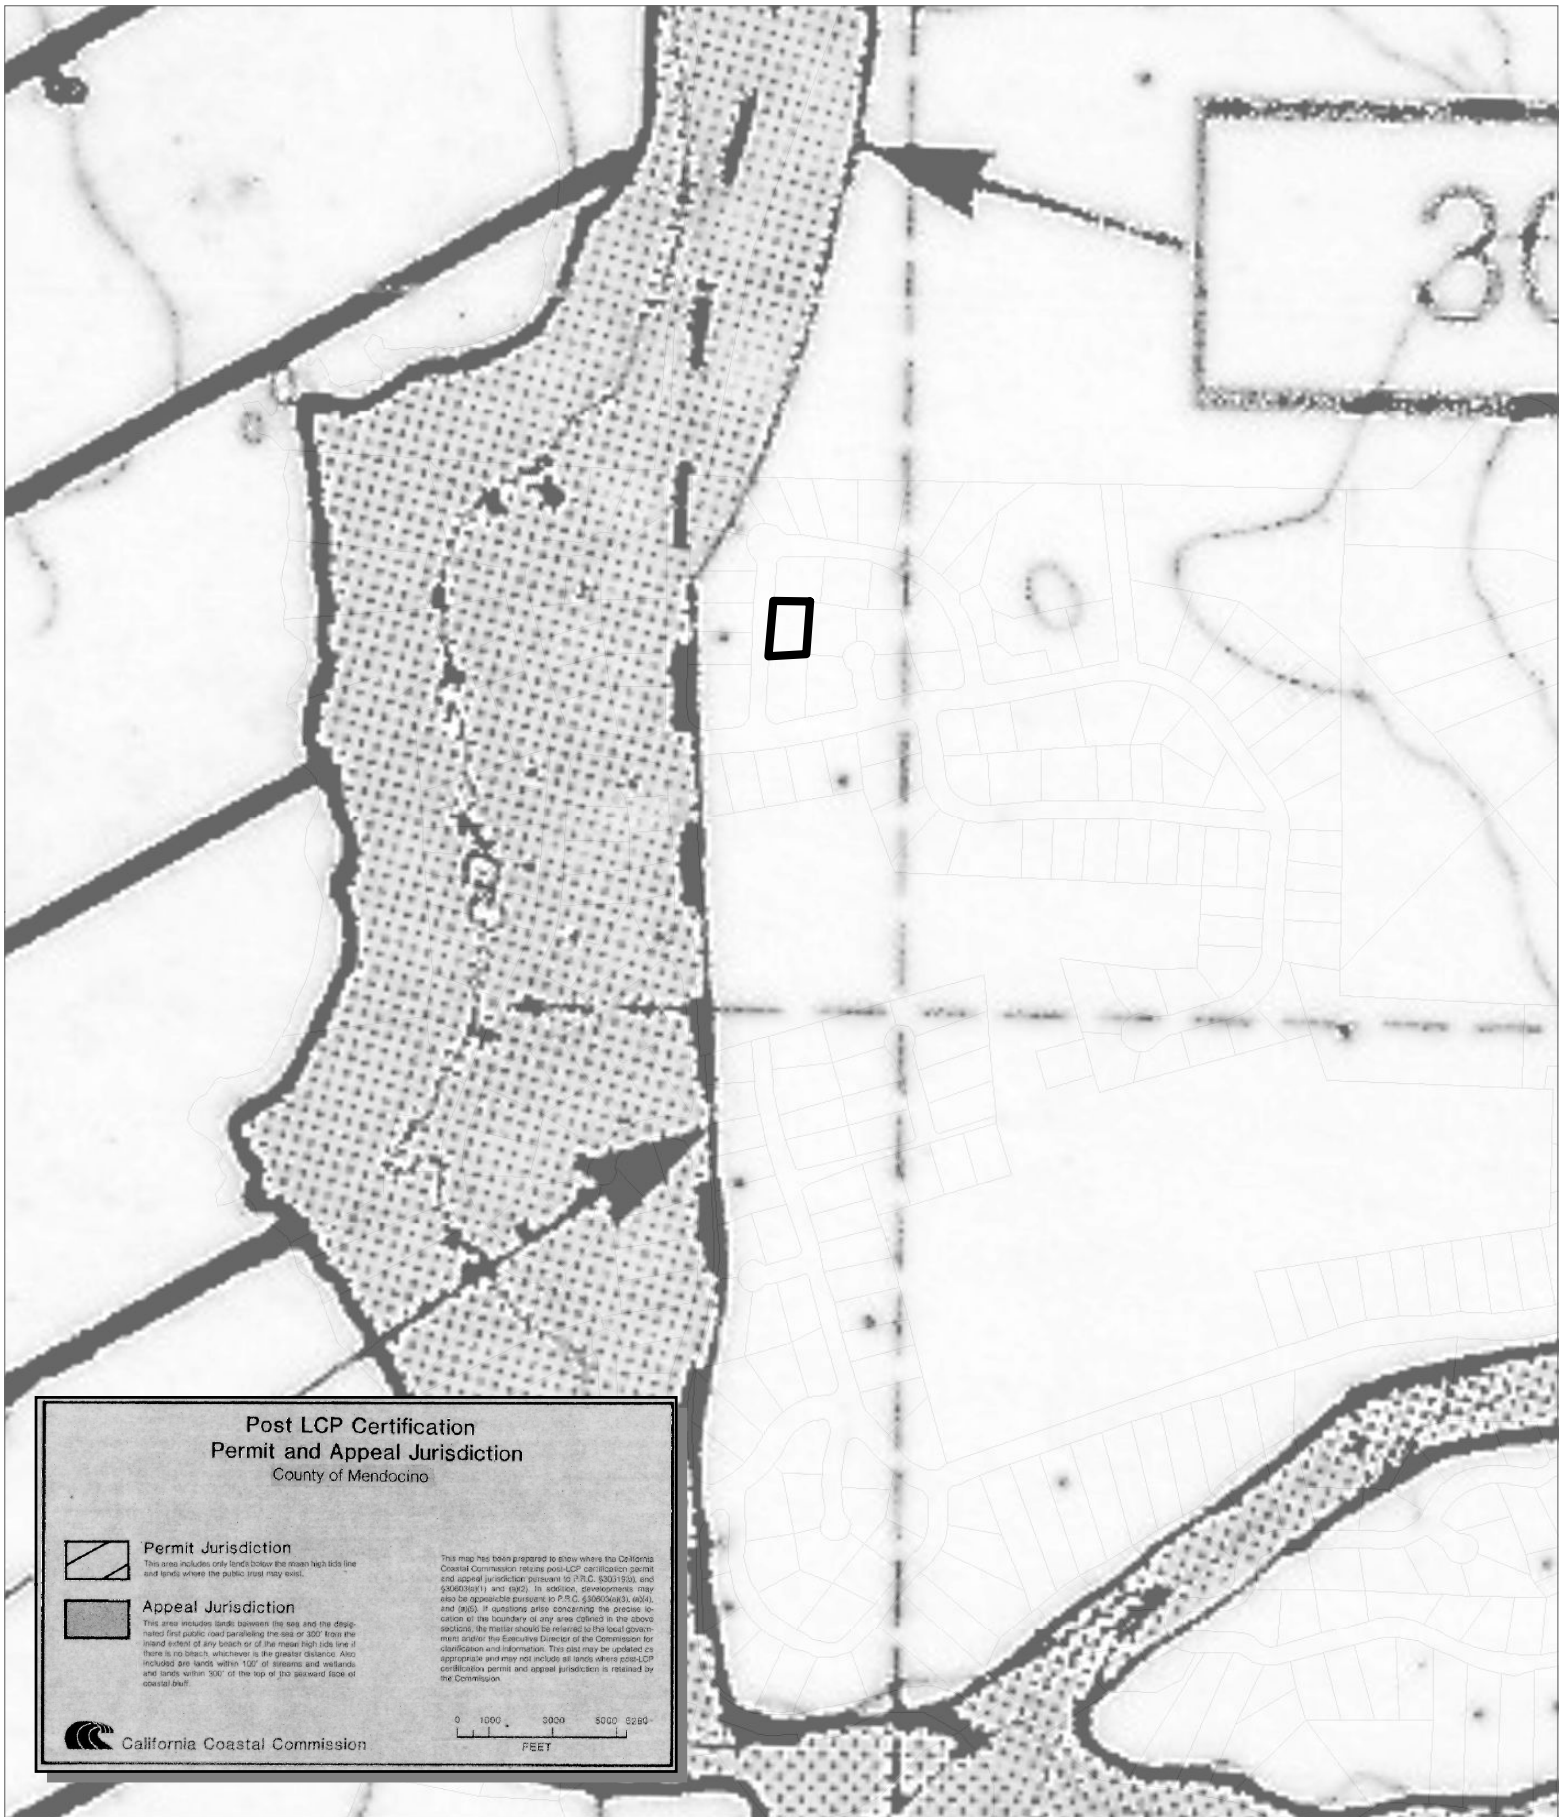


CASE: CDP 2018-0020
OWNER: GRECO, Robert & Roni
APN: 132-073-02
APLCT: Robert & Roni Greco
AGENT: Howard Curtis
ADDRESS: 14765 Cypress Point Road, Manchester

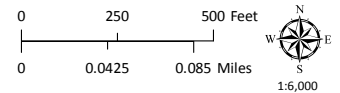


APPEALABLE AREAS

ATTACHMENT M

**THIS MAP AND DATA ARE PROVIDED WITHOUT WARRANTY OF ANY KIND.
DO NOT USE THIS MAP TO DETERMINE LEGAL PROPERTY BOUNDARIES**

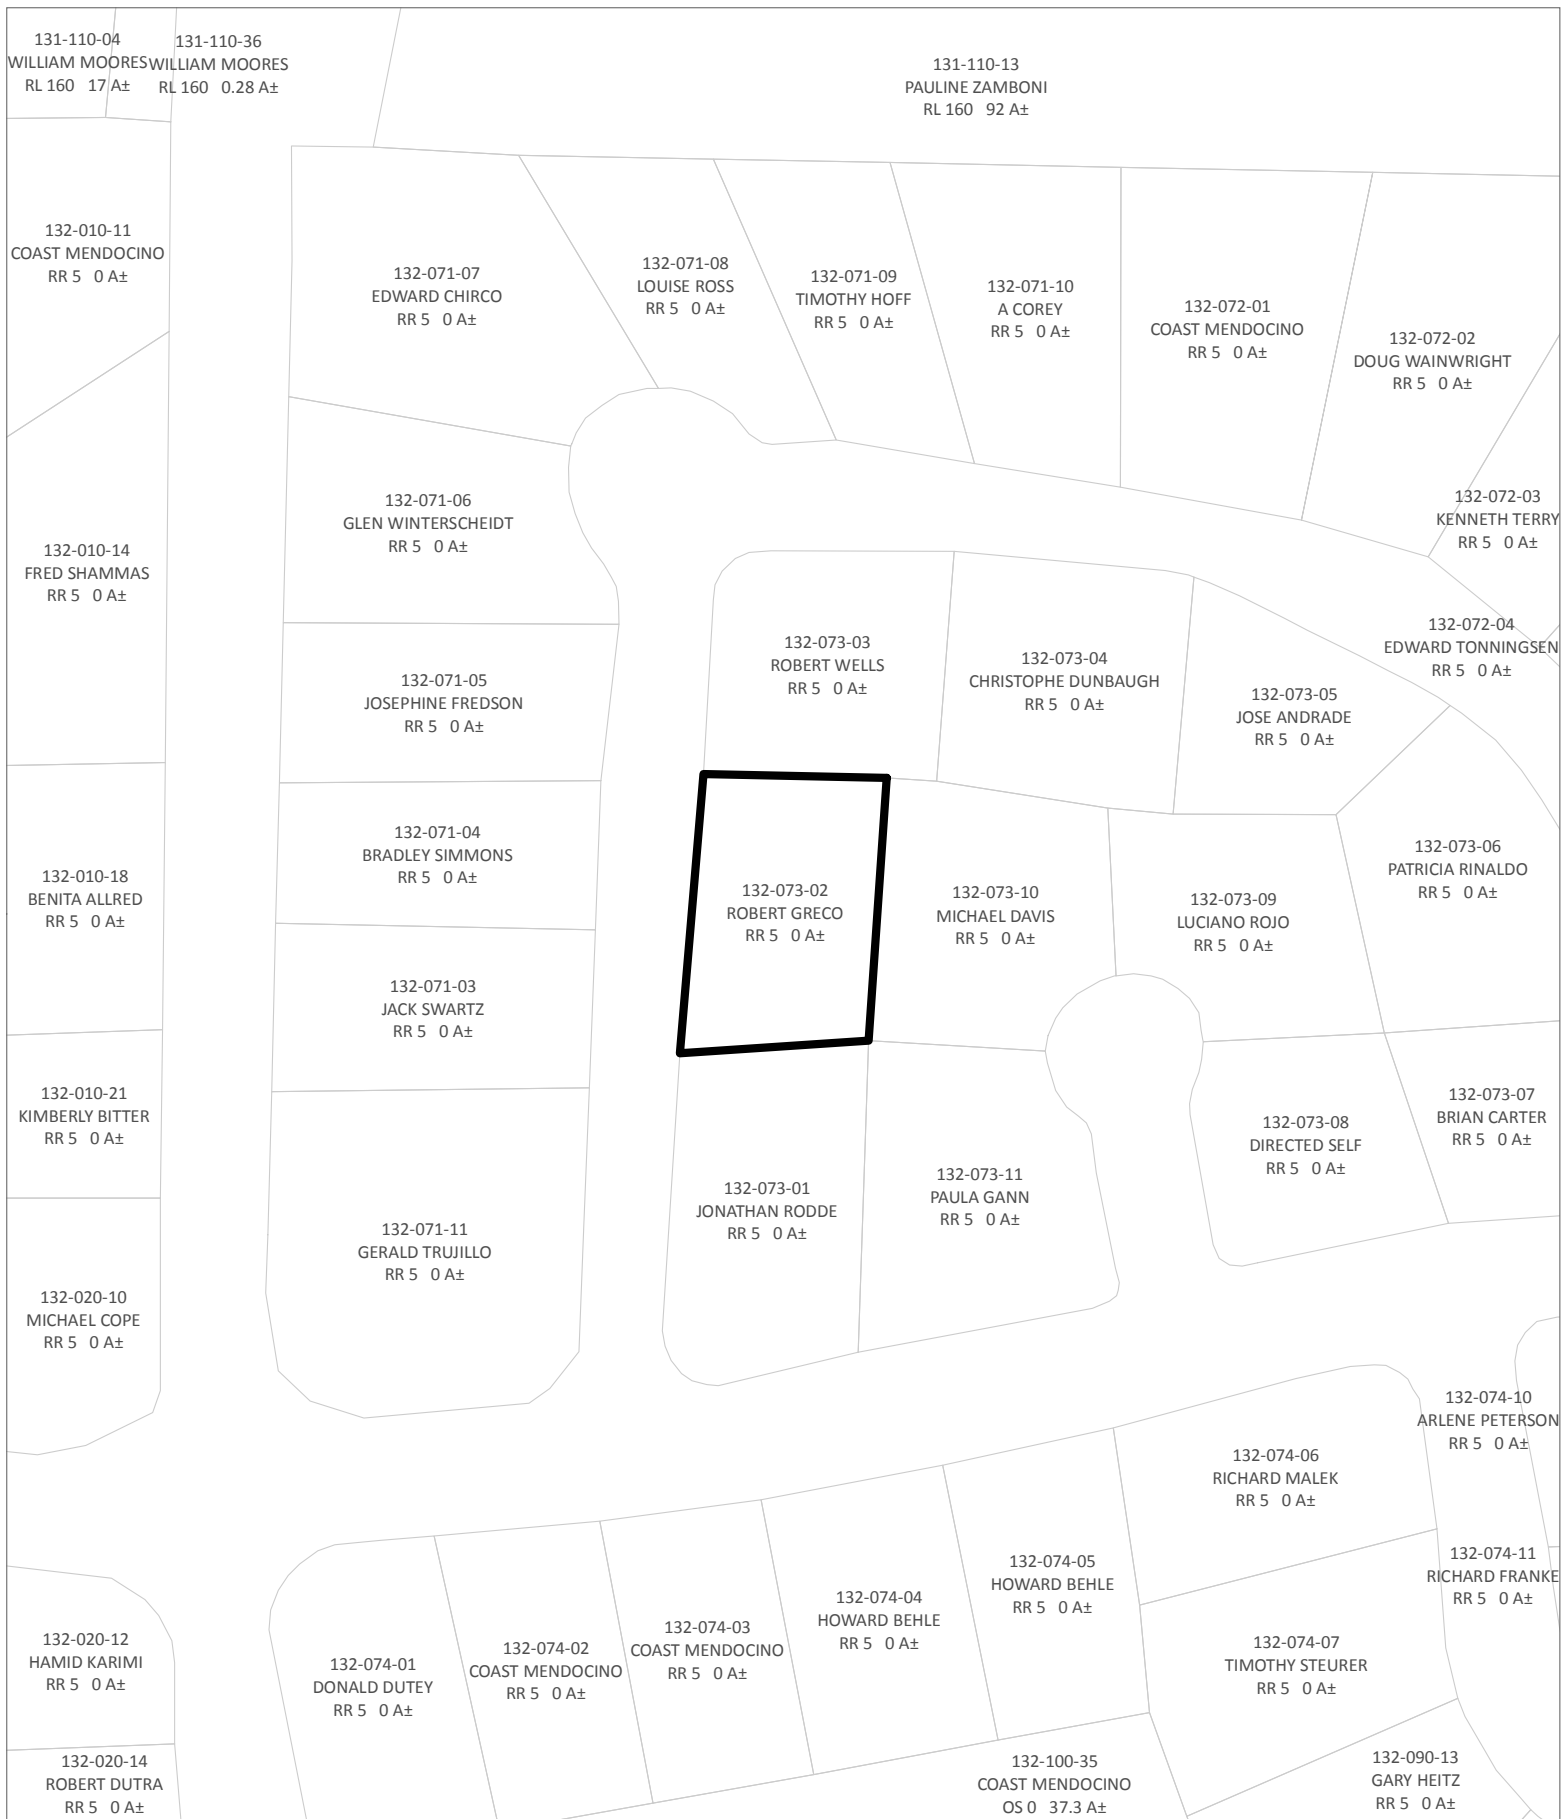


CASE: CDP 2018-0020
 OWNER: GRECO, Robert & Roni
 APN: 132-073-02
 APLCT: Robert & Roni Greco
 AGENT: Howard Curtis
 ADDRESS: 14765 Cypress Point Road, Manchester

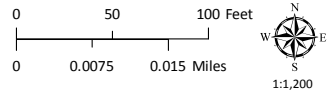


ADJACENT PARCELS
 ATTACHMENT N

THIS MAP AND DATA ARE PROVIDED WITHOUT WARRANTY OF ANY KIND.
 DO NOT USE THIS MAP TO DETERMINE LEGAL PROPERTY BOUNDARIES

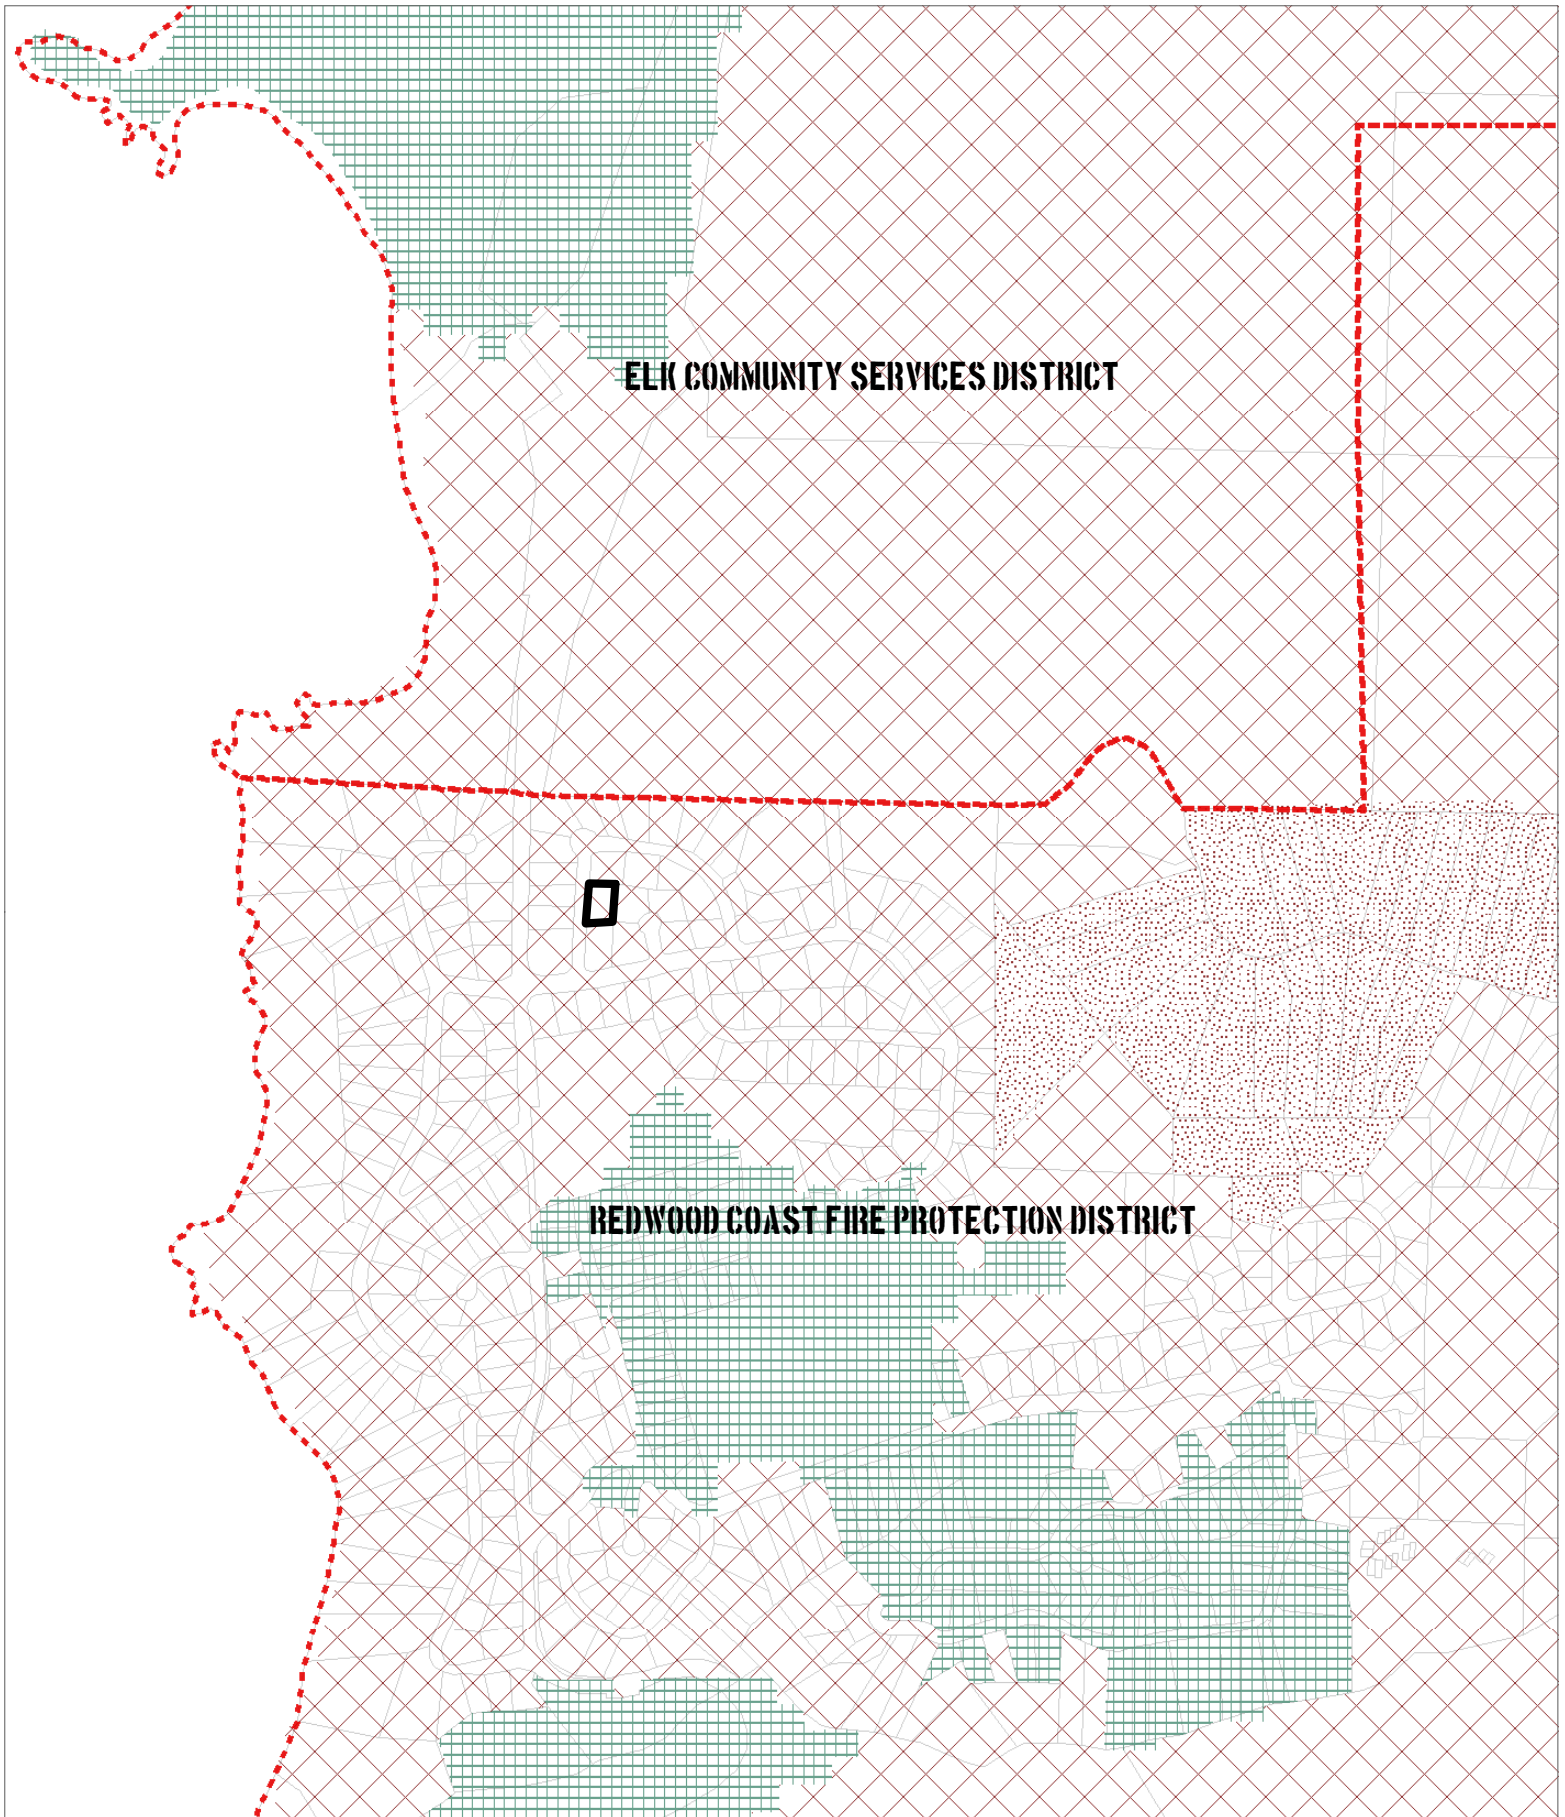

CASE: CDP 2018-0020
 OWNER: GRECO, Robert & Roni
 APN: 132-073-02
 APLCT: Robert & Roni Greco
 AGENT: Howard Curtis
 ADDRESS: 14765 Cypress Point Road, Manchester


-  County Fire Districts
-  Moderate Fire Hazard
-  Very High Fire Hazard
-  High Fire Hazard

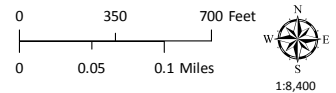

FIRE HAZARD ZONES & RESPONSIBILITY AREAS
 STATE RESPONSIBILITY AREA


THIS MAP AND DATA ARE PROVIDED WITHOUT WARRANTY OF ANY KIND.
 DO NOT USE THIS MAP TO DETERMINE LEGAL PROPERTY BOUNDARIES

ATTACHMENT O

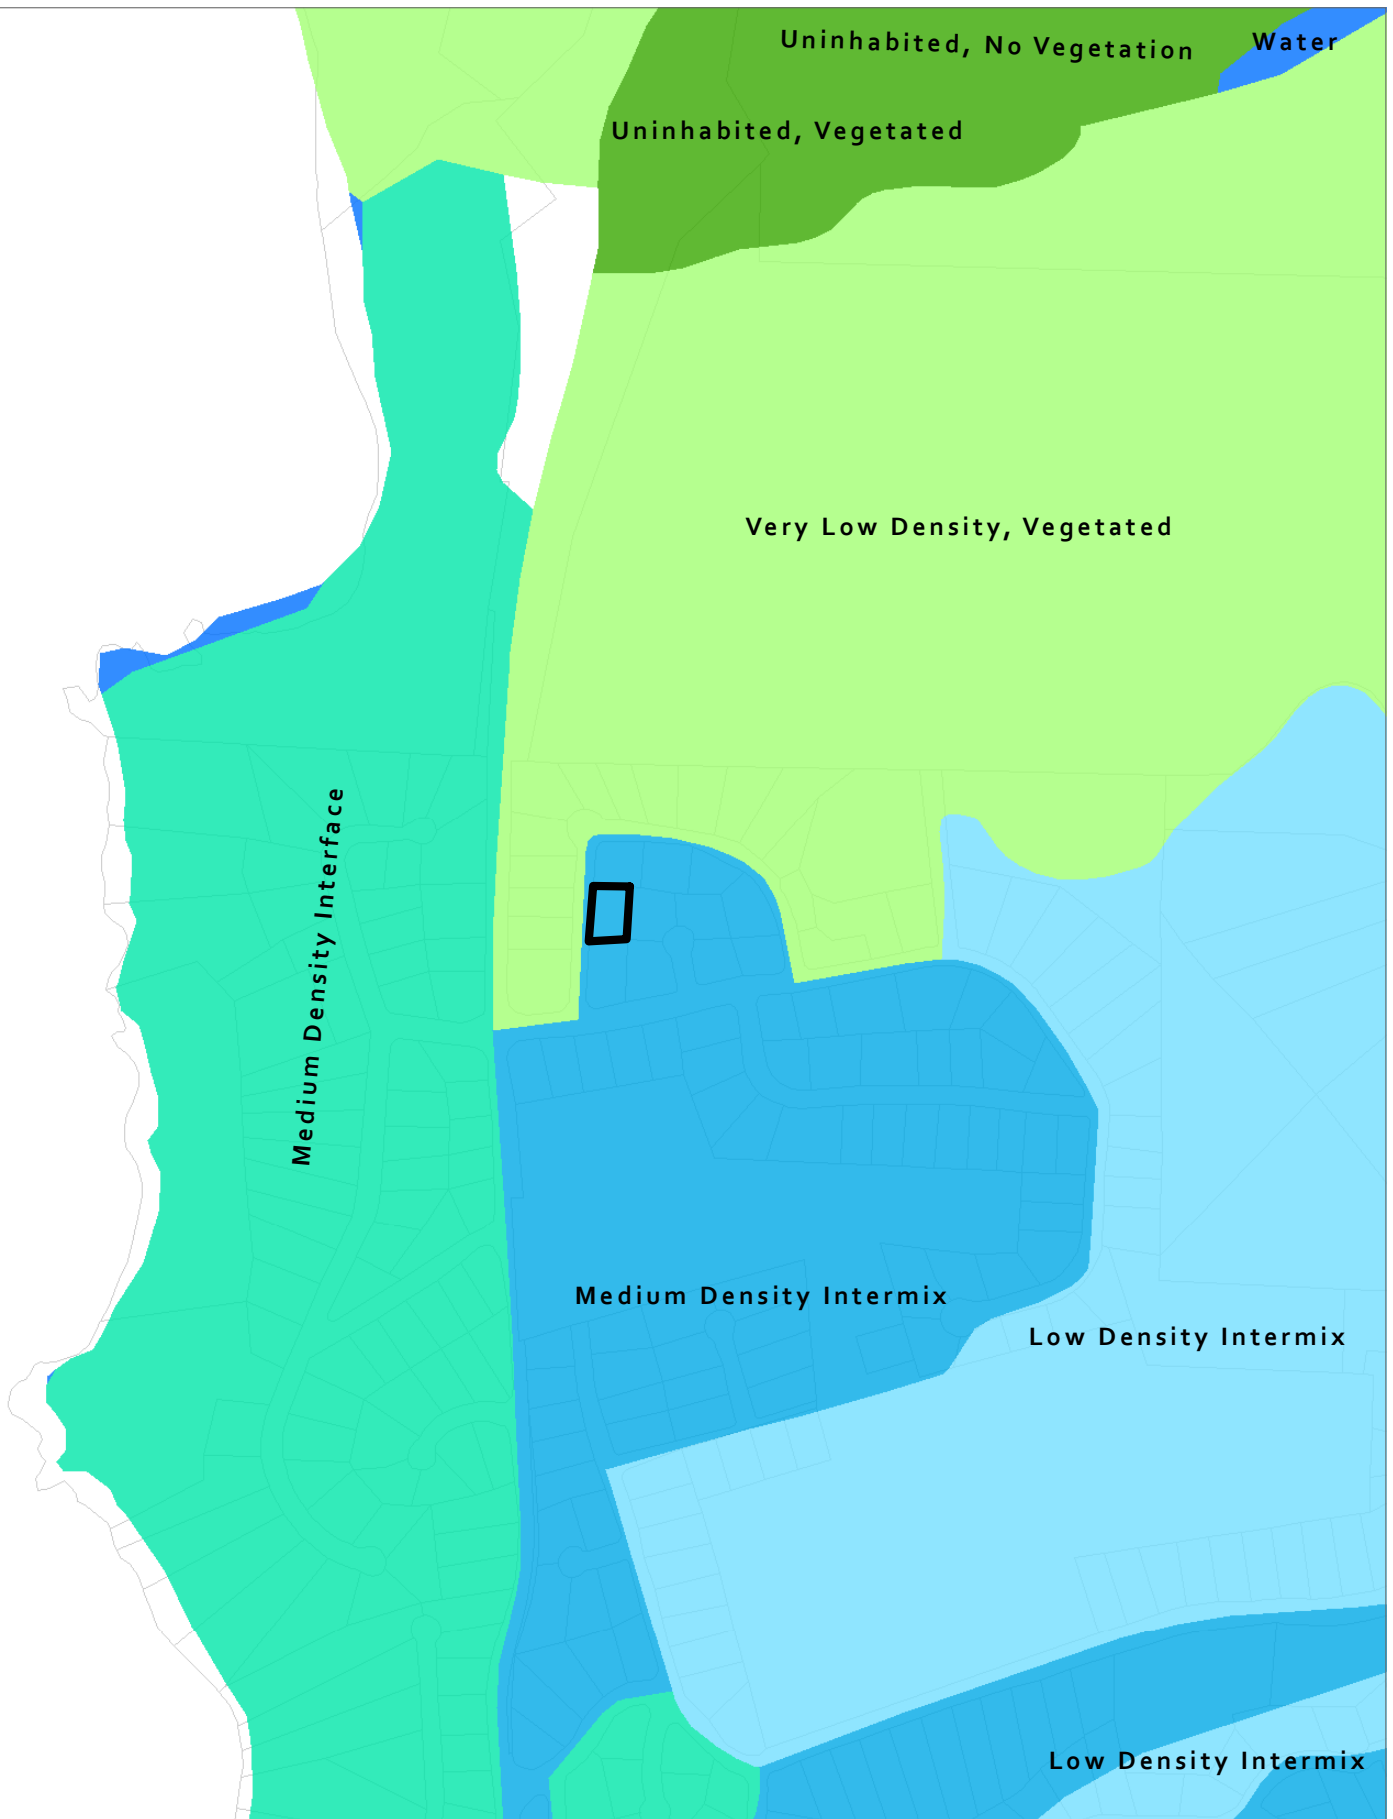

CASE: CDP 2018-0020
 OWNER: GRECO, Robert & Roni
 APN: 132-073-02
 APLCT: Robert & Roni Greco
 AGENT: Howard Curtis
 ADDRESS: 14765 Cypress Point Road, Manchester


 Water

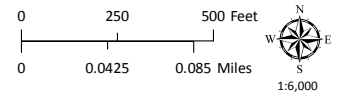

WILDLAND-URBAN INTERFACE ZONES

ATTACHMENT P

THIS MAP AND DATA ARE PROVIDED WITHOUT WARRANTY OF ANY KIND.
 DO NOT USE THIS MAP TO DETERMINE LEGAL PROPERTY BOUNDARIES

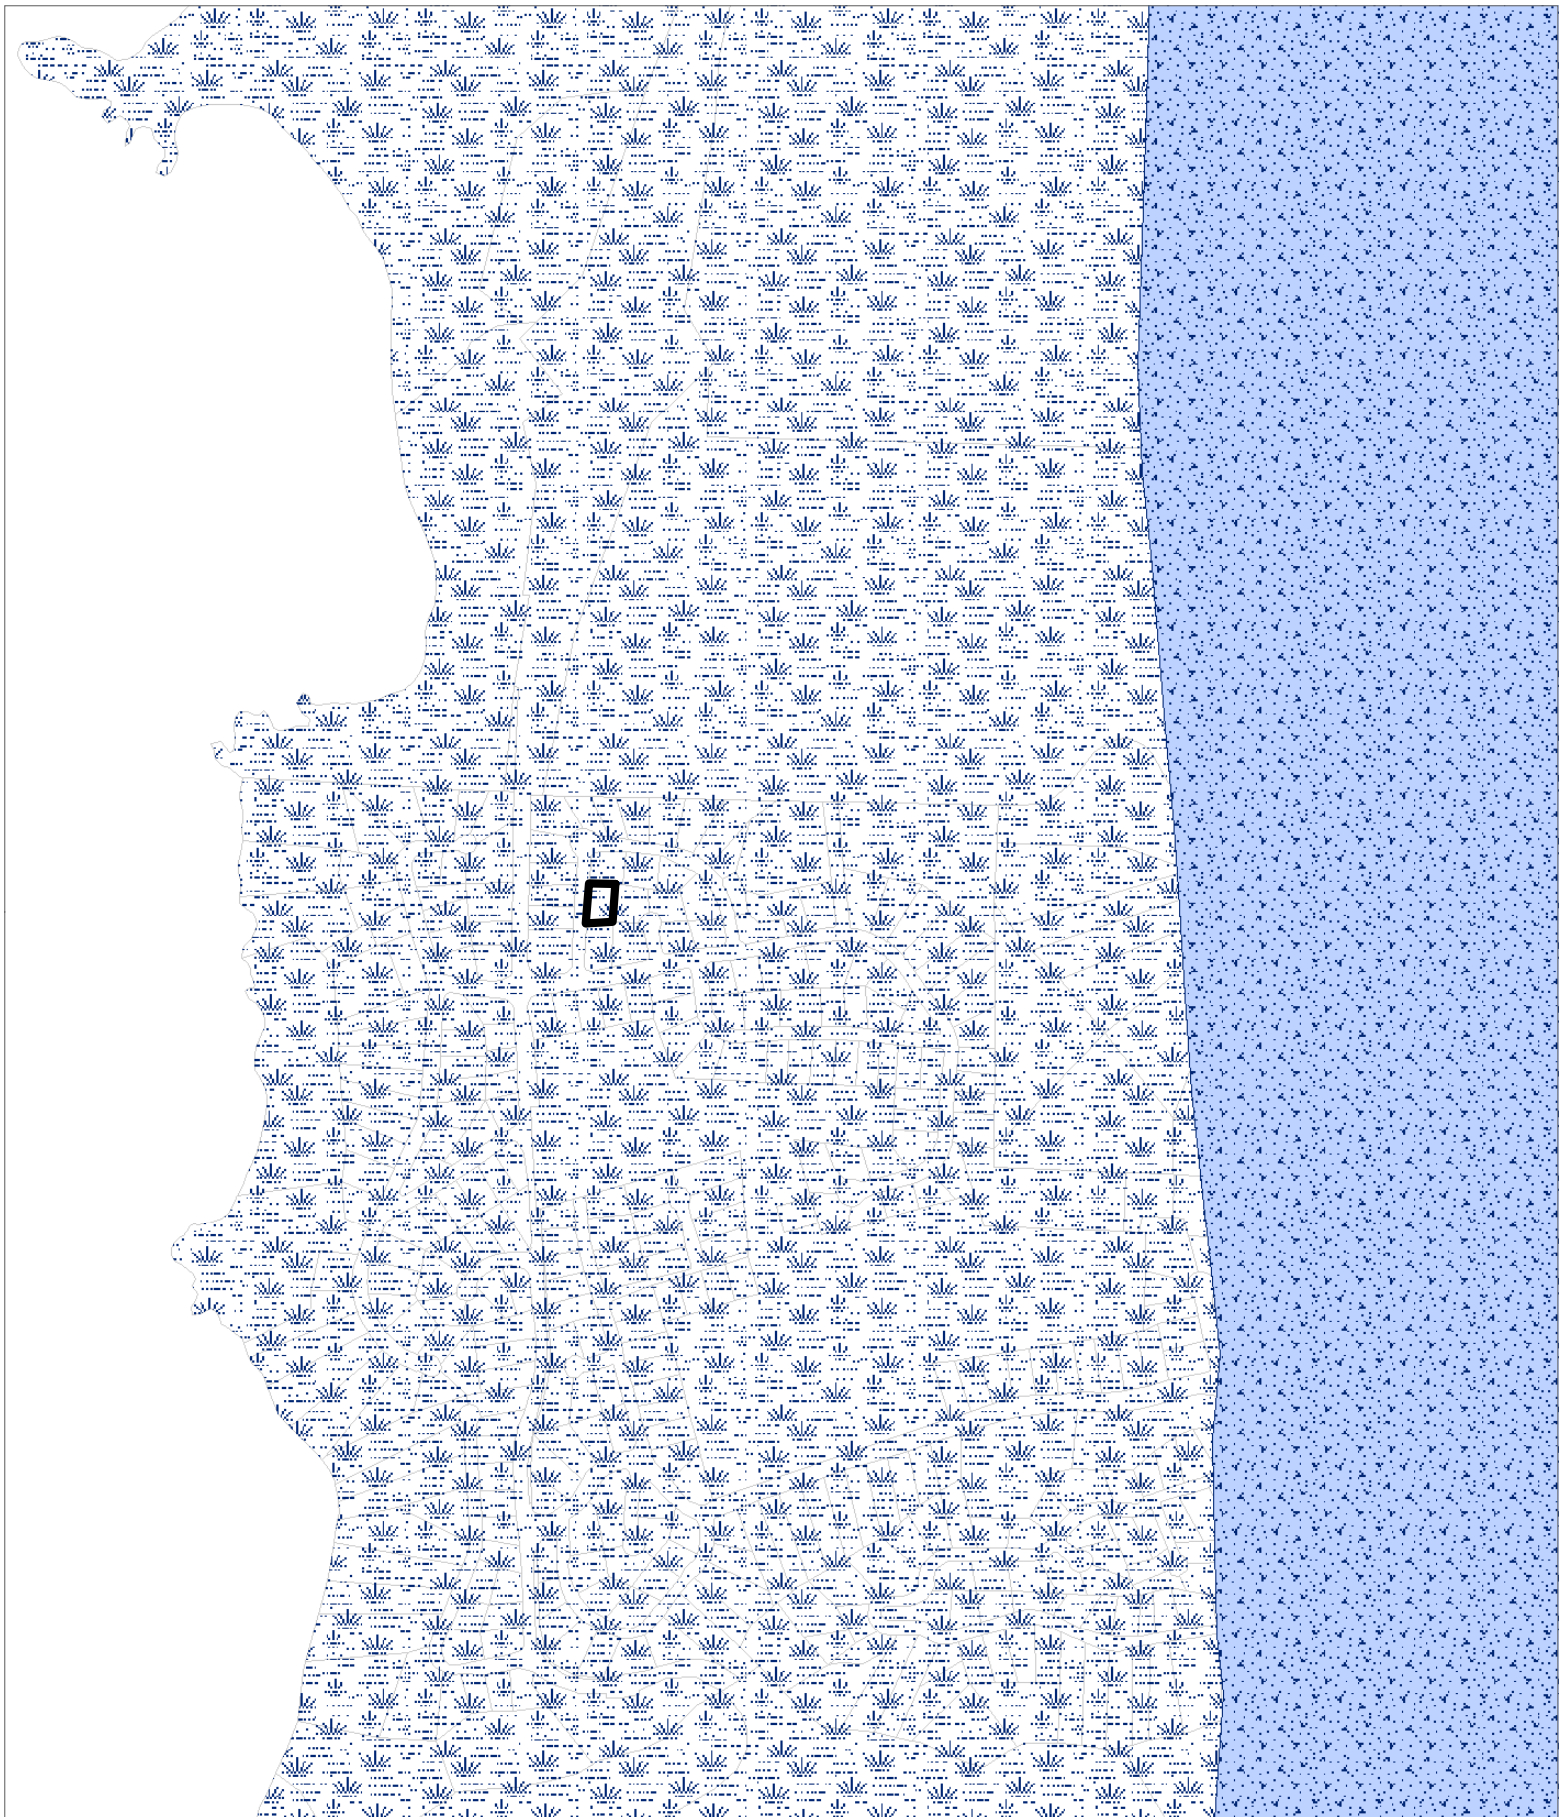


CASE: CDP 2018-0020
 OWNER: GRECO, Robert & Roni
 APN: 132-073-02
 APLCT: Robert & Roni Greco
 AGENT: Howard Curtis
 ADDRESS: 14765 Cypress Point Road, Manchester

 Marginal Water Resources
 Critical Water Resources Bedrock

0 350 700 Feet
 0 0.05 0.1 Miles
 N
 W E
 S
 1:8,400


GROUND WATER RESOURCES
 ATTACHMENT Q

THIS MAP AND DATA ARE PROVIDED WITHOUT WARRANTY OF ANY KIND.
 DO NOT USE THIS MAP TO DETERMINE LEGAL PROPERTY BOUNDARIES

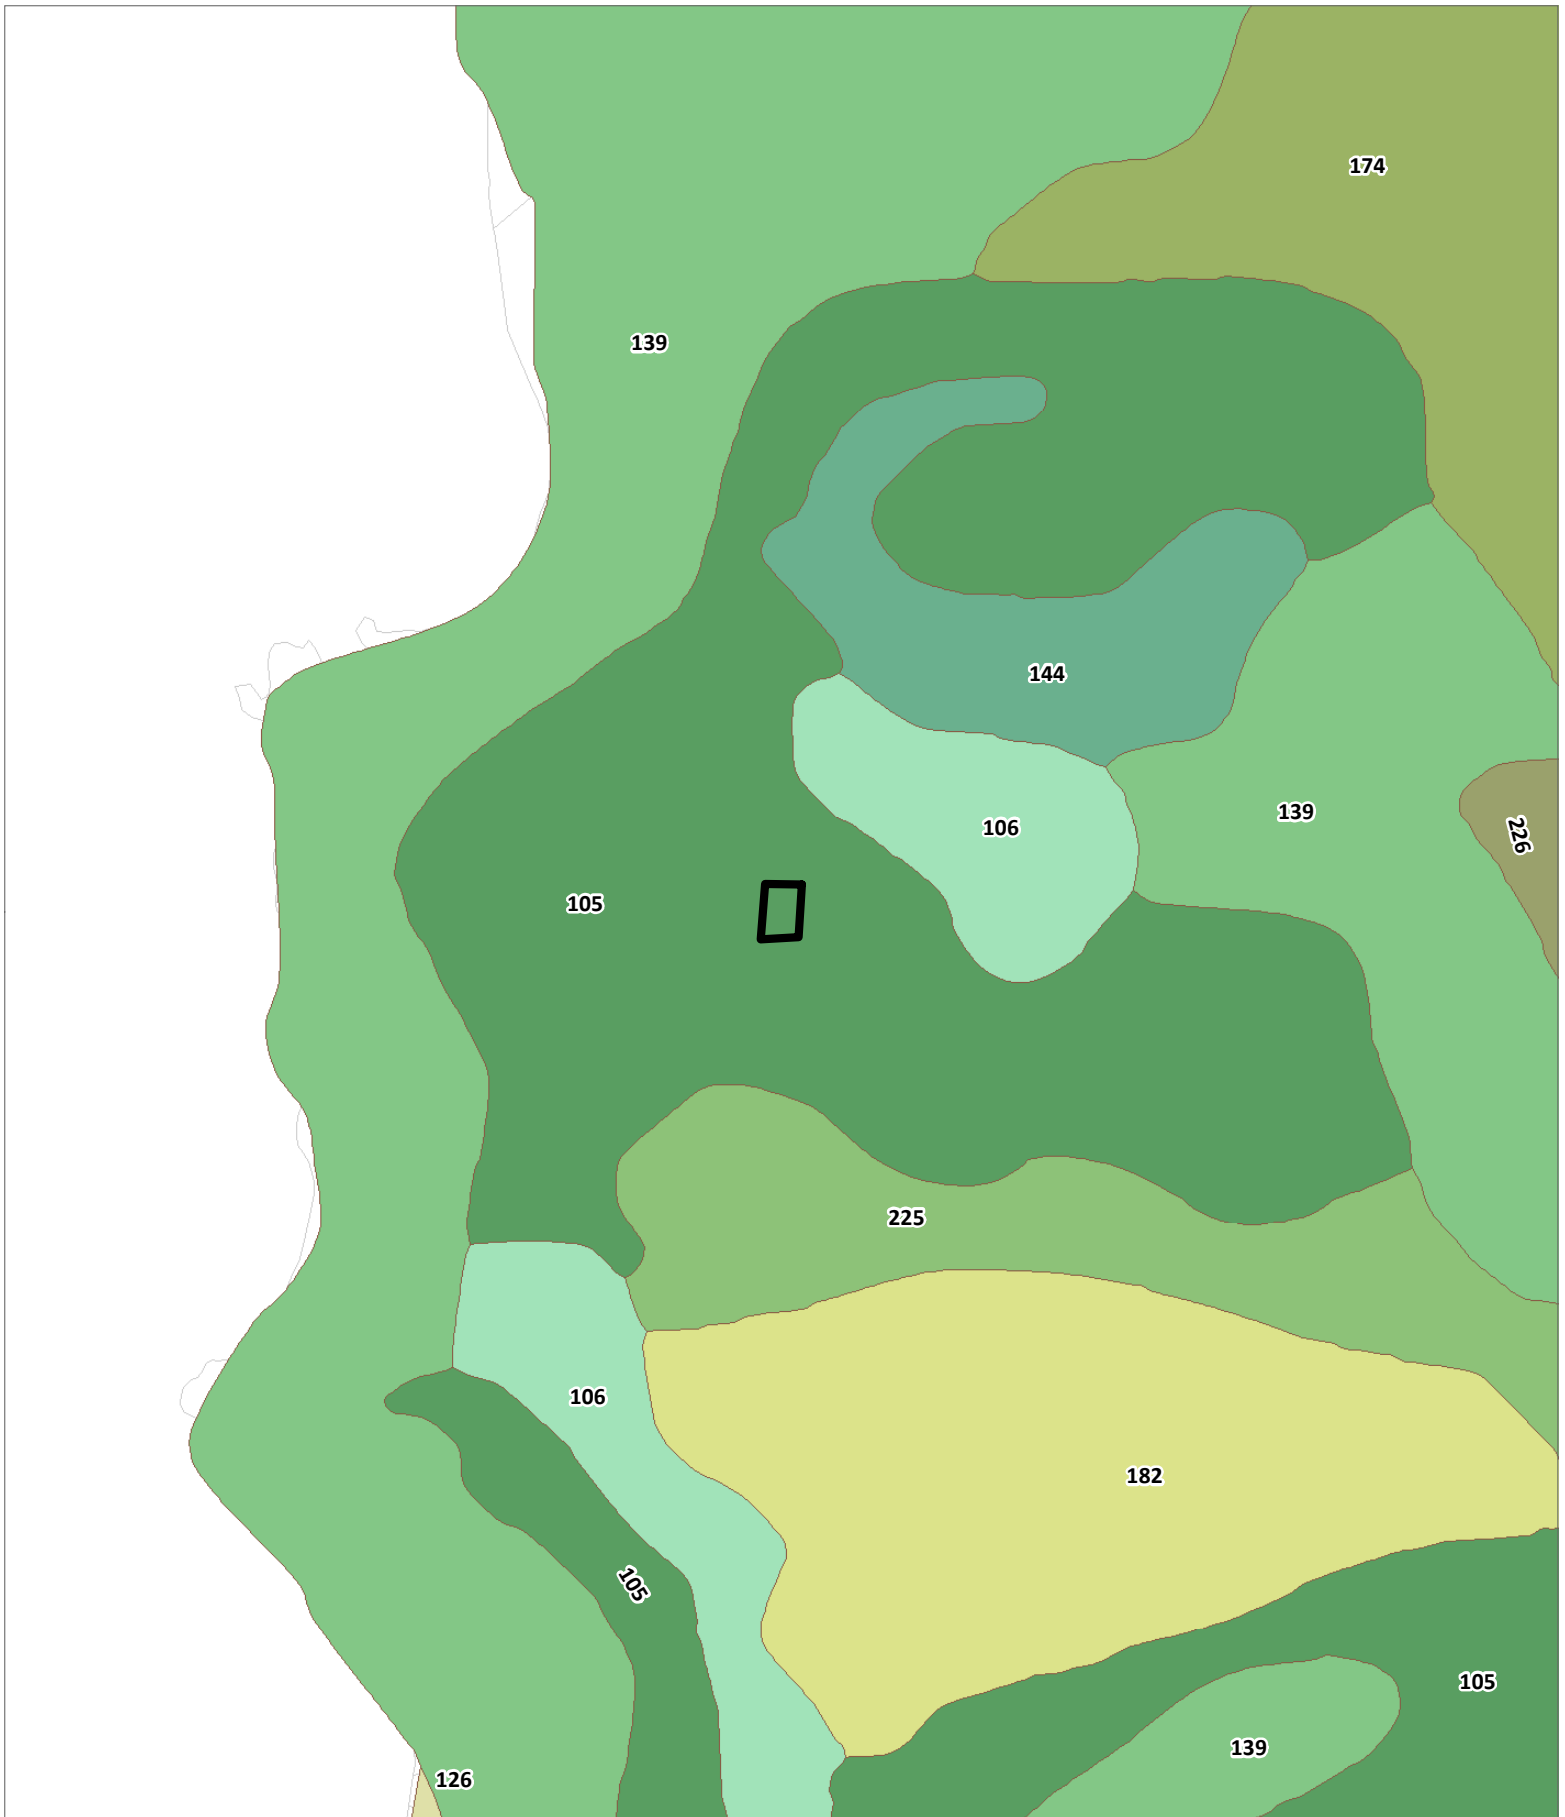


CASE: CDP 2018-0020
 OWNER: GRECO, Robert & Roni
 APN: 132-073-02
 APLCT: Robert & Roni Greco
 AGENT: Howard Curtis
 ADDRESS: 14765 Cypress Point Road, Manchester

 Western Study Soil Types

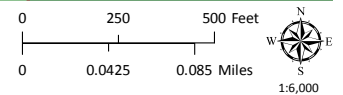


LOCAL SOILS
 ATTACHMENT R

THIS MAP AND DATA ARE PROVIDED WITHOUT WARRANTY OF ANY KIND.
 DO NOT USE THIS MAP TO DETERMINE LEGAL PROPERTY BOUNDARIES

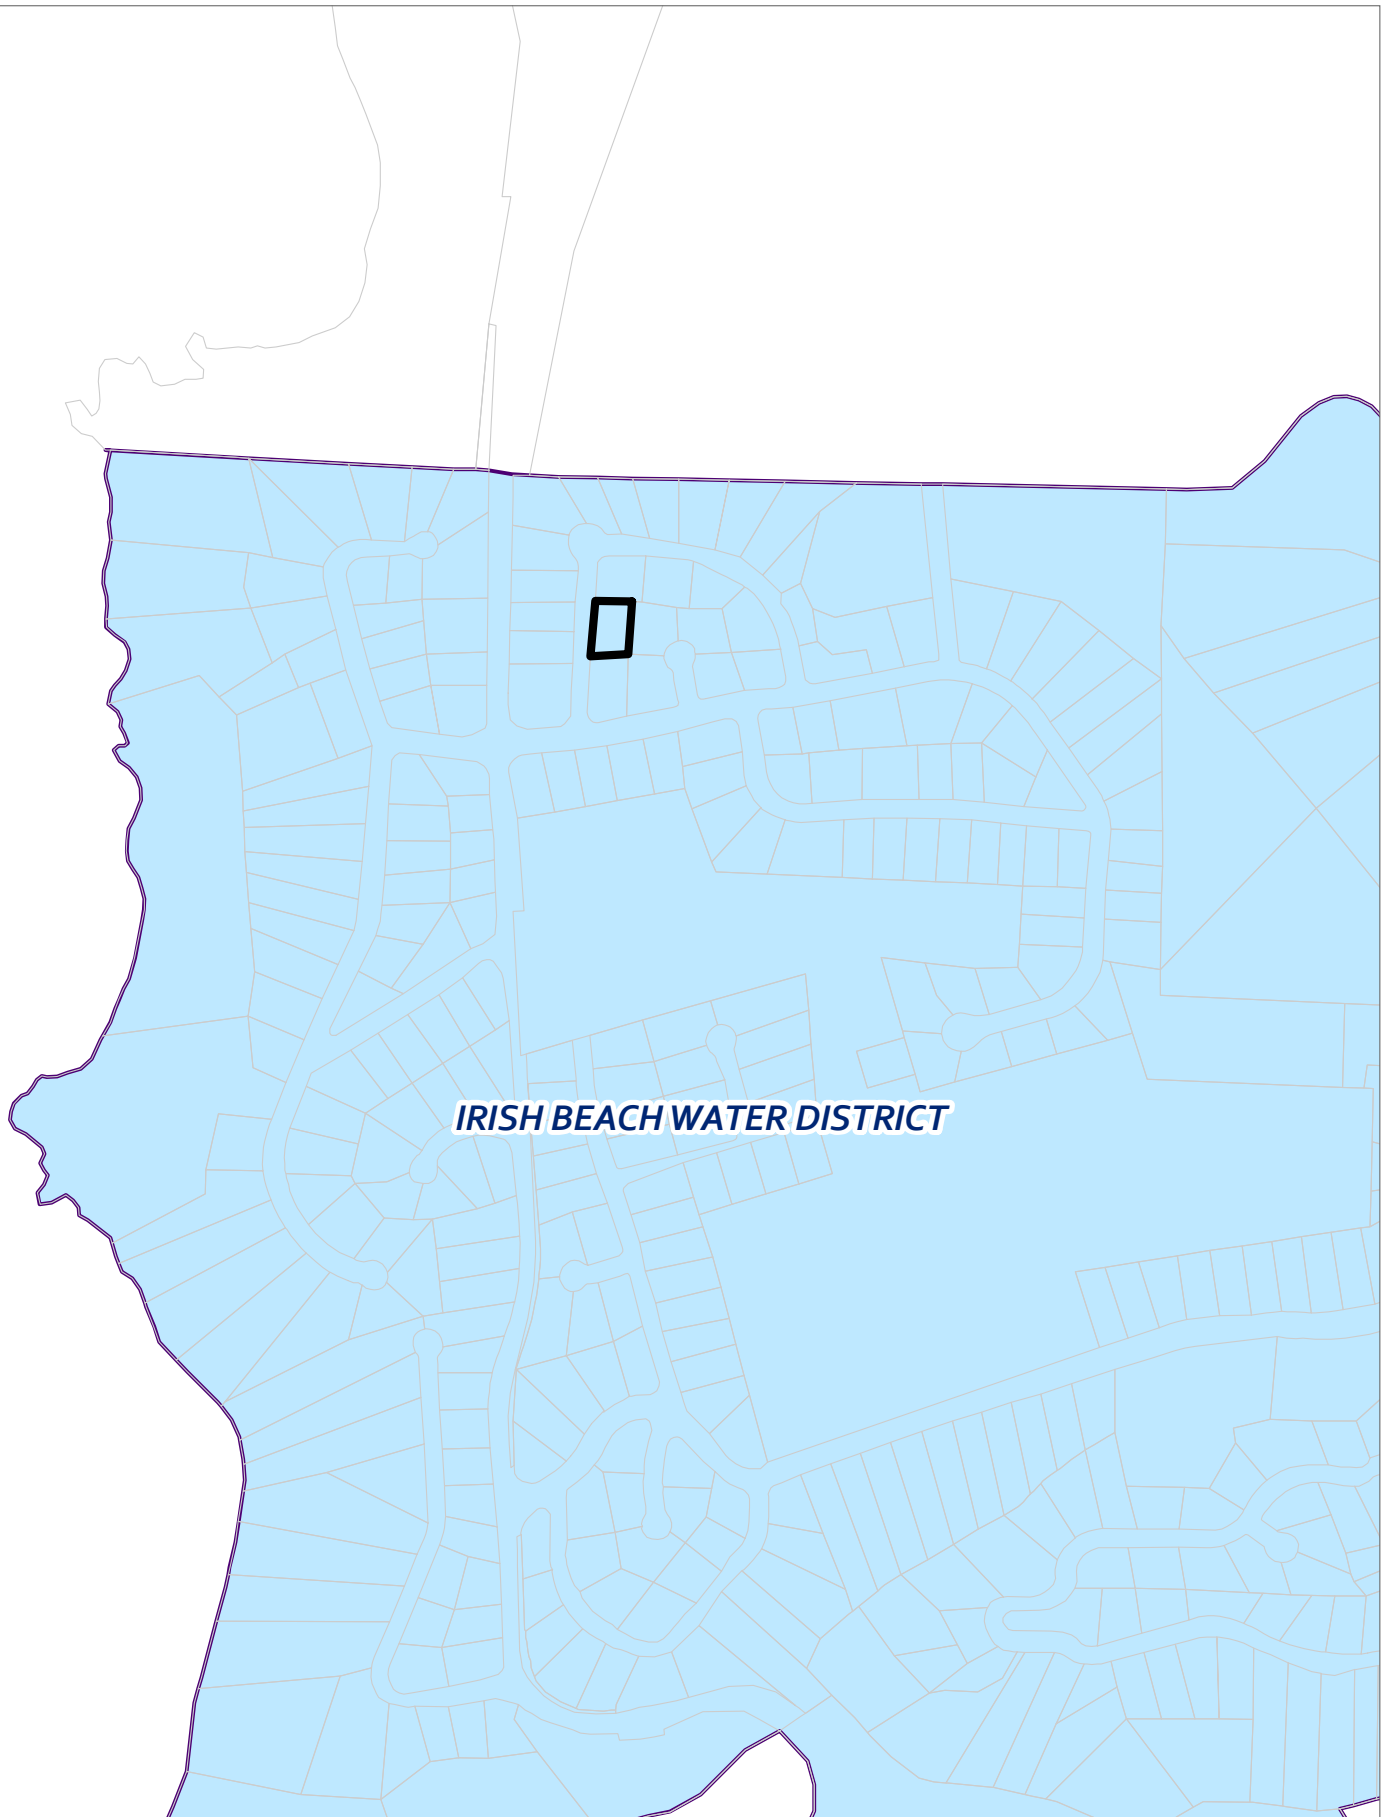

CASE: CDP 2018-0020
OWNER: GRECO, Robert & Roni
APN: 132-073-02
APLCT: Robert & Roni Greco
AGENT: Howard Curtis
ADDRESS: 14765 Cypress Point Road, Manchester

 County Water Districts

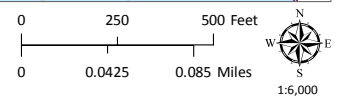

THIS MAP AND DATA ARE PROVIDED WITHOUT WARRANTY OF ANY KIND.
DO NOT USE THIS MAP TO DETERMINE LEGAL PROPERTY BOUNDARIES

WATER DISTRICTS
ATTACHMENT S