



# TEN MILE RIVER MAINSTEM ENHANCEMENT PROJECT PHASE 1

SPONSORED AND FUNDED BY  
THE NATURE CONSERVANCY

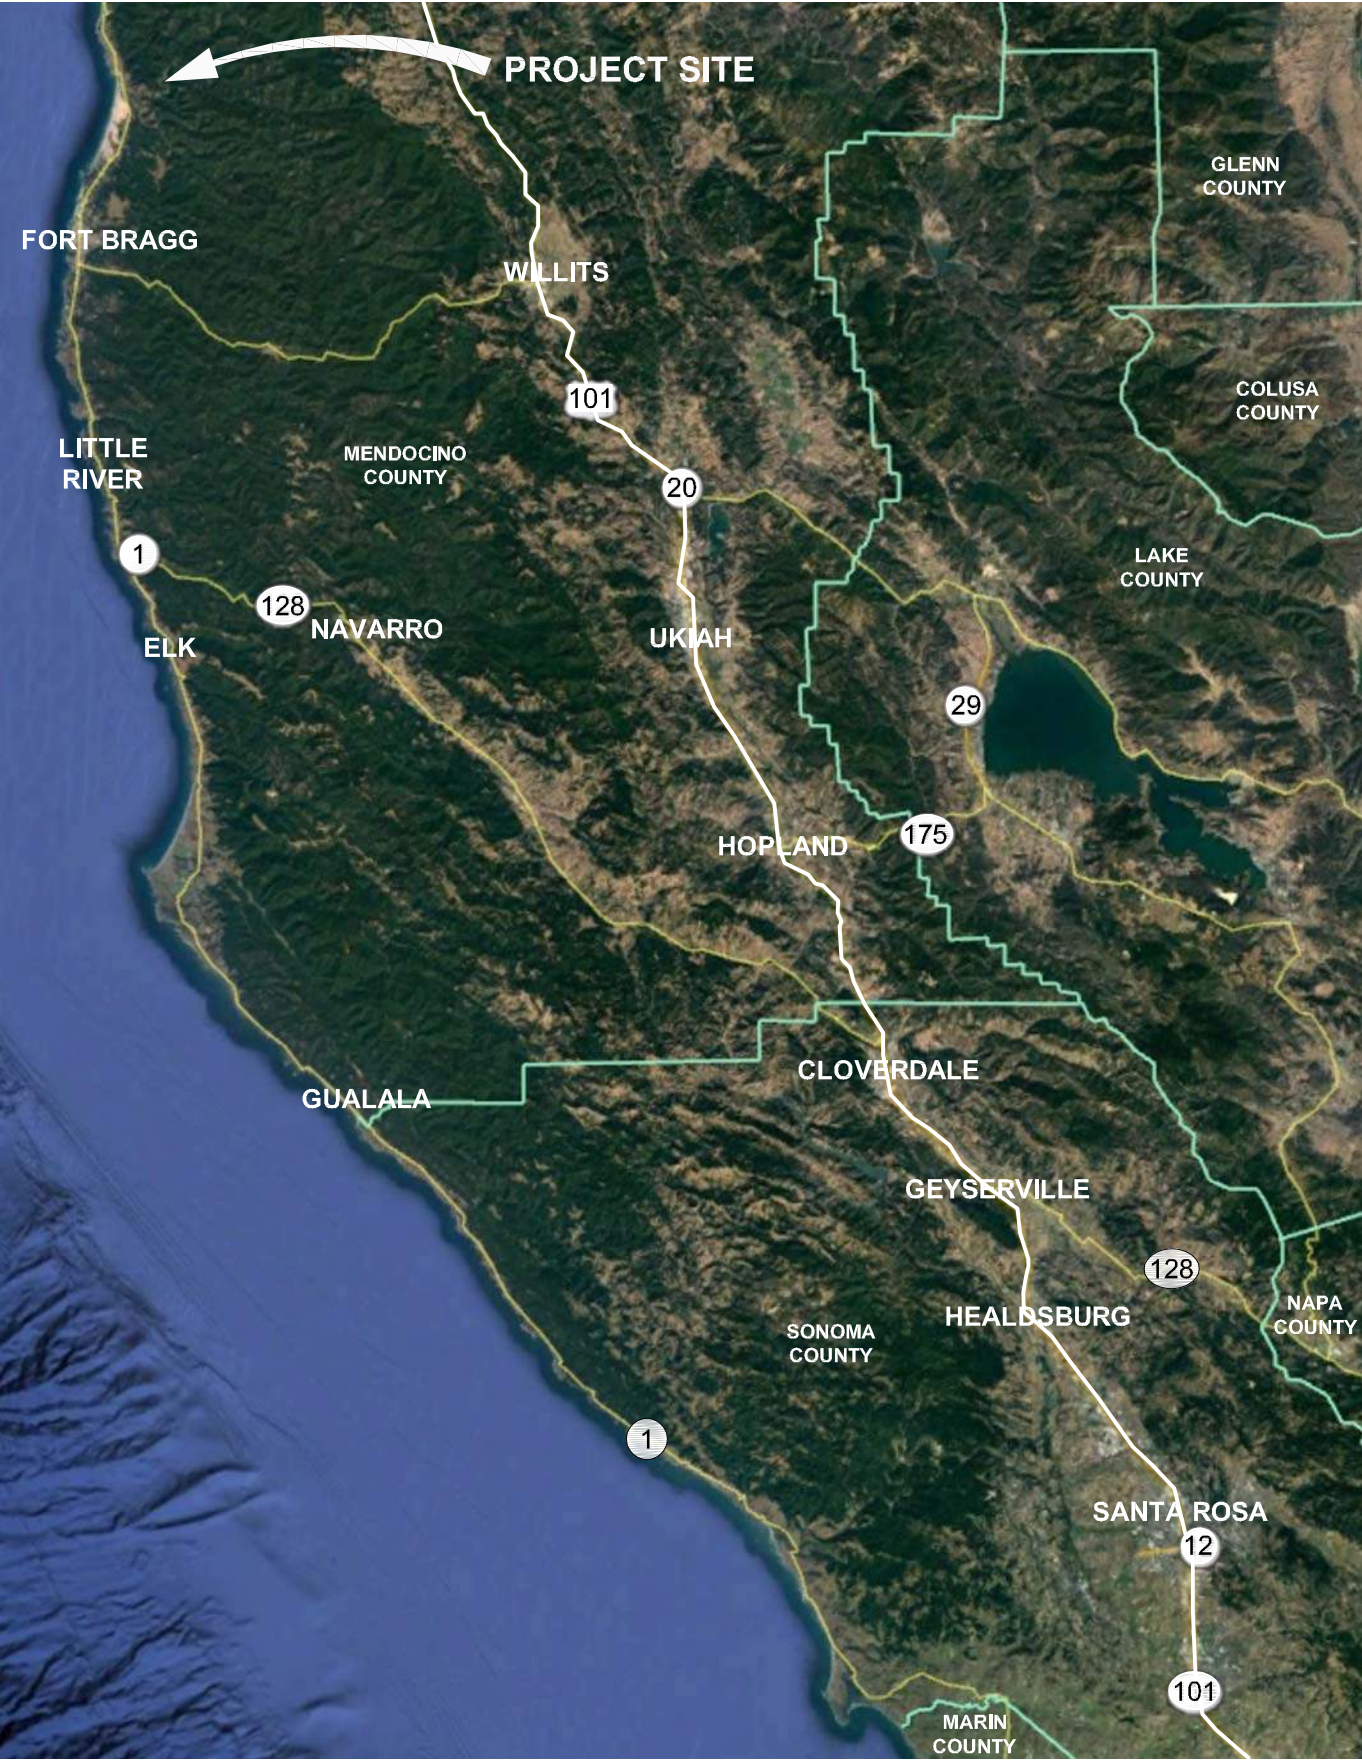

VICINITY MAP  
NTS

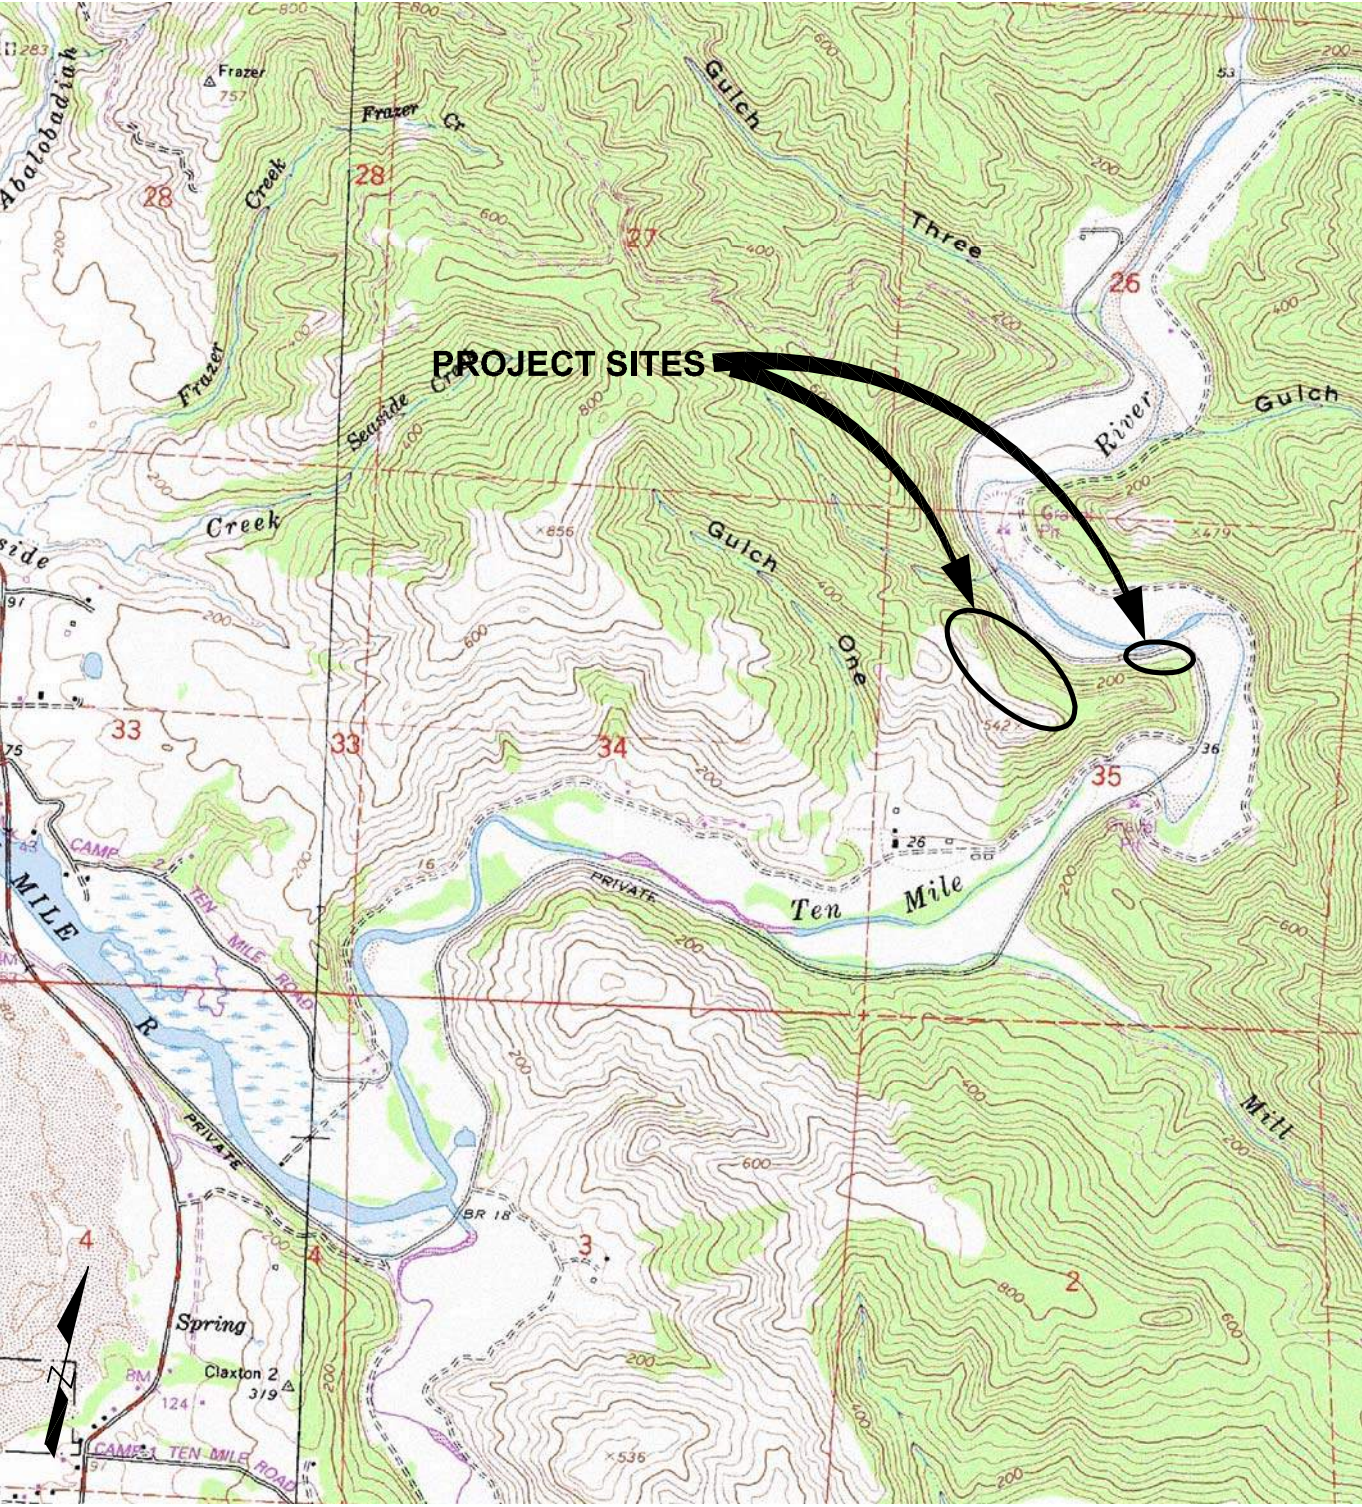

LOCATION MAP  
SCALE: 1" = 2000'  
USGS

PROJECT ADDRESS: The Smith Ranch 28761 N. Highway 1  
Fort Bragg, CA 95473



SITE LAYOUT  
SCALE: 1" = 200'



Sheet Index		
Sheet #	Sheet Title	Rev. 1
1	TITLESHEET	
2	GENERAL CONSTRUCTION NOTES	
3	SITE PLAN	
4	SITE ACCESS & DEWATER PLAN BASIN	
5	PLAN AND PROFILE BASIN	
6	CROSS SECTIONS BASIN	
7	LWD	
8	EROSION CONTROL & REVEGETATION PLAN	
9	SITE ACCESS & DEWATER PLAN	
10	PLAN AND PROFILE	
11	PLAN AND PROFILE	
12	CROSS SECTIONS	
13	CROSS SECTIONS	
14	LWD2	
15	EROSION CONTROL & REVEGETATION PLAN	
16	EROSION CONTROL & REVEGETATION PLAN	
17	CONSTRUCTION DETAILS	
18	REVEGETATION PLAN	

**SURVEY NOTES**  
TOPOGRAPHIC GROUND SURVEY PERFORMED BY PRUNUSKE CHATHAM, INC.  
JULY 13-17, 2020. SURROUNDING TOPOGRAPHIC LIDAR DATA OBTAINED FROM  
NOAA AND IS APPROXIMATE ONLY.  
HORIZONTAL DATUM: ASSUMED  
VERTICAL DATUM: ASSUMED  
△ HORIZONTAL AND VERTICAL CONTROL AS SHOWN  
PROJECT LOCATION: LAT: 39°33'24" N LONG: 123°43'35" W

ATTACHMENT G



PREPARED FOR:  
**THE NATURE CONSERVANCY**  
201 MISSION ST, 4TH FLOOR  
SAN FRANCISCO, CA 94105


**TEN MILE RIVER - PHASE 1  
MAINSTEM ENHANCEMENTS  
TITLESHEET**

SHEET  
**1**  
OF 18





Acad File Name: G:\Acad Dwg\ CIV30\Ten Mile River\03\_Monster Phase1\Drawings\SP1.dwg  
Plot Date: 12/17/2020 12:26 PM Layout: SITE PLAN

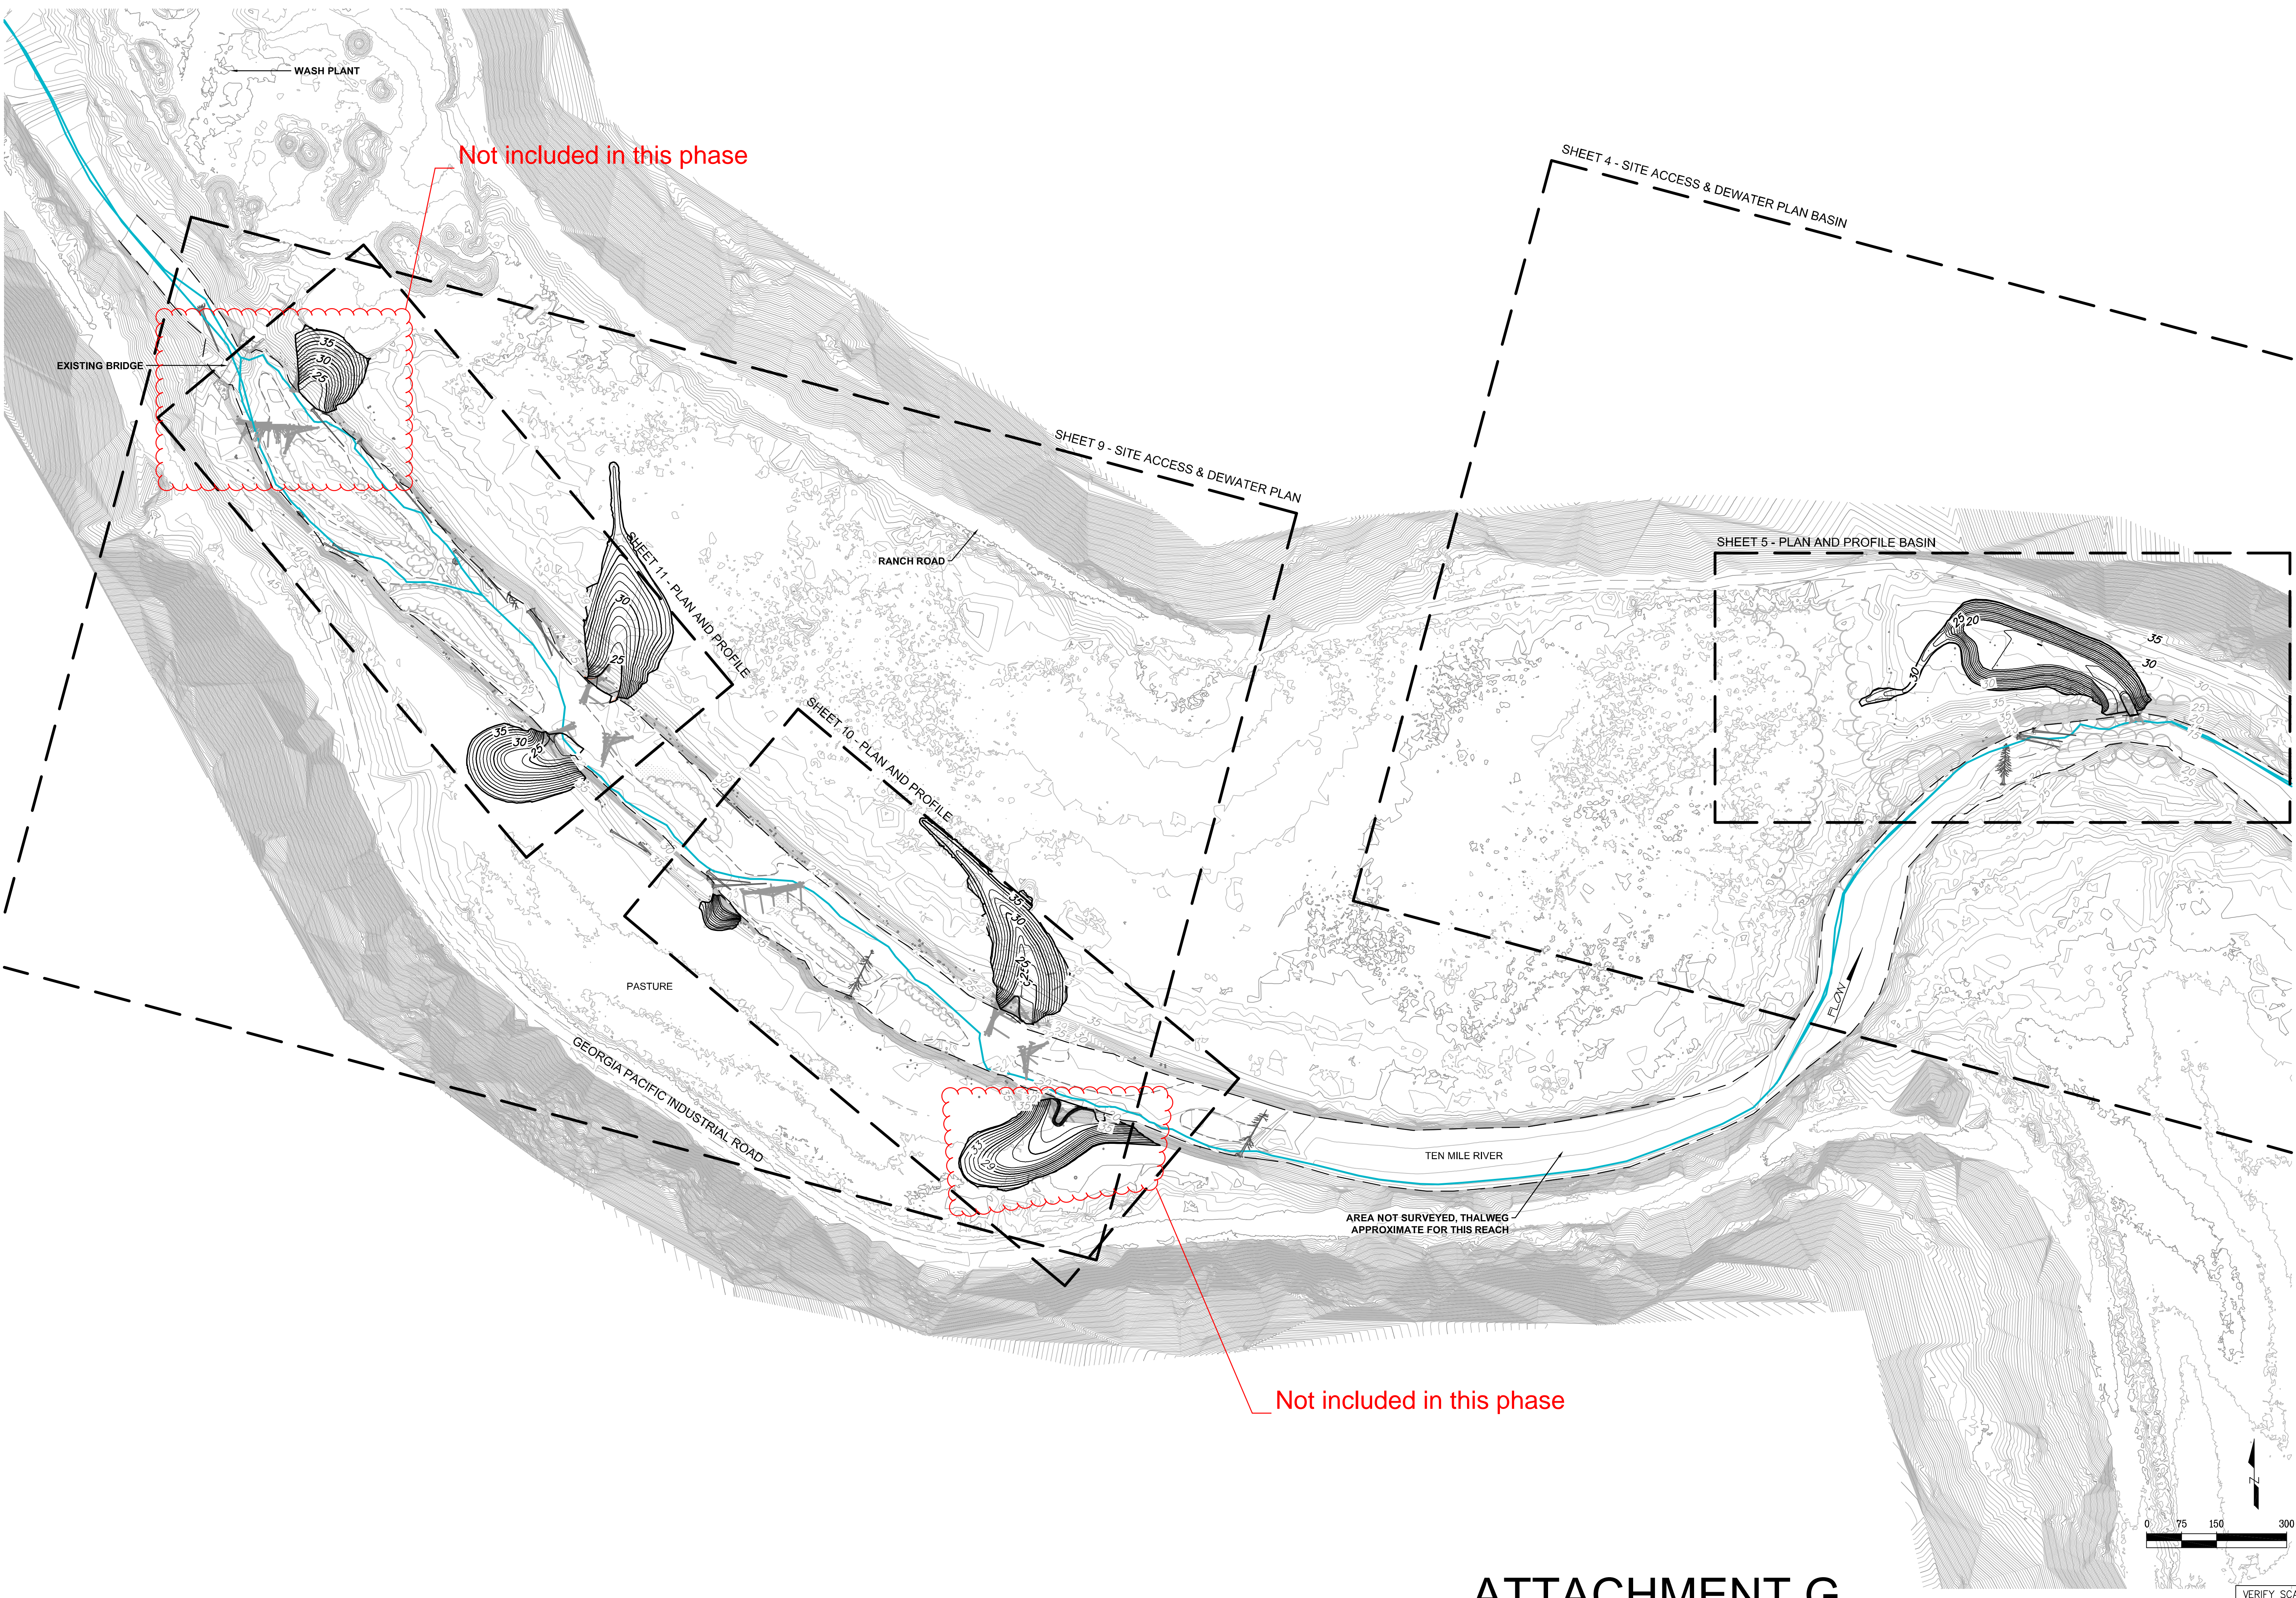

ATTACHMENT G



PREPARED FOR:  
**THE NATURE CONSERVANCY**  
201 MISSION ST, 4TH FLOOR  
SAN FRANCISCO, CA 94105

DATE:	DEC 2020	BY	DATE	REVISIONS
SCALE:	1"=80'	JRH		
MAPPING BY:	JRH			
DESIGNED BY:	LH, LW			
DRAFTED BY:	BKS			
CHECKED BY:	LW, SC			


**TEN MILE RIVER - PHASE 1**  
**MAINSTEM ENHANCEMENTS**  
**SITE PLAN**

SHEET  
**3**  
OF 18










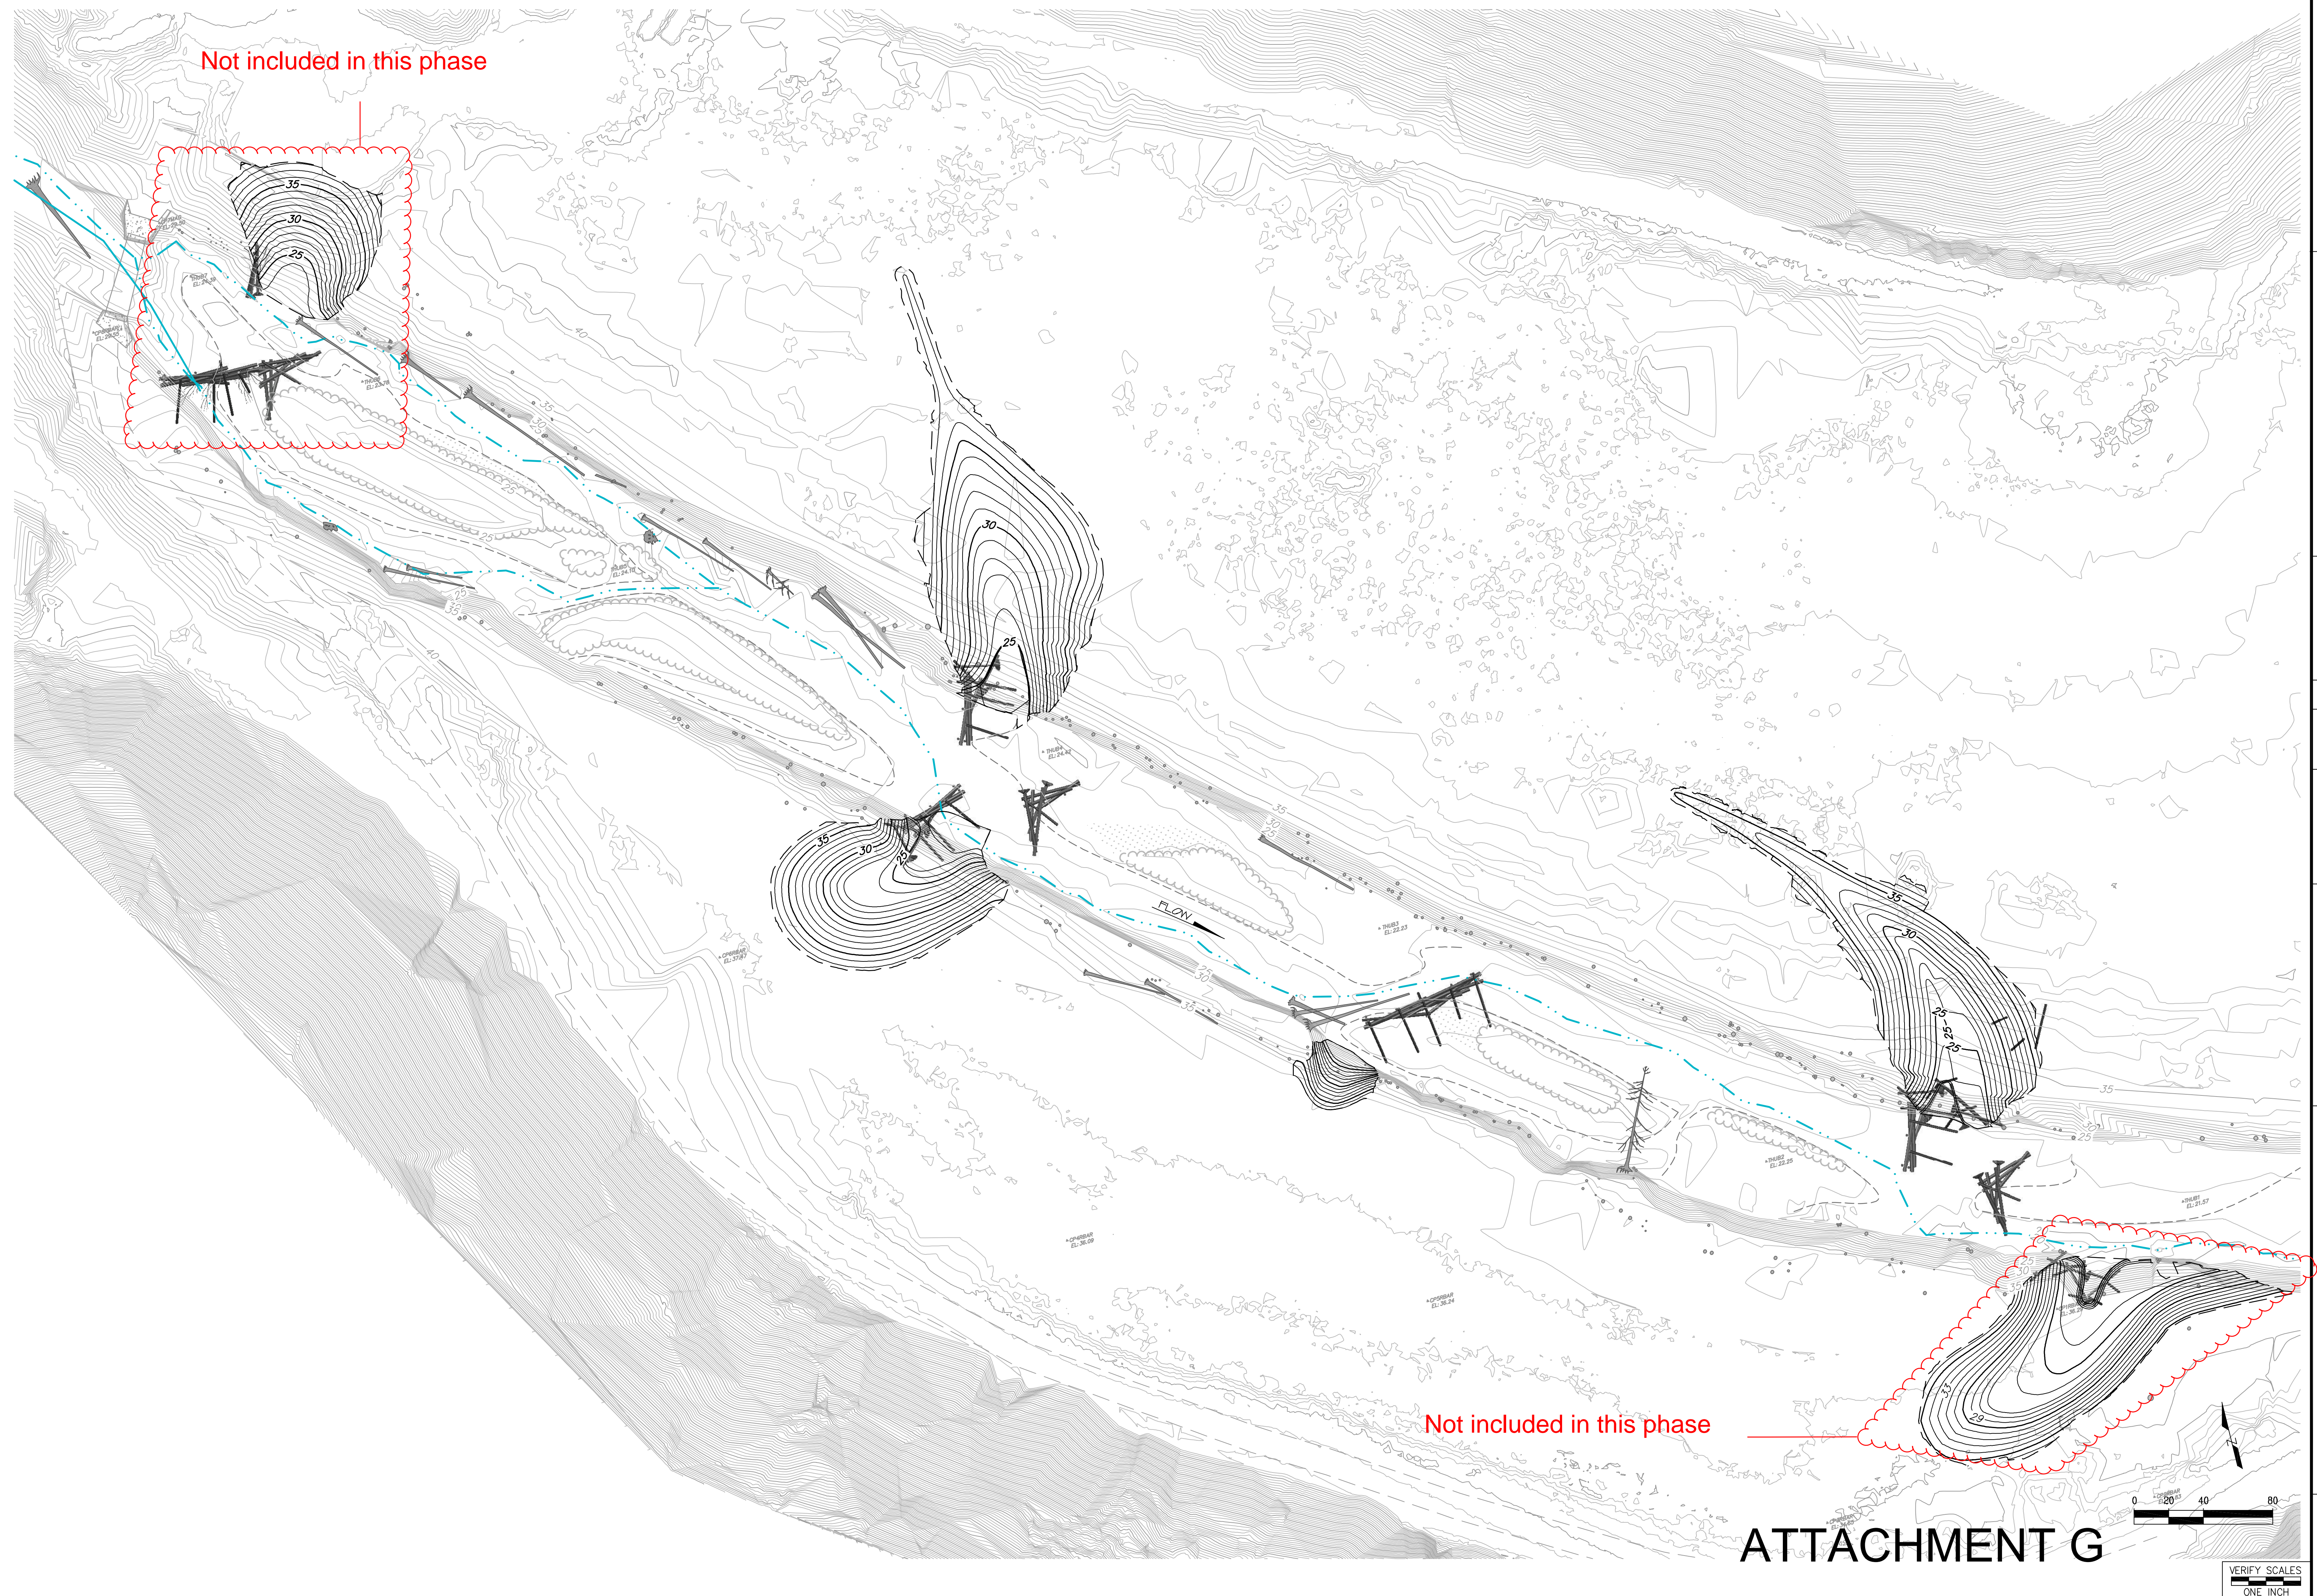



Acad File Name: G:\Acad Dwg\ CIV3D\Ten Mile River\03\_Mainstem Phase1\DWG\PP1.dwg  
Plot date: 12/17/2020 12:36 PM Layout: Pp2 - PLAN AND PROFILE (3)

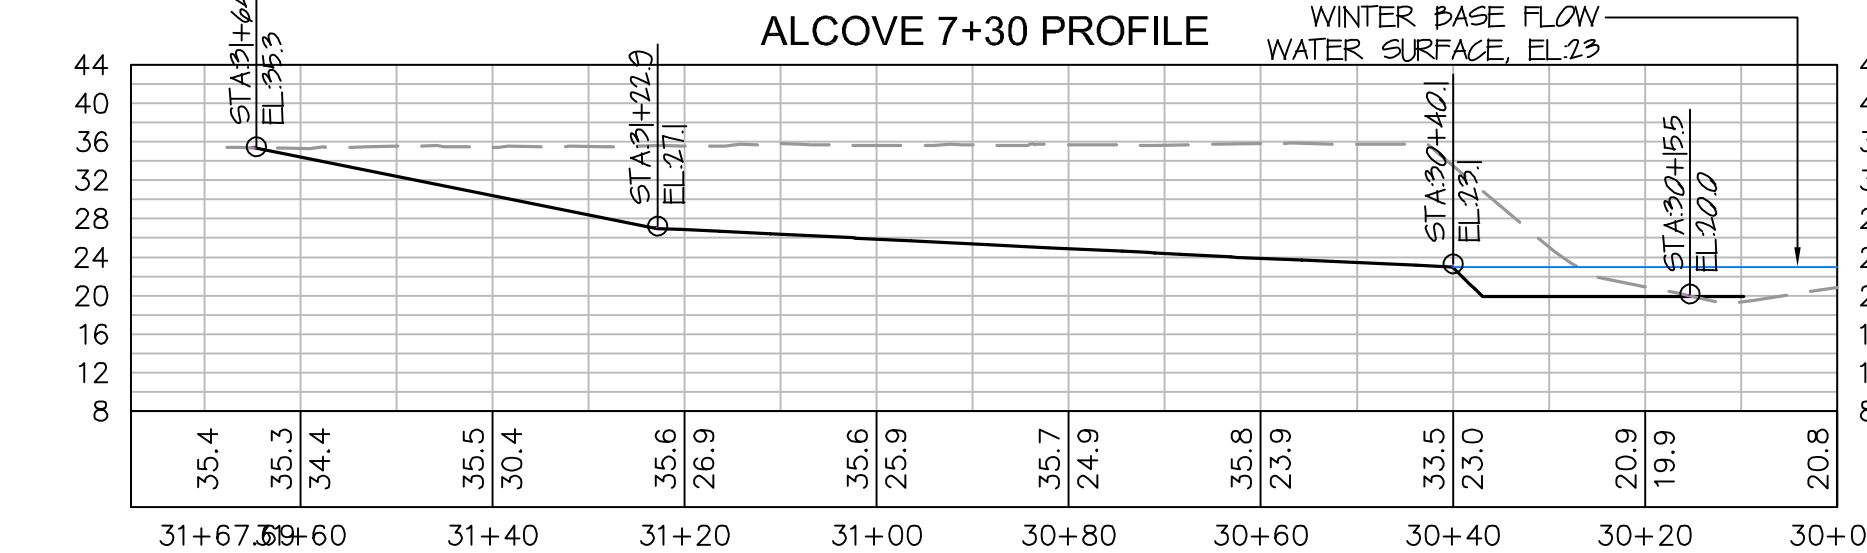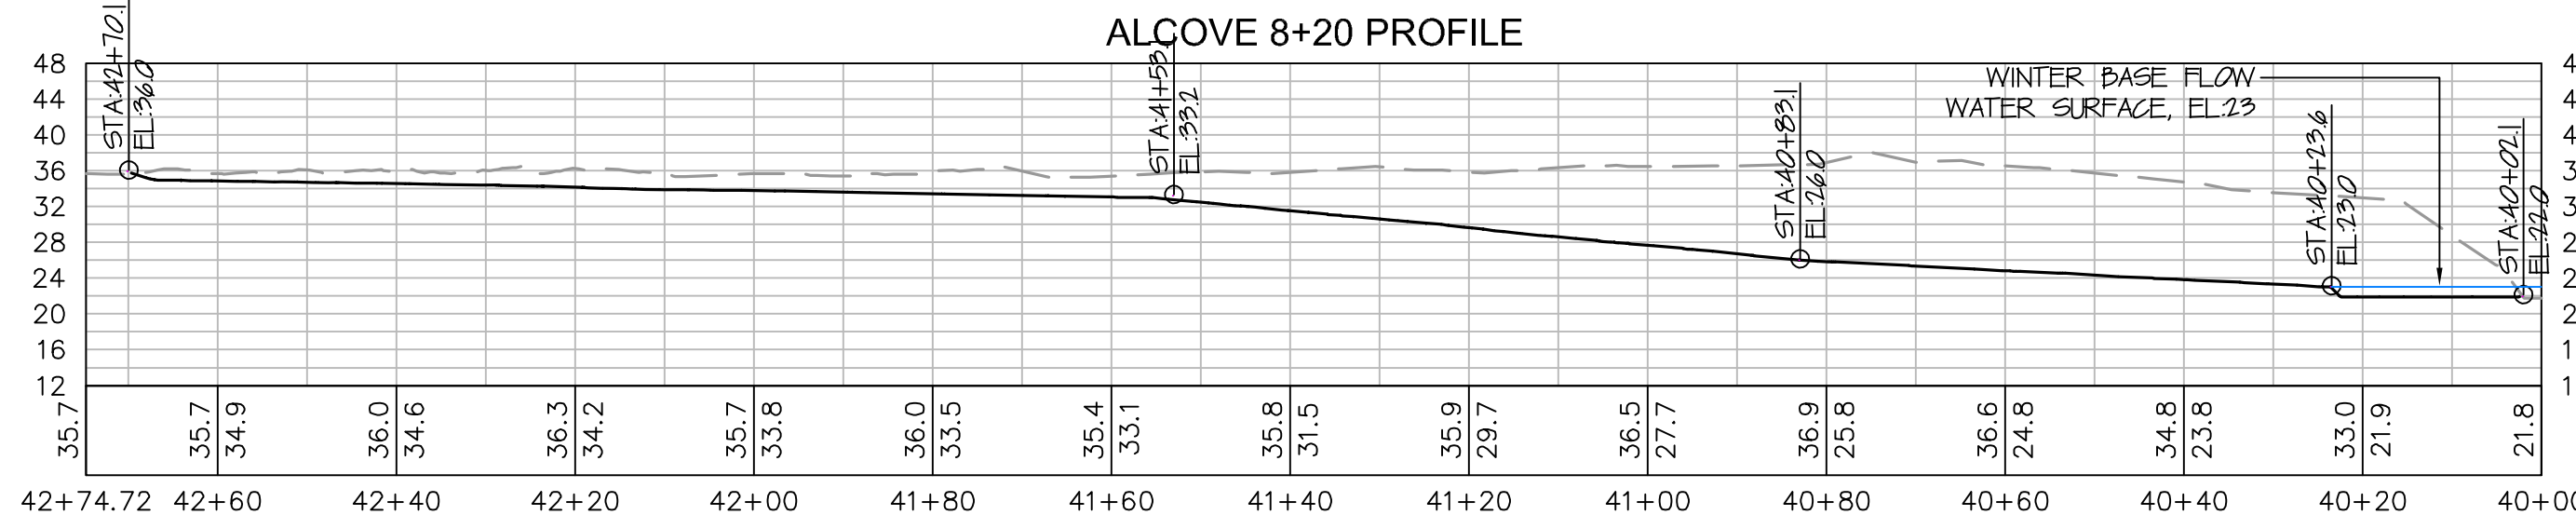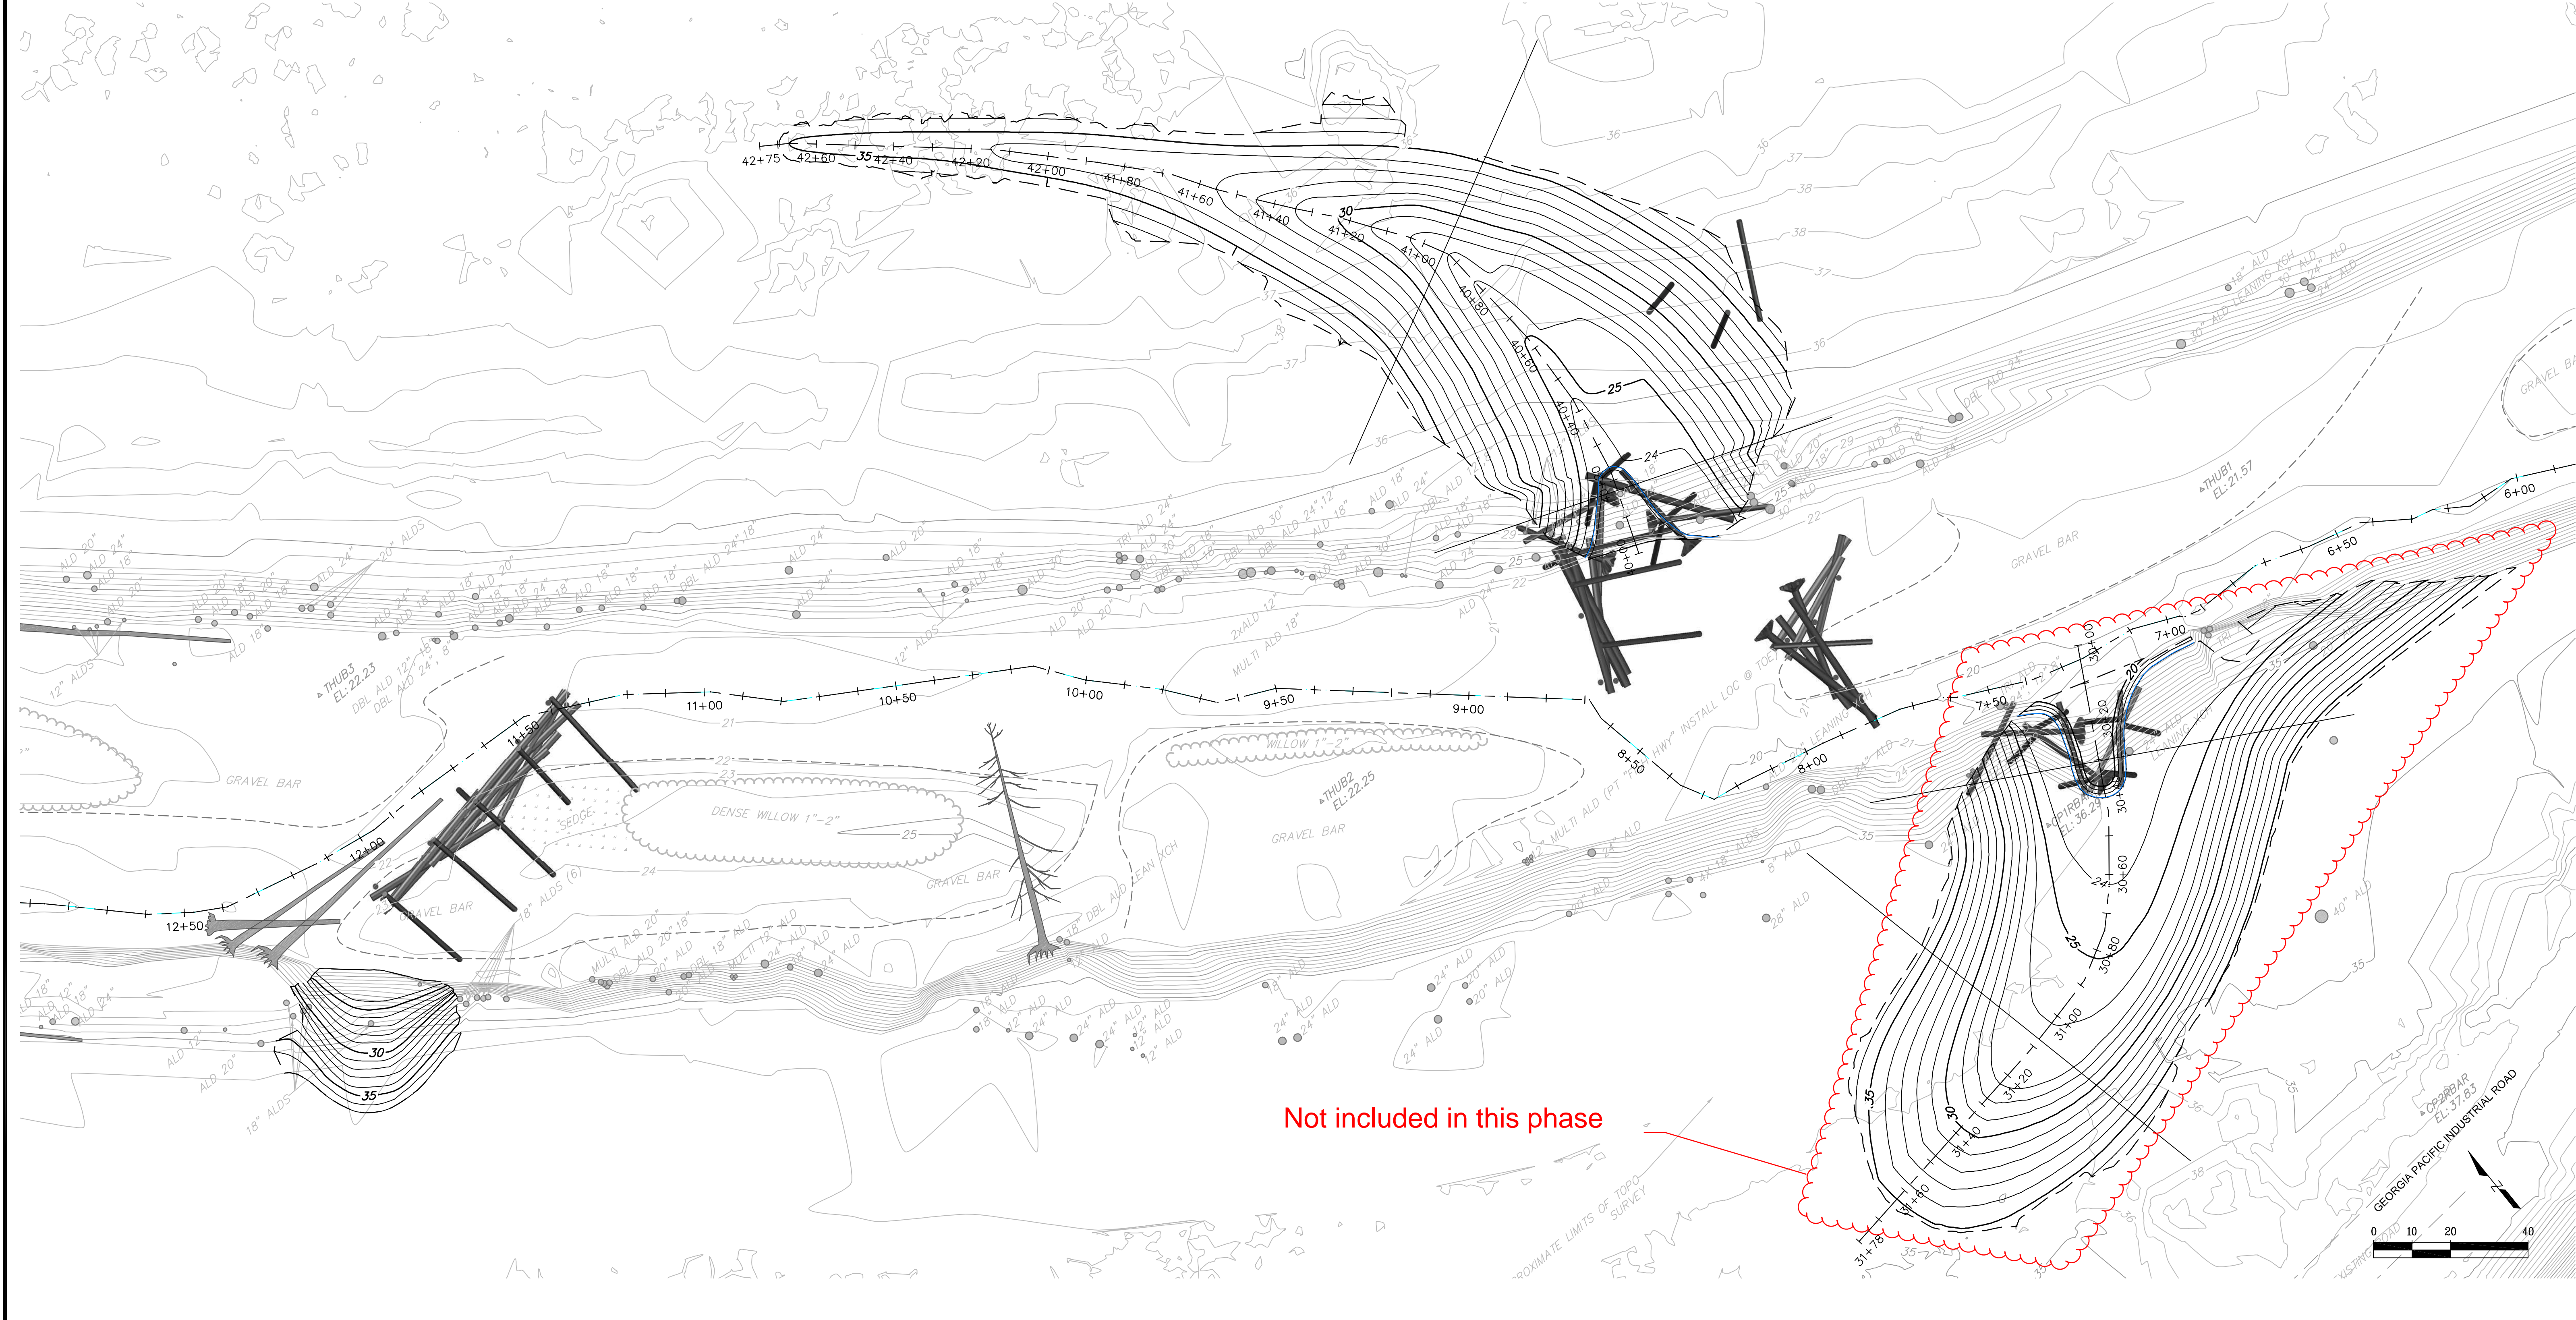

# ATTACHMENT G

VERIFY SCALES  
ONE INCH

PRUNKE CHATHAM, INC.  
400 MORRIS STREET, SUITE G  
SEASIDE, CALIFORNIA 94742  
(707) 824-4600

PREPARED FOR:

**THE NATURE CONSERVANCY**  
201 MISSION ST., 4TH FLOOR  
SAN FRANCISCO, CA 94105





DATE:	DEC 2020
SCALE:	1"=20'
MAPPING BY:	JRH
DESIGNED BY:	LH, LW
DRAFTED BY:	BKS
CHECKED BY:	LW, SC

TEN MILE RIVER - PHASE 1  
MAINSTEM ENHANCEMENTS  
PLAN AND PROFILE

SHEET  
**10**  
OF 18



Acad File Name: G:\Acad Dwg CIV20\Ten Mile River\03\_Mainstem Phase1\Drawings\PP1.dwg  
Plot Date: 12/17/2020 12:36 PM Layout: PLAN AND PROFILE (2)

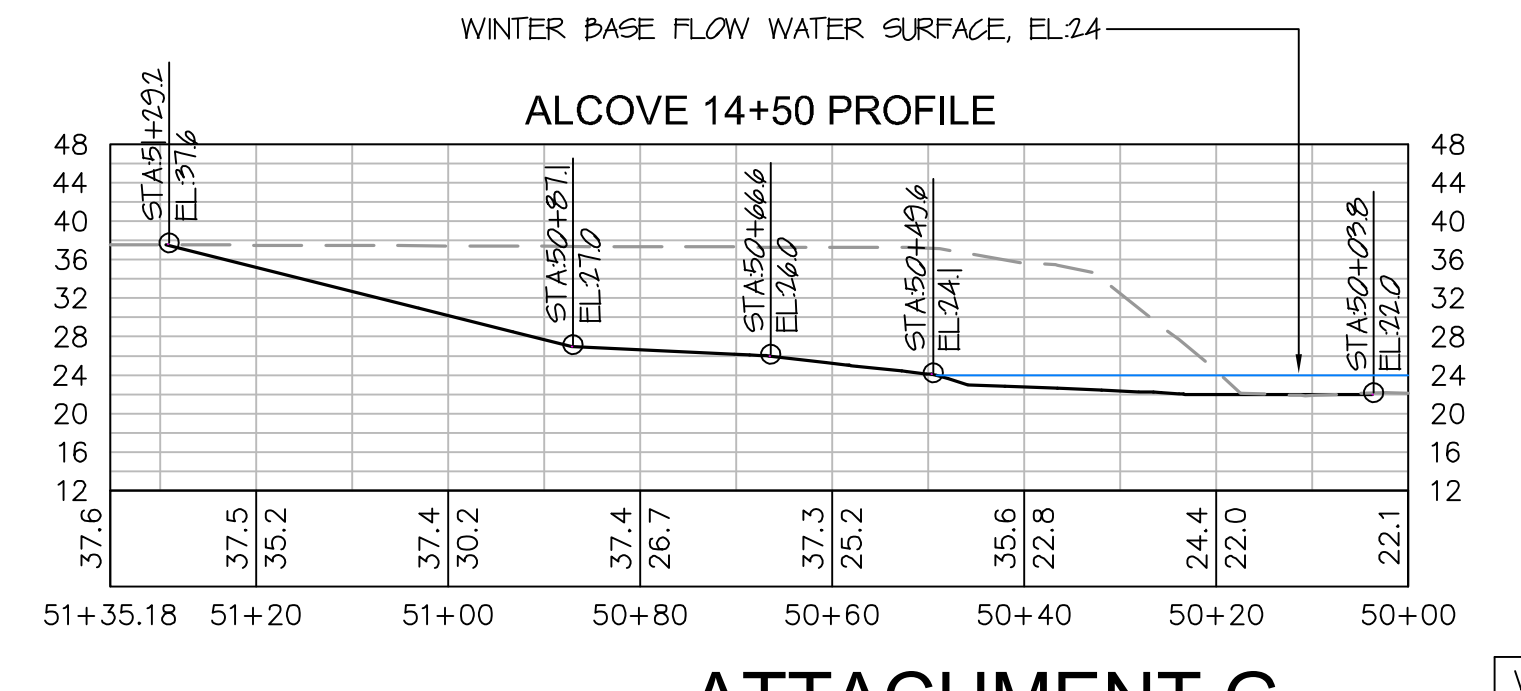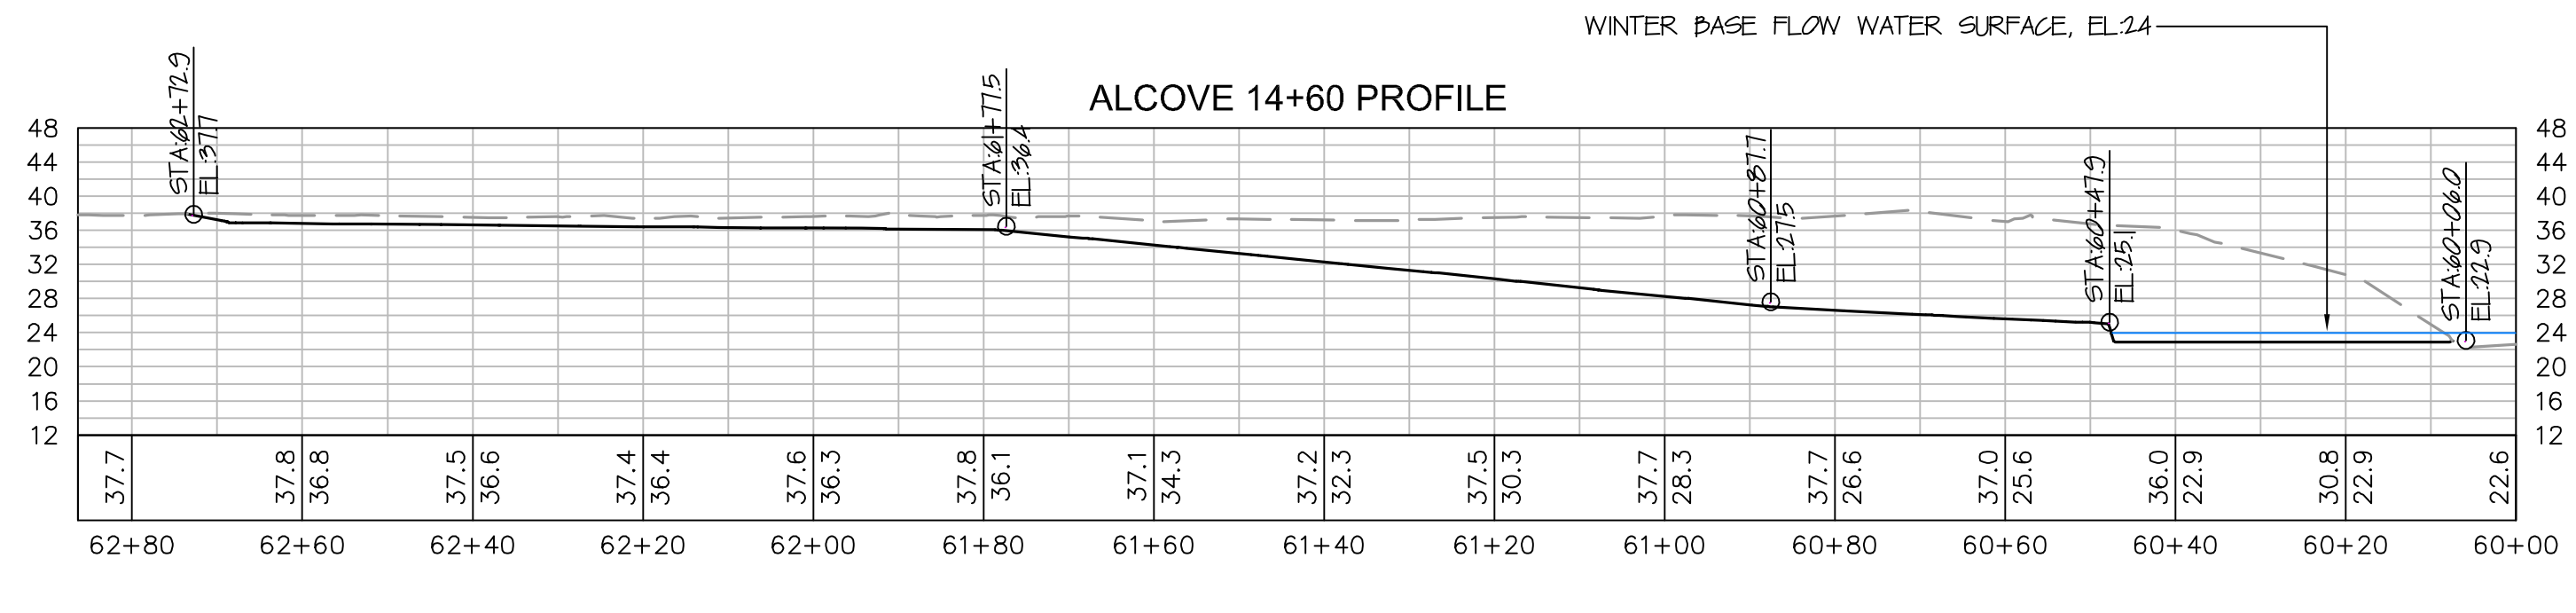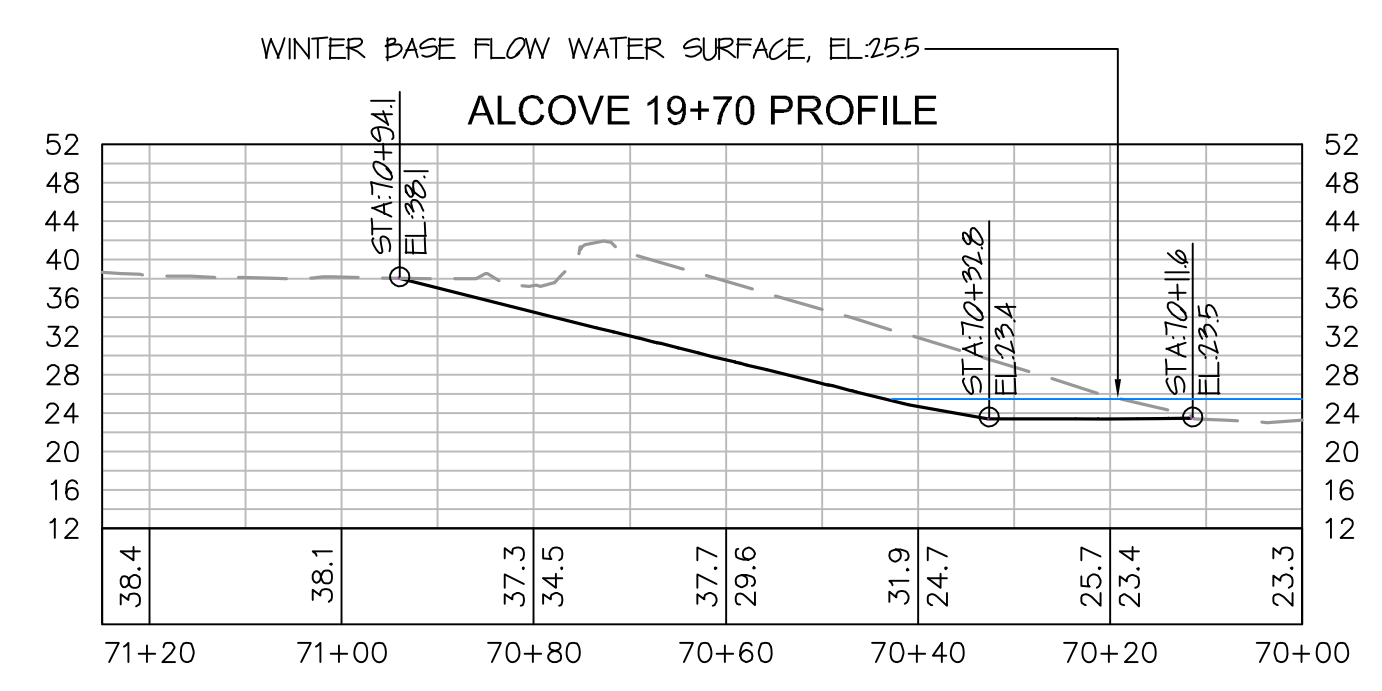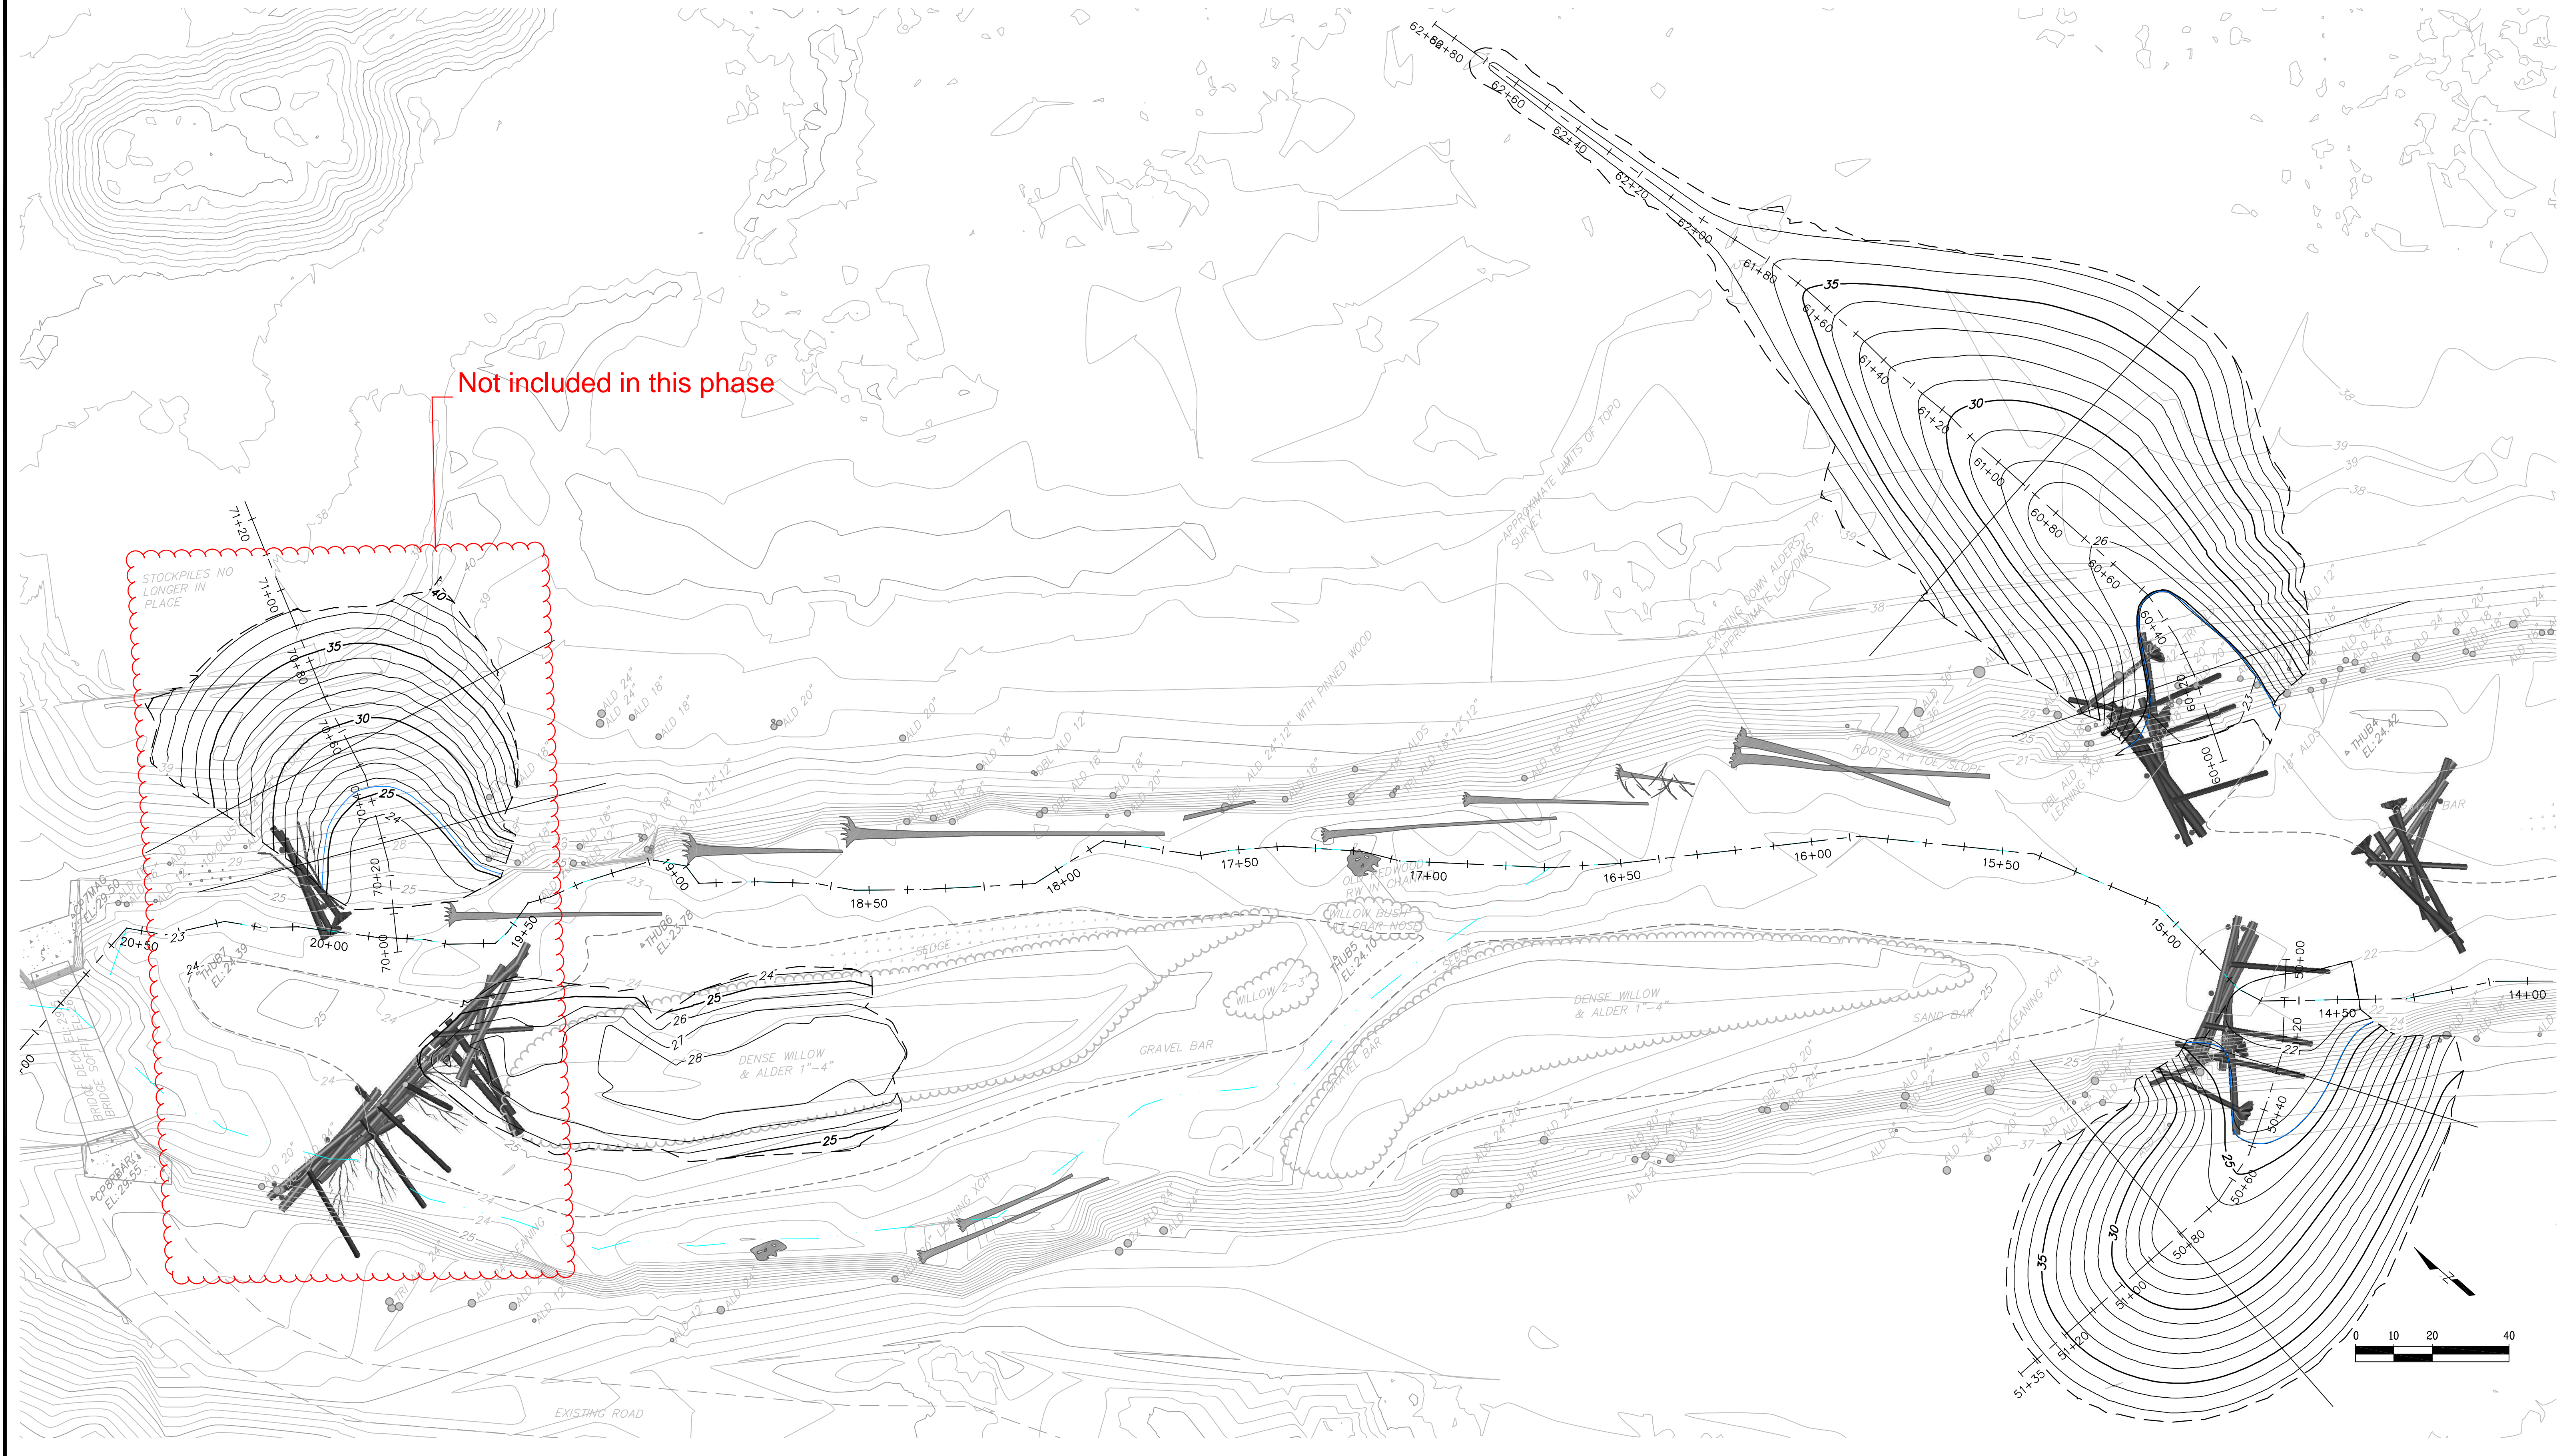

ATTACHMENT G

VERIFY SCALES  
ONE INCH