

(C) PAVED AREA: 18,918 S.F.
 (D) PAVED AREA: 4,568 S.F.
 TOTAL (D) PAVED AREA: 23,486 S.F. @ 12.243 S.F./X
 1X AMERICAN HACKBERRY: 40' AVERAGE SPREAD: 1,257 S.F. X 4 = 5,028 S.F.
 2X MALDENHALL TREE: 30' AVERAGE SPREAD: 797 S.F. X 4 = 3,188 S.F.
 3X FRONTIER ELM: 15' AVERAGE SPREAD: 1,570 S.F. X 4 = 6,280 S.F.
 TOTAL: 14,496 S.F.

SITE PLAN
 N

DATE	NO.	DESCRIPTION


HOMELESS SERVICES COMMUNITY CENTER
 1045 SOUTH STATE STREET
 UKIAH, CA, 95482



RUFF + ASSOCIATES
 Architecture Planning Development
 100 Woodland Street, Ukiah, CA, 95482
 Phone: 707-472-0525 Fax: 707-472-0527
 e-mail: richard@ruffruff.com

NO.	DATE	DESCRIPTION

AS 1

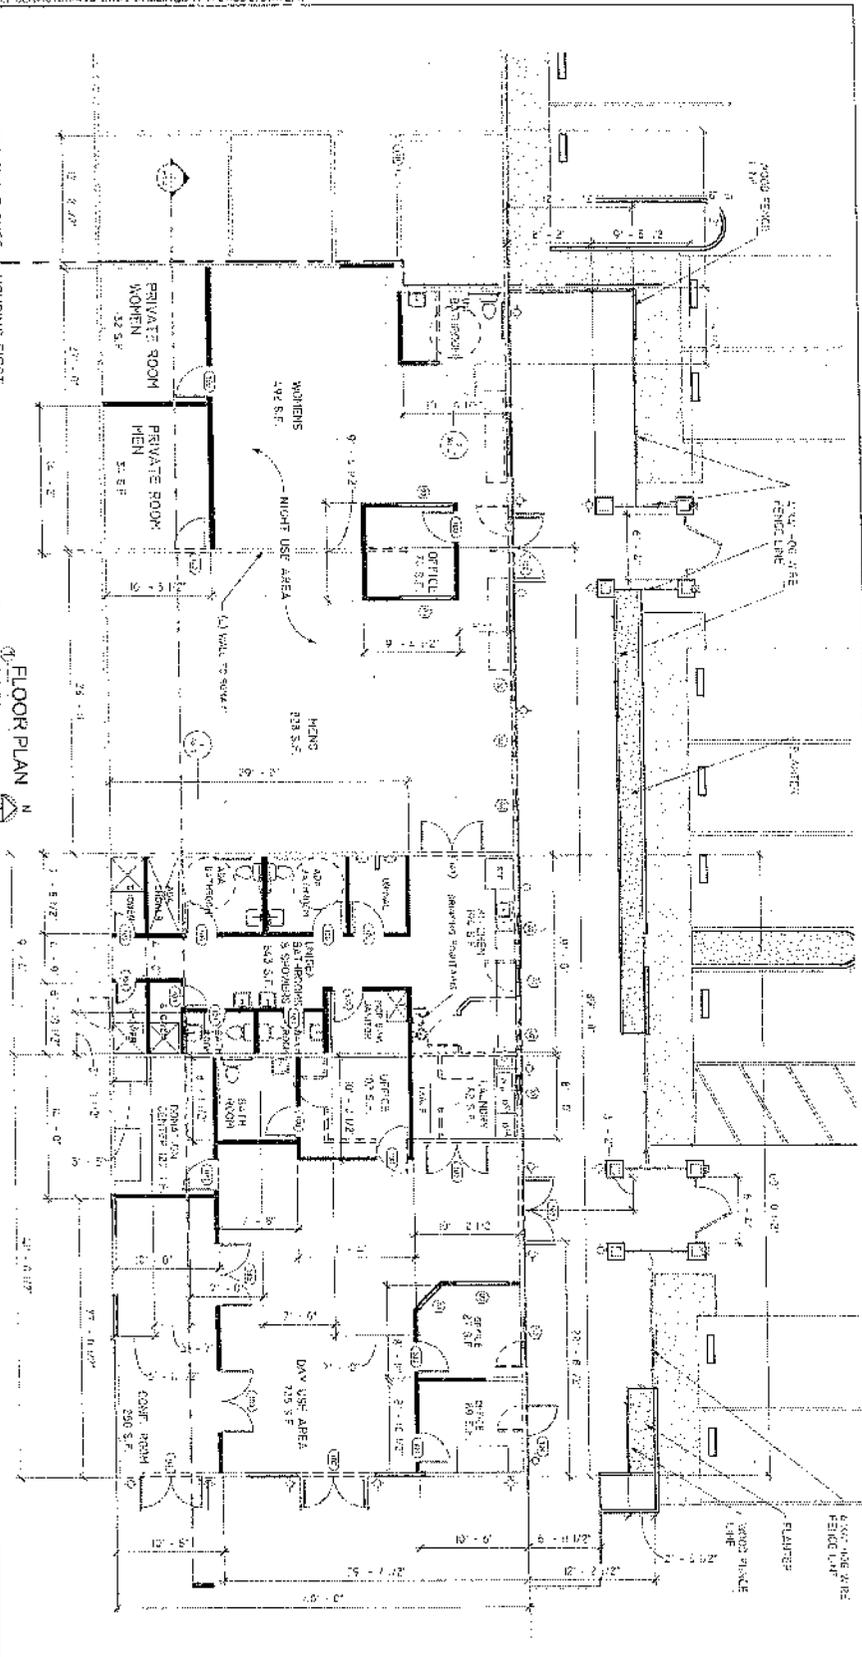

Mark	Count	Width	Height	Door Schedule	Description
100	12	3'-0"	6'-8"		INTERIOR WOOD DOOR
101	5	2'-0"	6'-8"		INTERIOR WOOD DOOR
102	4	6'-0"	6'-8"		EXTERIOR WOOD DOUBLE DOOR FULL GLASS
103	4	6'-0"	6'-8"		INTERIOR WOOD DOUBLE DOOR FULL GLASS
104	1	3'-0"	6'-8"		SOLID CORE WOOD DOOR EXTERIOR W/WEATHER STRIP THRESHOLD

Grand total: 23

Type	Count	Width	Height	Description
01	1	3'-0"	4'-0"	CASSEMENT WINDOW
02	3	3'-0"	3'-0"	SLIDER WITH TRIM
03	3	5'-0"	4'-0"	CASSEMENT WINDOW

Grand total: 13

WALL TYPES

NEW WALL
 EXISTING WALL
 MISC. WALL

APPROVED EXTERIOR WALL TYPE U.N.O. TYPICAL

B. INTERIOR WALL TYPE U.N.O. TYPICAL

NON RATED WALL TYPES


NO. 1	NO. 2	
-------	-------	-------	-------	-------	-------	-------	-------	-------	--------	--------	---------

HOMELESS SERVICES COMMUNITY CENTER
 1045 SOUTH STATE STREET
 UTAH, CA, 95482




RUFF + ASSOCIATES
 Architecture Planning Development
 100 West Stanley Street, Utah, CA, 95482
 Phone: 707-472-0525 Fax: 707-472-0527
 e-mail: ruff@ruffassoc.com


NO.	REVISIONS	DATE

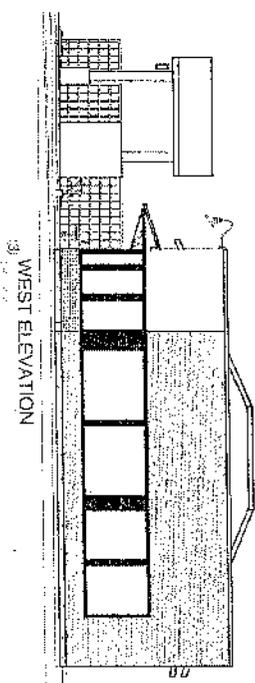


3 WEST ELEVATION

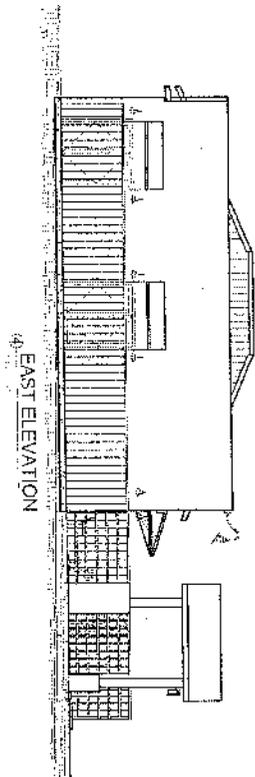

4 EAST ELEVATION

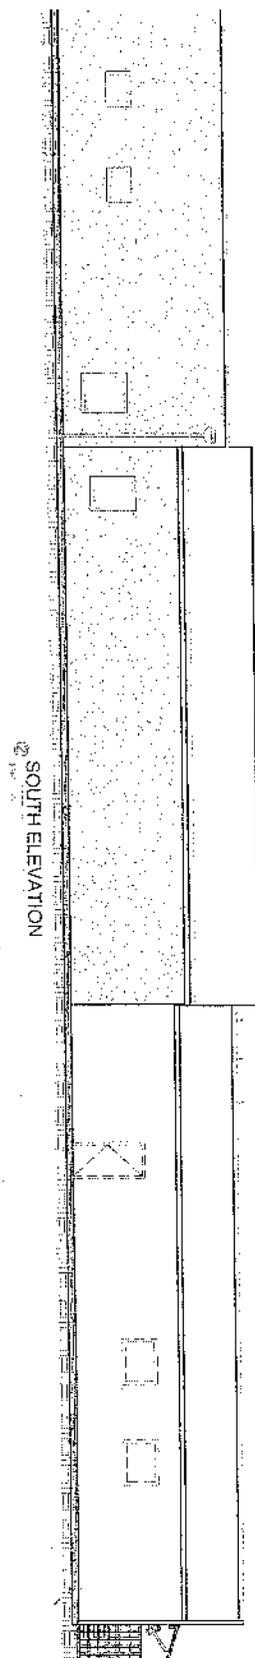


2 SOUTH ELEVATION

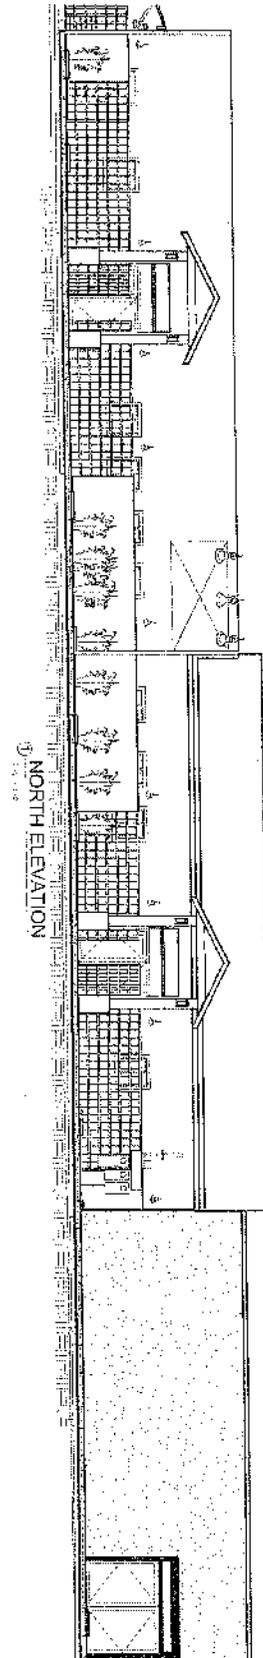

1 NORTH ELEVATION

A1.2
 SHEET NO.
 DATE: 11/11/01
 DRAWN BY: [Name]
 CHECKED BY: [Name]

**HOMELESS SERVICES
 COMMUNITY CENTER**
 1045 SOUTH STATE STREET
 UKIAH, CA, 95482

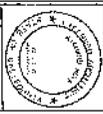

RUFF + ASSOCIATES
 Architecture Planning Development
 100 West Stanley Street, Ukiah, CA 95422
 Phone: 707-472-0525 Fax: 707-472-3697
 e-mail: ruffar@ruffandassociates.com

NO.	DESCRIPTION	DATE