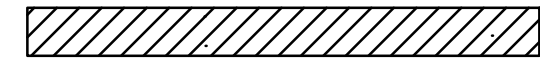
 
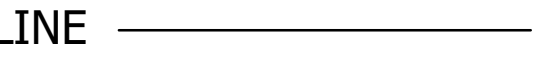



NOTATION:  
 THE DISCHARGE OF POLLUTANTS TO ANY STORM DRAINAGE SYSTEM IS PROHIBITED. NO SOLID WASTE, PETROLEUM BYPRODUCTS, SOIL PARTICULATES, CONSTRUCTION WASTE MATERIALS, OR WASTEWATER GENERATED ON CONSTRUCTION SITES OR BY CONSTRUCTION ACTIVITIES SHALL BE PLACED, CONVEYED, OR DISCHARGED INTO THE STREET, GUTTER OR STORM DRAIN SYSTEM.....


**Legend:**


PROPERTY LINE 

BUILDING ENVELOPE 

EDGE OF PAVEMENT 

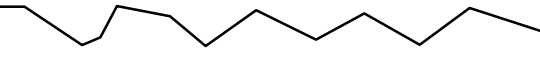BUILDING FOOTPRINT LINE 

CONTOUR LINES 

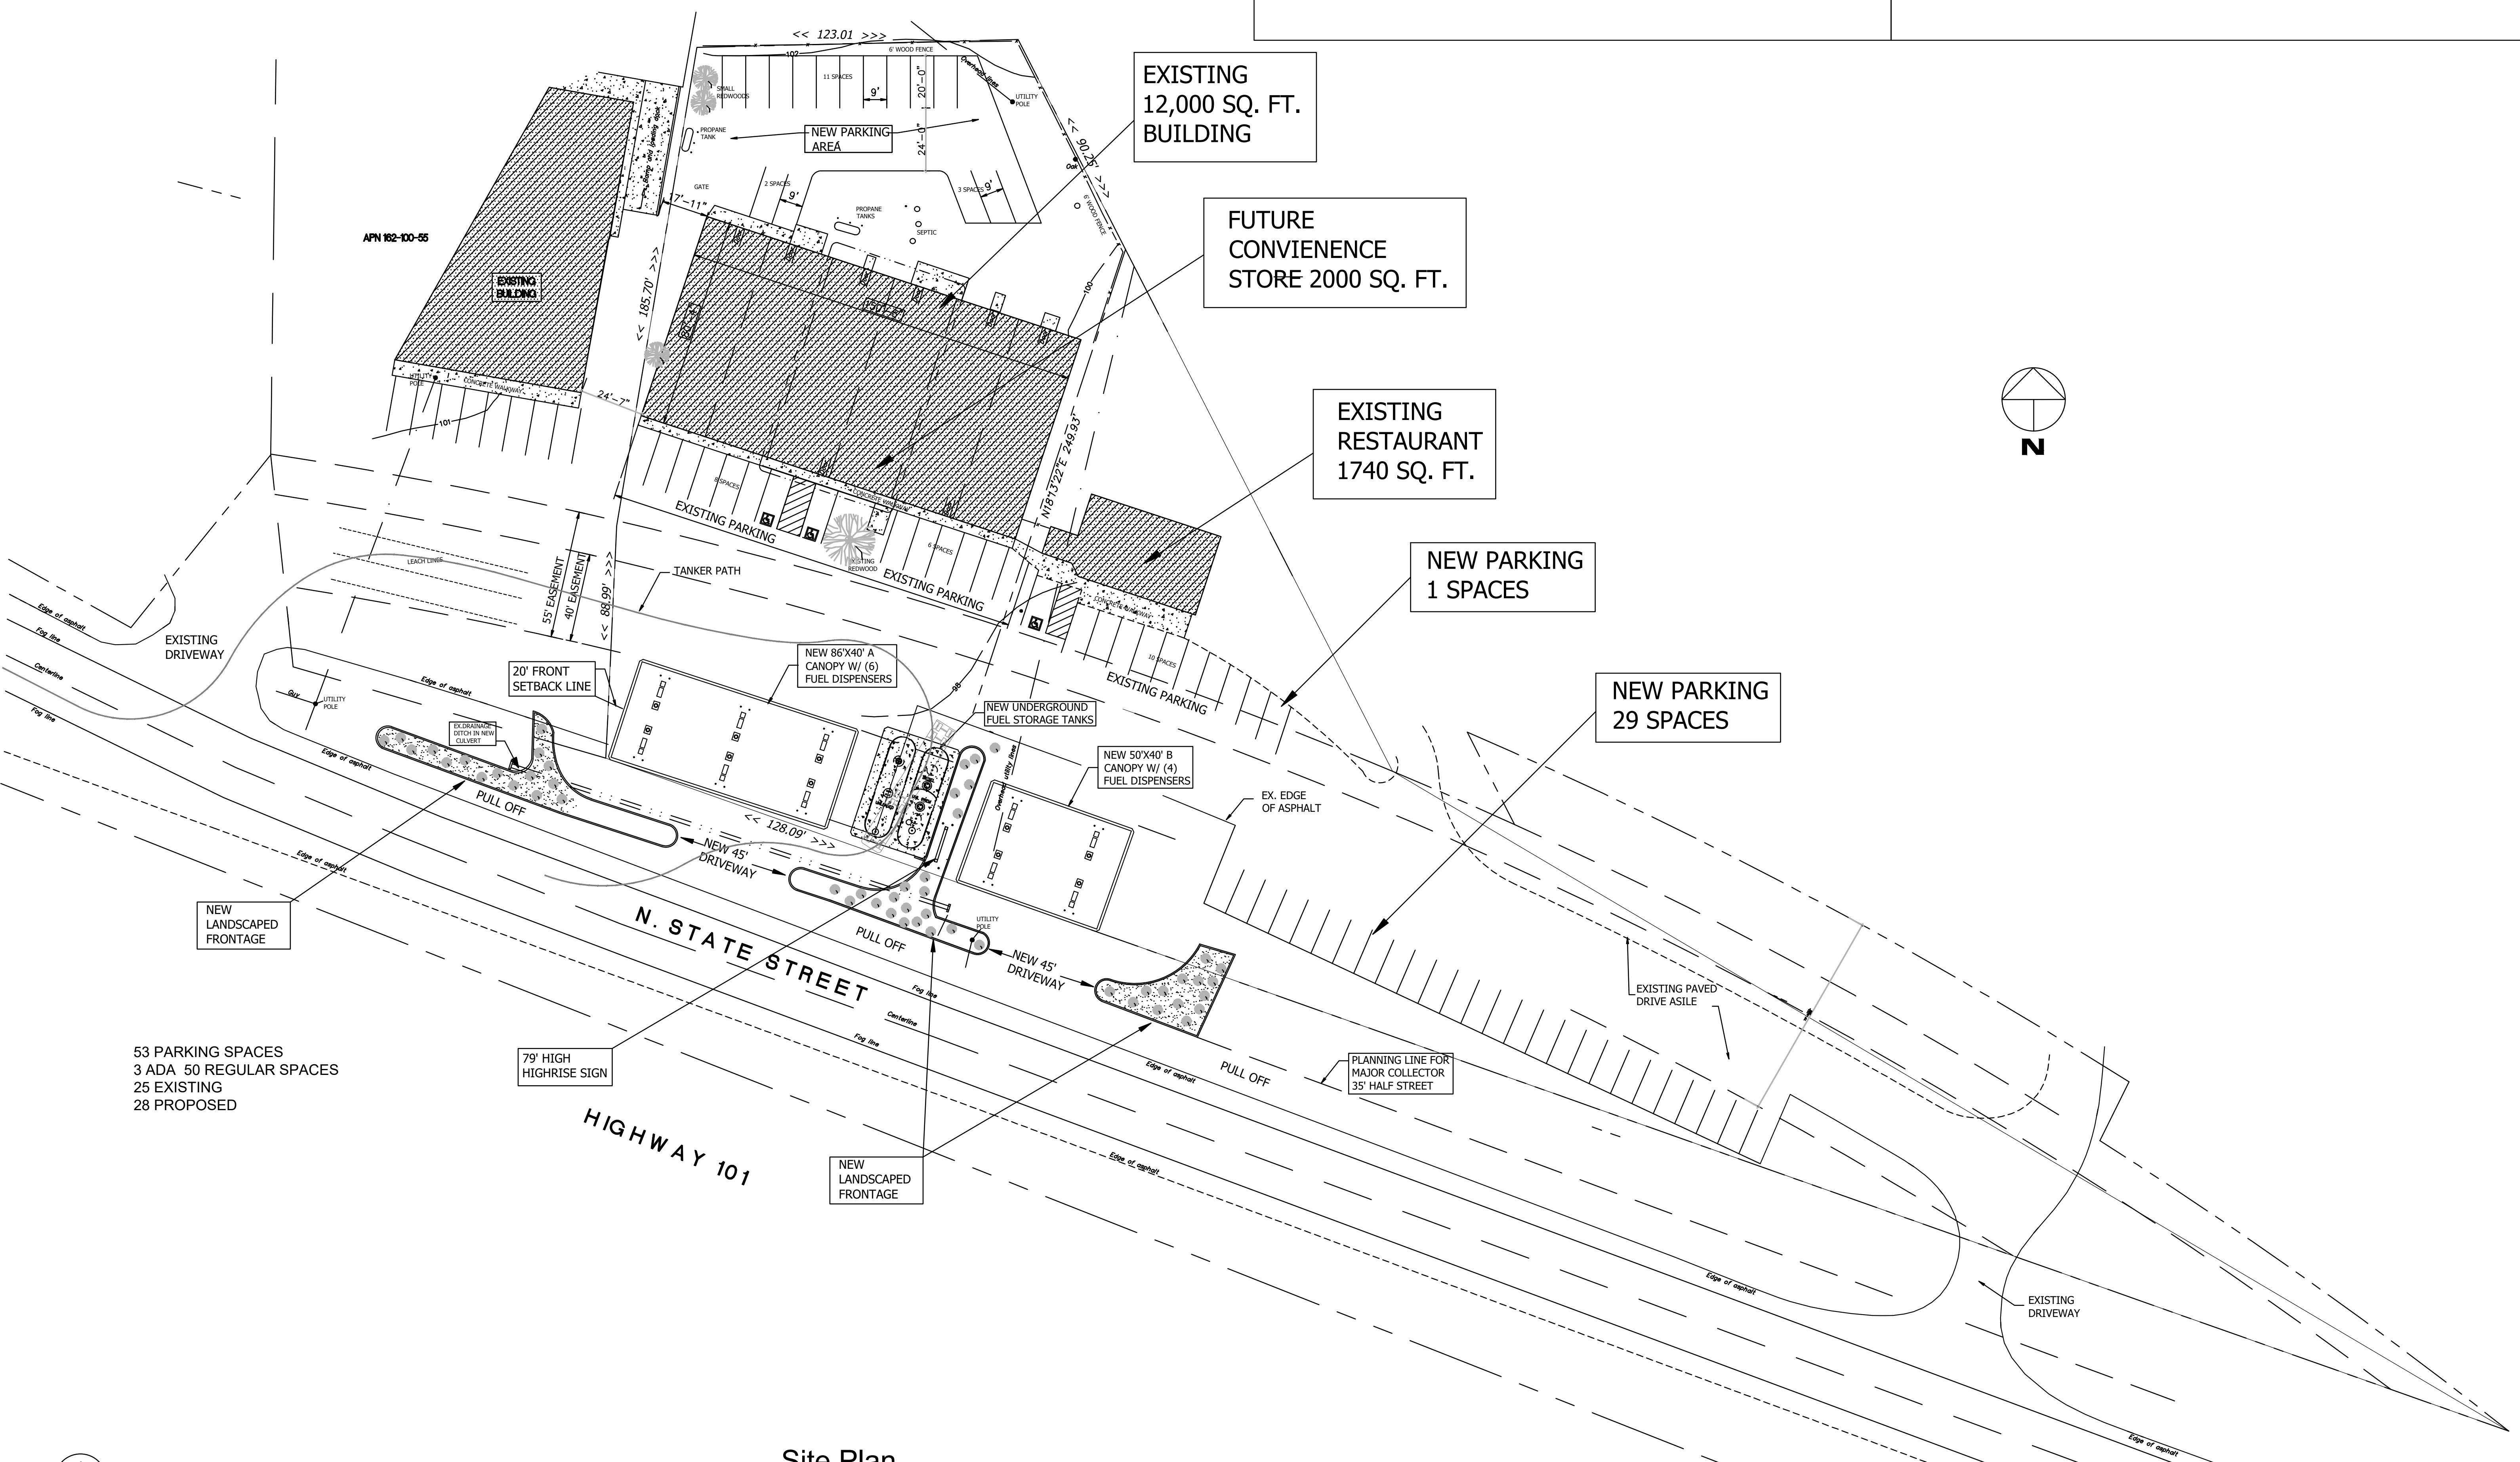

53 PARKING SPACES  
 3 ADA 50 REGULAR SPACES  
 25 EXISTING  
 28 PROPOSED

1

APN: 162-100-58 1.07 ACRES  
 APN: 162-100-59 1.47 ACRES


Site Plan  
 Scale 1/32" = 1'

ATTACHMENT CC

BY	DATE	REVISIONS	#

**RUFF + ASSOCIATES**  
 Architecture Planning Development  
 100 West Standley Street, Ukiah, CA 95482  
 Phone: 707-472-0525 Fax: 707-472-0527  
 e-mail: richard@ruffarchitect.com  
 COPYRIGHT © BY RUFF + ASSOCIATES. ALL RIGHTS RESERVED.

CA License # C11736 - B597217

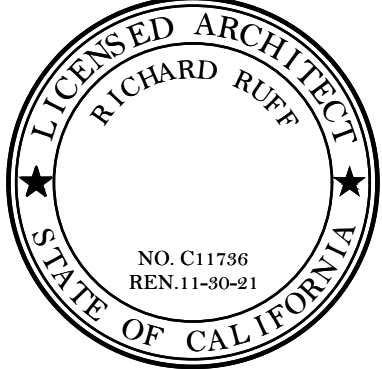

FAISAN CORPORATION  
 CHEVRON GAS STATION USE PERMIT  
 9621 NORTH STATE STREET  
 REDWOOD VALLEY, CA 95470

SHEET TITLE	
SITE PLAN	
DRAWN BY	PSM
CHECKED BY	RPR
DATE SUBMITTED	10-20-2021
DATE CREATED	10-20-2021
SCALE	AS NOTED
PAGE	
<b>A1</b>	
SHEET 3 OF 8	