


E Laurel St

N Whipple St

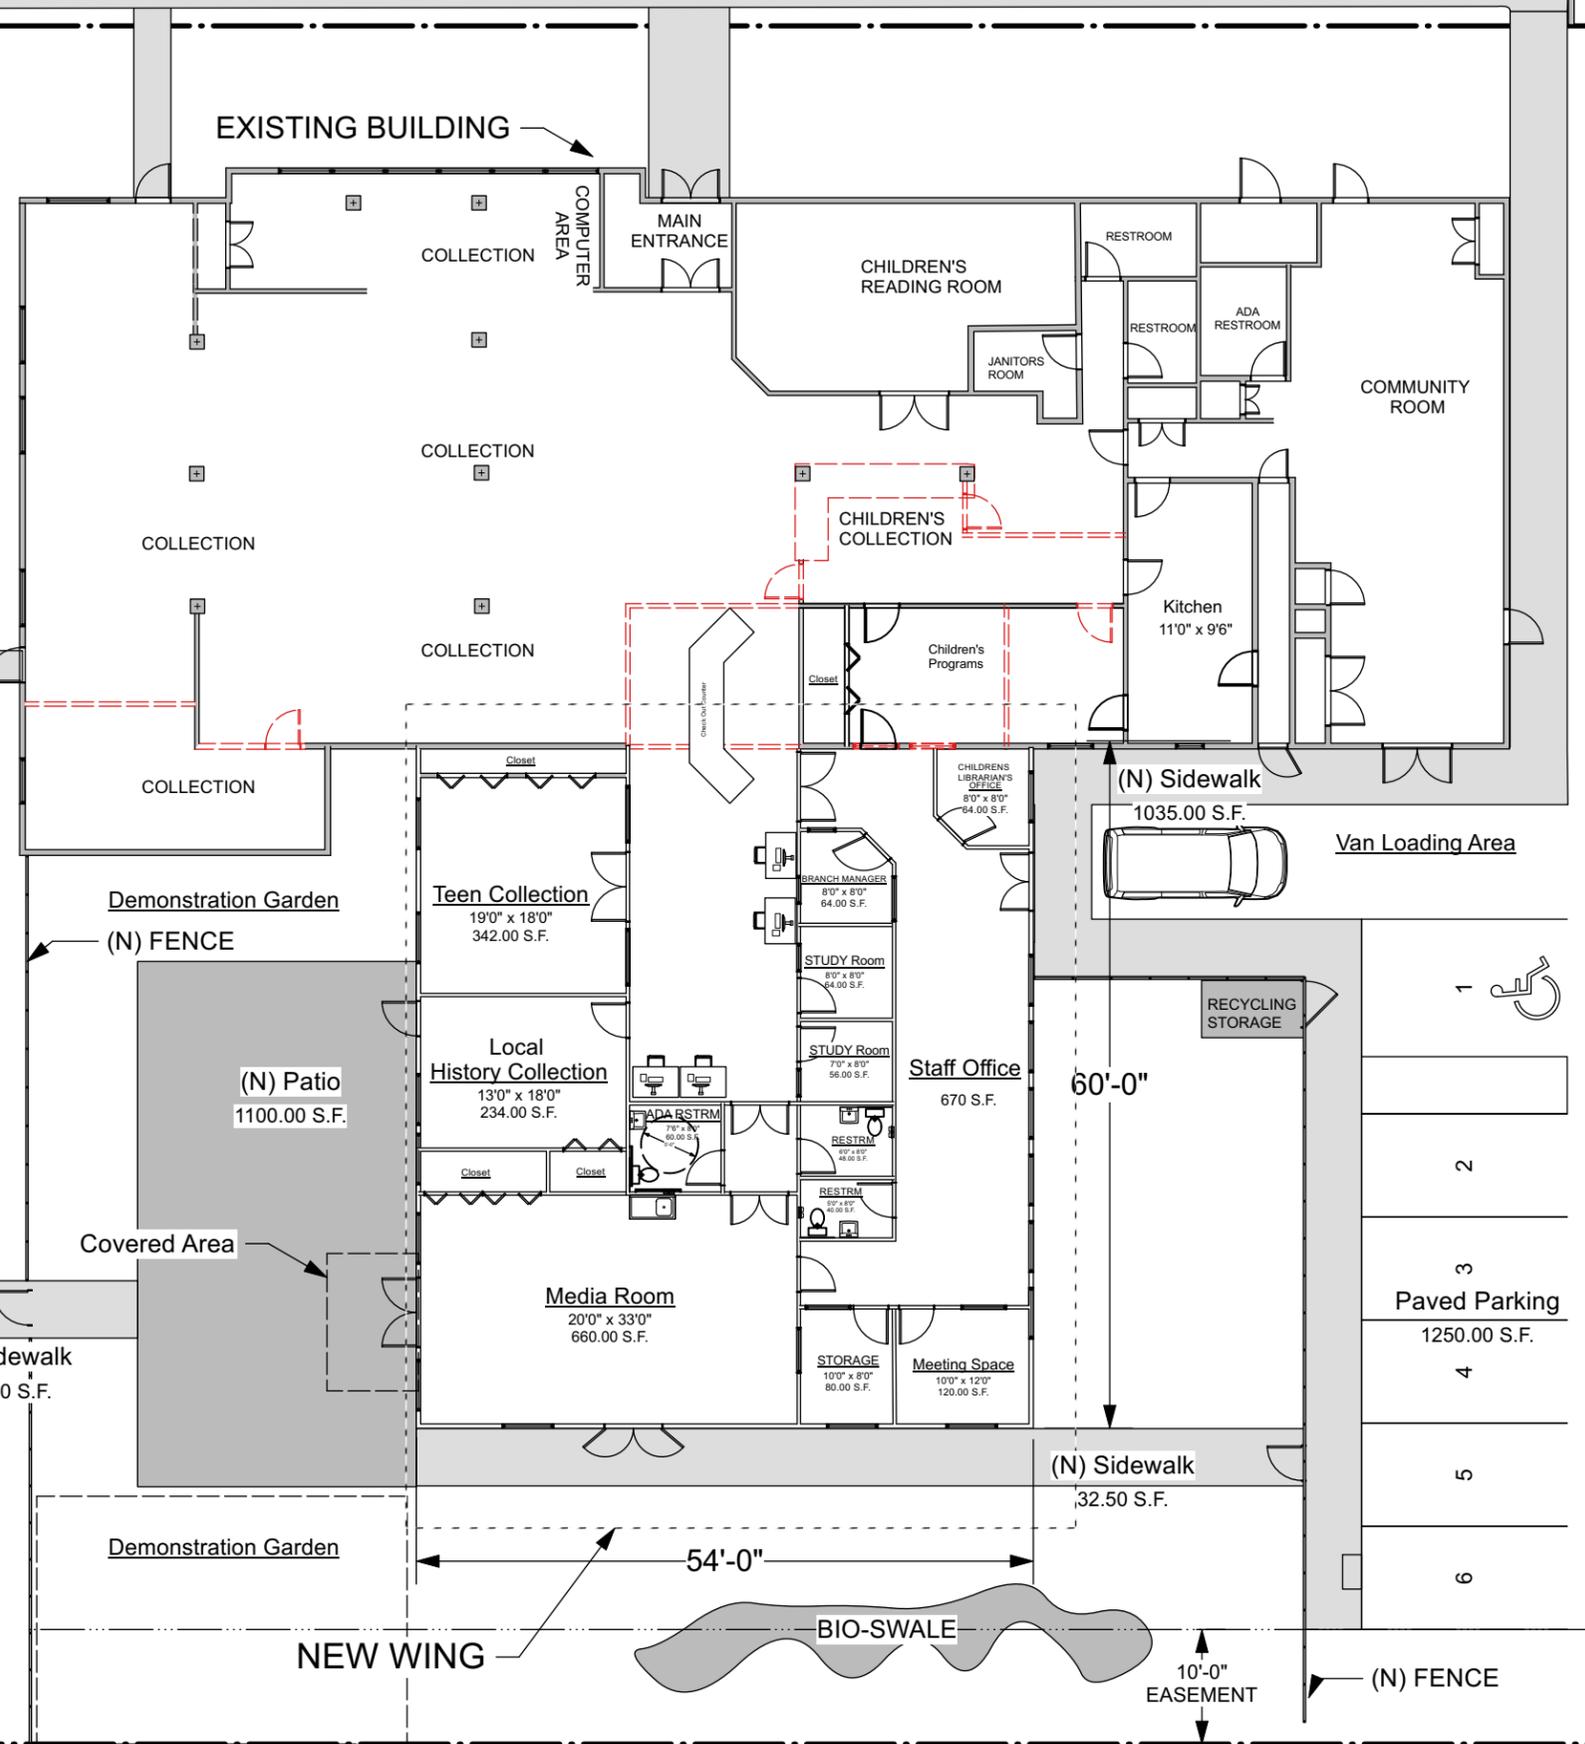

Legend:

- EXISTING WALLS
- DEMO WALLS
- NEW CONSTRUCTION

PROPERTY LINE

1 PLAN VIEW
Scale: 1/16" = 1'-0"

No.	Date	Issue Notes
Marie Jones Consulting 707-357-6408		
New Wing Plan		
Project: Ft Bragg Library Addition 499 E Laurel St Ft Bragg, CA		
Project Manager: Marie Jones		
Drawn By: MAS		
Scale:		
Publish Date: 2/8/23		
CAD File Name:		
Drawing No.:		
00		
1 of 1 Total Sheets		
Print at 11" x 17"		