

S:\Shared\ENGINEERING PROJECTS\Main Street Kasten Street Curb Ramp\Mendocino Curb Ramp - Revised.dwg 4/11/2016 11:18:31 AM

COUNTY OF MENDOCINO
DEPARTMENT OF TRANSPORTATION

PLANS FOR CONSTRUCTION OF MENDOCINO ADA ACCESS & SIDEWALK SEGMENT
ON KASTEN STREET, CR 407L, M.P. 0.00
DOT PROJECT NO. D-1601
DOT CONTRACT NO. 150114

To be supplemented by California Department of Transportation 2010 Standard Plans

INDEX OF SHEETS

1. TITLE SHEET AND LOCATION MAP
2. PLAN SHEET
3. DRAINAGE SHEET
4. RENDERING


APPLICABLE CALTRANS STANDARD PLANS

2010 STANDARD PLANS:


A10A	A87A	T53
A10B	A88A	T59
A24E	D73	T61
A62A	D77B	T62
A62D	P45	T63
A62F	P46	T64

ABBREVIATIONS

AB	AGGREGATE BASE	ETW	EDGE OF TRAVELED WAY
ABUT	ABUTMENT	FL	FLOW LINE
AC	ASPHALT CONCRETE	FES	FLARED END SECTION
BB	BEGIN BRIDGE	H	HEIGHT
BC	BEGIN HORIZONTAL CURVE	HORIZ	HORIZONTAL
BFC	BOTTOM FACE OF CURB	HP	HINGE POINT
BVC	BEGIN VERTICAL CURVE	LT	LEFT
CI	CLASS	LF	LINEAR FEET
CONC	CONCRETE	MAX	MAXIMUM
CONT	CONTINUOUS	MBGR	METAL BEAM GUARD RAILING
CSP	CORRUGATED STEEL PIPE	MIN	MINIMUM
CL	CENTERLINE	OG	ORIGINAL GROUND
CLR	CLEARANCE	PSP	PERFORATED STEEL PIPE
CIDH	CAST-IN-DRILLED-HOLE	POC	POINT ON HORIZONTAL CURVE
D	DEPTH	PRC	POINT OF REVERSE CURVE
DD	DOWNDRAIN	RSP	ROCK SLOPE PROTECTION
DIA	DIAMETER	RT	RIGHT
EA	EACH	R/W	RIGHT OF WAY
EB	END BRIDGE	SHT	SHEET
EC	END HORIZONTAL CURVE	STA	STATION
ELEV	ELEVATION	STD	STANDARD
ERS	EARTH RETAINING STRUCTURE	TOT	TOTAL
EVC	END VERTICAL CURVE	TYP	TYPICAL
EXC	EXCAVATION	W	WIDTH
EXIST	EXISTING		

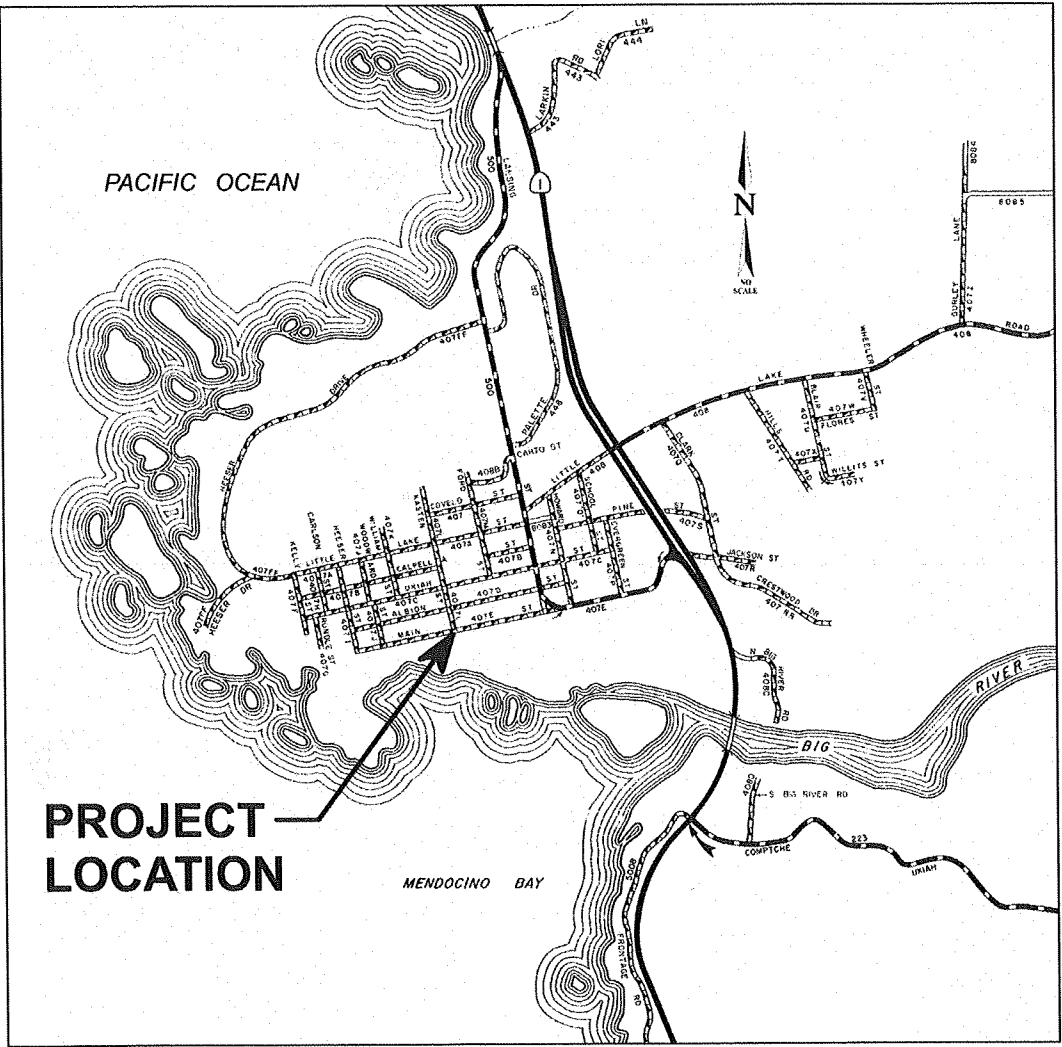

LOCATION MAP
NO SCALE

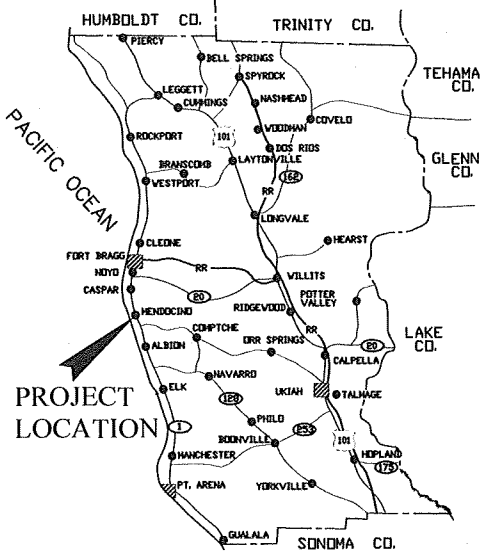

MENDOCINO COUNTY

FILE NUMBER: 23-DOT

IDENTIFICATION STAMP
DIVISION OF THE STATE ARCHITECT

APPL 01 - 115451

AC FLS SS

DATE 4/27/16



COUNTY OF MENDOCINO

Howard N. Dashiell 4/11/16
DIRECTOR OF TRANSPORTATION
REGISTERED CIVIL ENGINEER CE 42001 DATE

BENCHMARK
CP 1 (PAGE 3 OF 4)
NAIL & SHINER LS 5121
ELEV. 1000.00'
N: 5000.0000
E: 5000.0000

THE CONTRACTOR SHALL POSSESS THE CLASS OF
LICENSE SPECIFIED IN THE "NOTICE TO CONTRACTORS"

PROJECT ENGINEER	DATE	DESIGN ENGINEER	DATE	APPROVAL RECOMMENDED BY	DATE	MENDOCINO ADA ACCESS & SIDEWALK SEGMENT KASTEN STREET, CR 407L, M.P. 0.00 PROJECT NO. D-1601 CONTRACT NO. 150114
C. GIALDINI	MAR 2016	C. GIALDINI	MAR 2016	<i>C. Gialdini</i>	4/11/16	SHEET 1 OF 4

0 4 8

scale 1" = 4' feet

SHEET 2 OF 4

S:\Shared\ENGINEERING PROJECTS\Village of Mendocino\Main Street Kasten Street Curb Ramp\Mendocino Curb Ramp - Revised.dwg, 4/11/2016 11:18:42 AM



DIST.	COUNTY	ROUTE	POST MILES TOTAL PROJECT	SHEET NO.	TOTAL SHEETS
1	MENDOCINO	CR 407L	0.00	3	4

REGISTERED ENGINEER - CIVIL
4/11/16

PLANS APPROVAL DATE

COUNTY OF MENDOCINO
DEPARTMENT OF TRANSPORTATION
340 LAKE MENDOCINO DRIVE
UKIAH, CALIFORNIA 95482

REGISTERED PROFESSIONAL ENGINEER
HOWARD N. DASHLEY
No. 42001
CIVIL
STATE OF CALIFORNIA

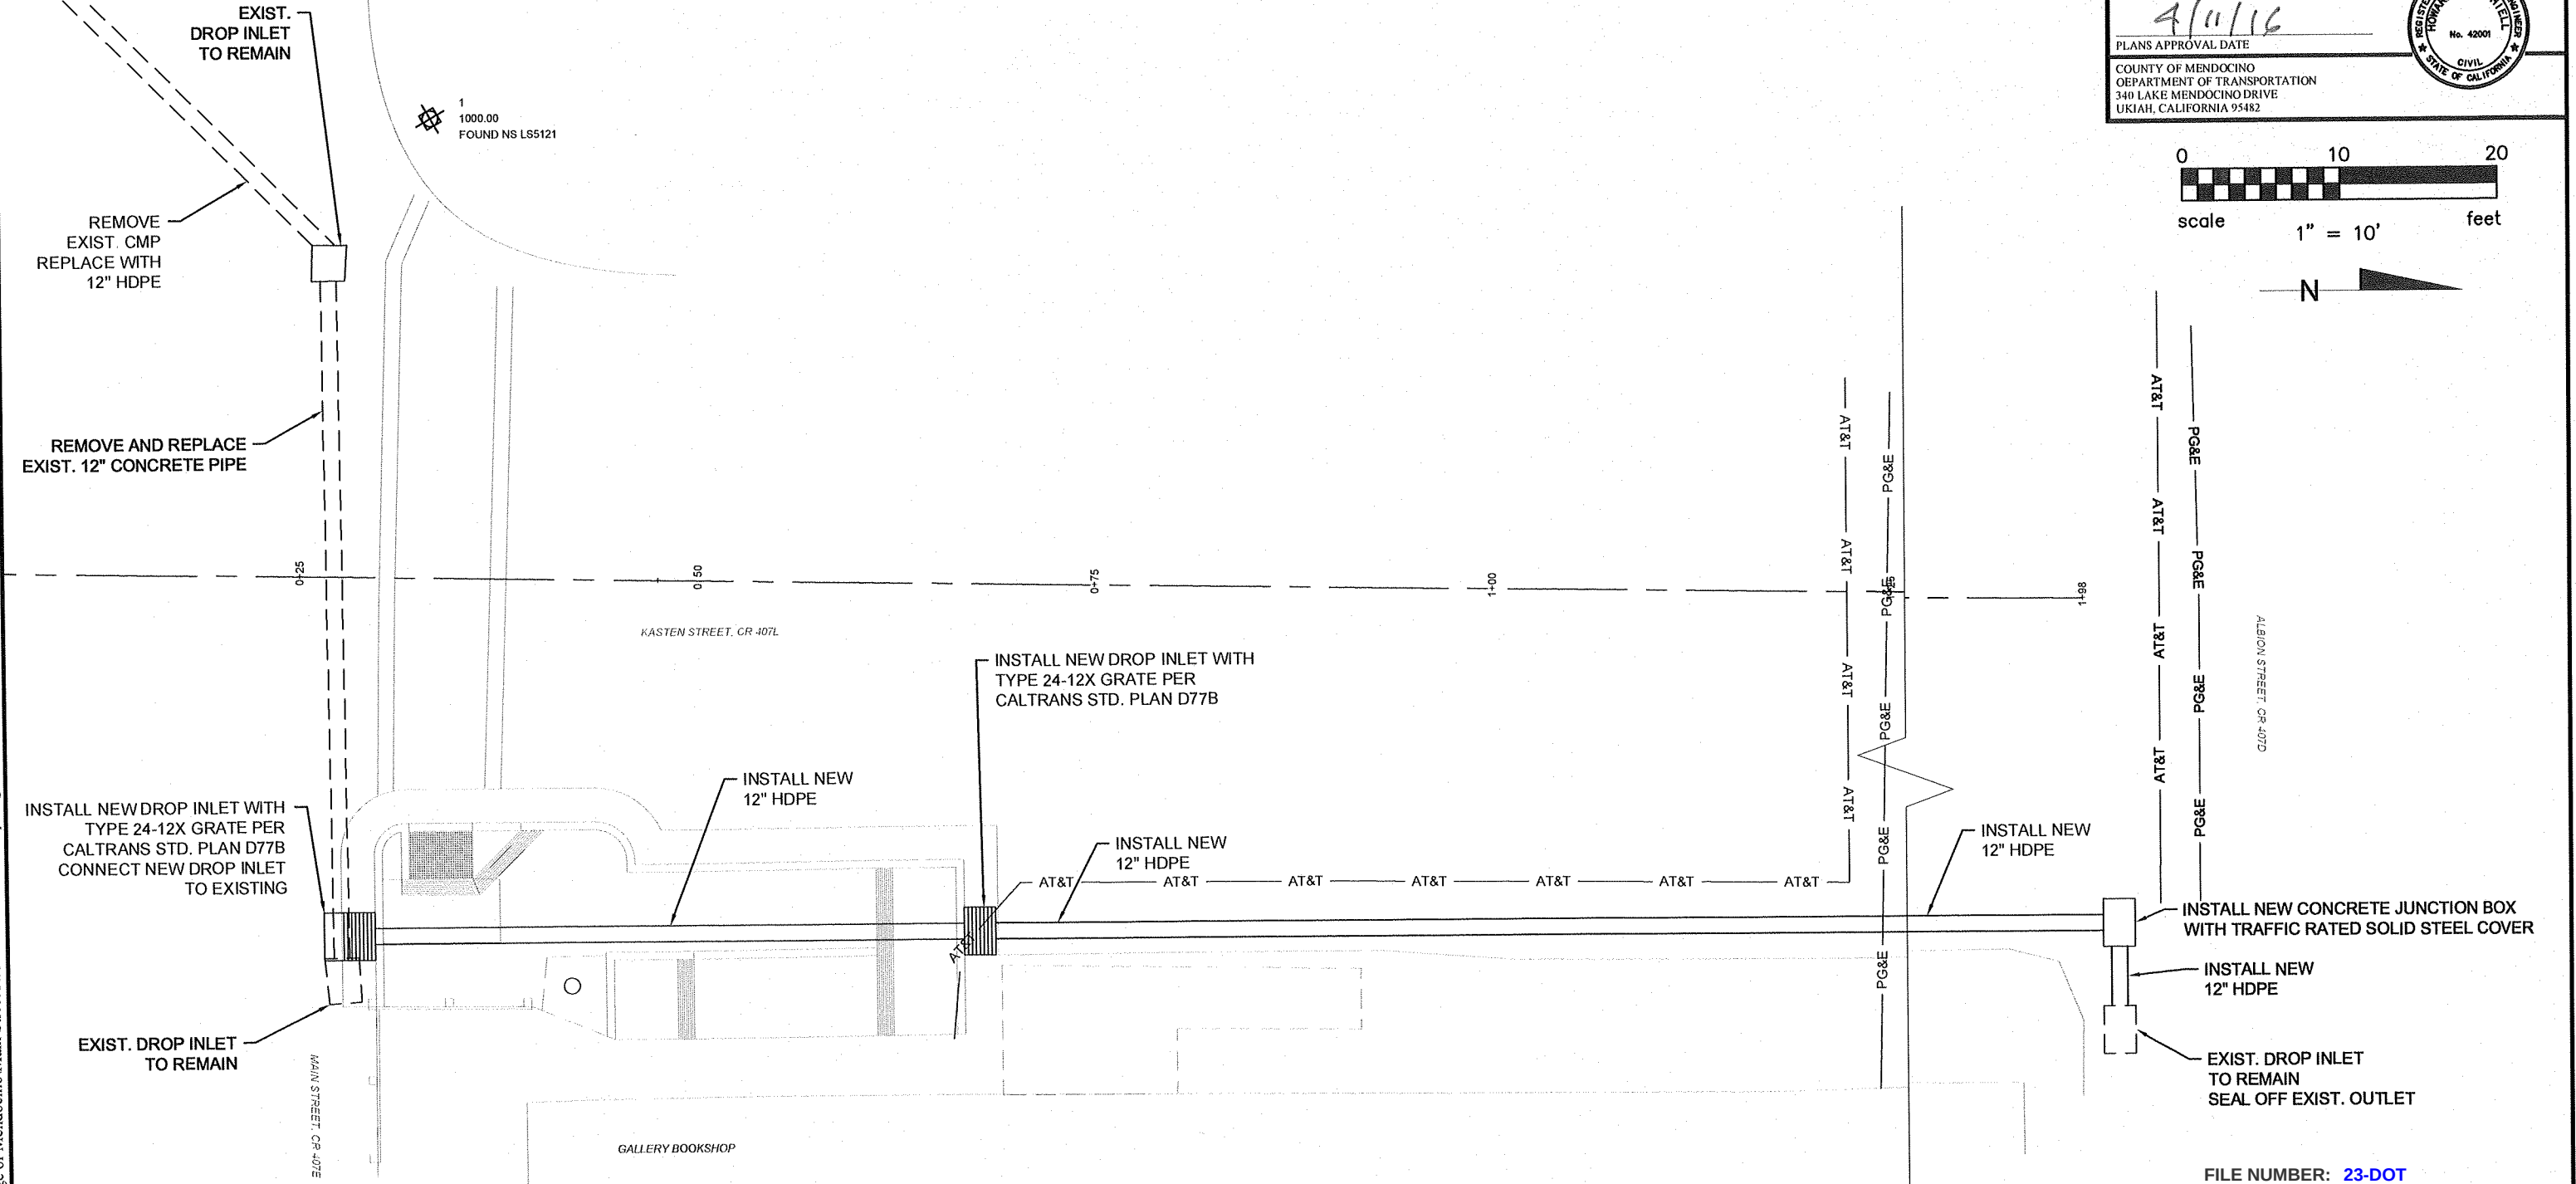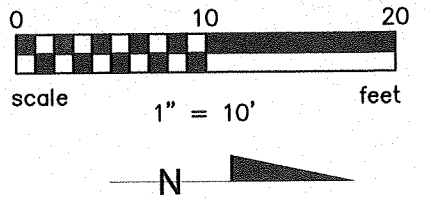

FILE NUMBER: 23-DOT

IDENTIFICATION STAMP
DIVISION OF THE STATE ARCHITECT

APPL 01 - 115451

AC *[Signature]* FLS -- SS --

DATE 4/27/16

S:\Shared\Engineering Projects\Village of Mendocino\Main Street Kasten Street Curb Ramp\Engineering Plans\Mendocino Curb Ramp - Revised.dwg, 4/11/2016 11:18:47 AM


DIST.	COUNTY	ROUTE	POST MILES TOTAL PROJECT	SHEET NO.	TOTAL SHEETS
1	MENDOCINO	CR 407L	0.00	4	4

REGISTERED ENGINEER - CIVIL
4/11/16
PLANS APPROVAL DATE

COUNTY OF MENDOCINO
DEPARTMENT OF TRANSPORTATION
340 LAKE MENDOCINO DRIVE
UKIAH, CALIFORNIA 95482


REGISTERED PROFESSIONAL ENGINEER
HOWARD N. DASHIELL
No. 42001
CIVIL
STATE OF CALIFORNIA

NOTE:
COLOR MATCH NEW CONCRETE TO MATCH
EXISTING TO THE EXTENT POSSIBLE
TEXTURE NEW CONCRETE USING SODA WATER

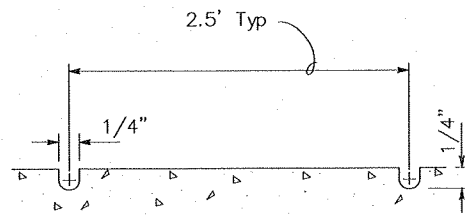

BATHETIC SCRIBING DETAIL

RENDERING
NO SCALE

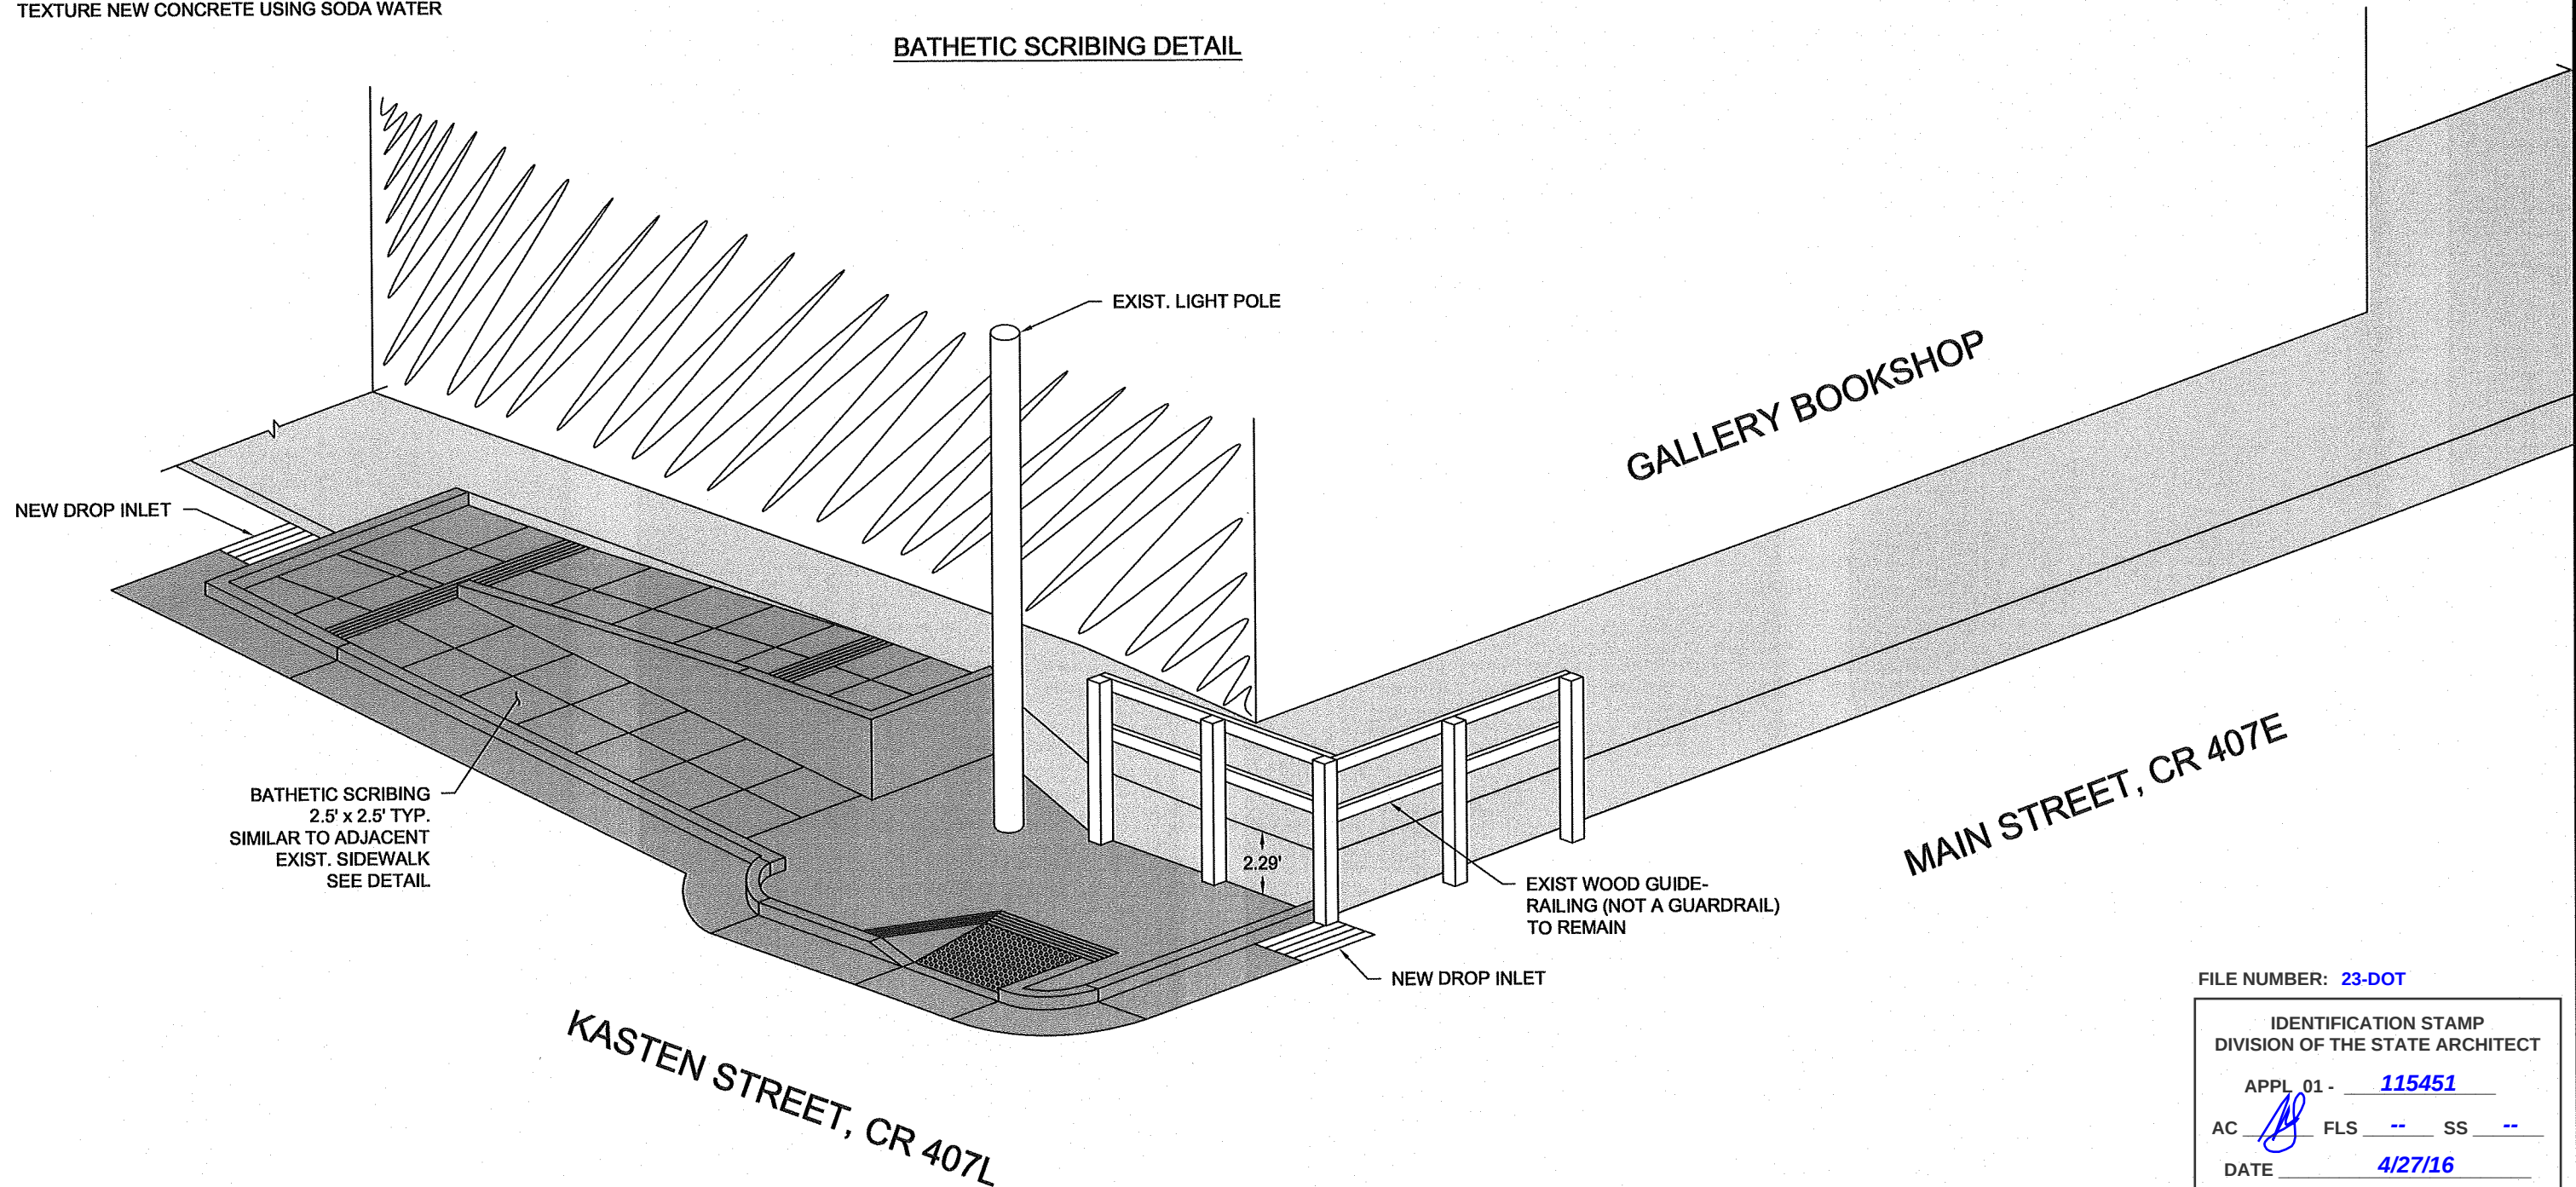

FILE NUMBER: 23-DOT

IDENTIFICATION STAMP
DIVISION OF THE STATE ARCHITECT

APPL 01 - 115451

AC *AS* FLS -- SS --

DATE 4/27/16



MENDOCINO COUNTY
DEPARTMENT OF TRANSPORTATION



REV NO.					
BY					
DATE					

DESIGNED BY

Chris Miller

DATE

4/11/16

CHECKED BY

ALM

DATE

4/11/16

MENDOCINO ADA ACCESS & SIDEWALK SEGEMENT
KASTEN STREET, CR 407L, M.P. 0.00
DOT PROJECT NO. D-1601
DOT CONTRACT NO. 150114 SHEET 4 OF 4