


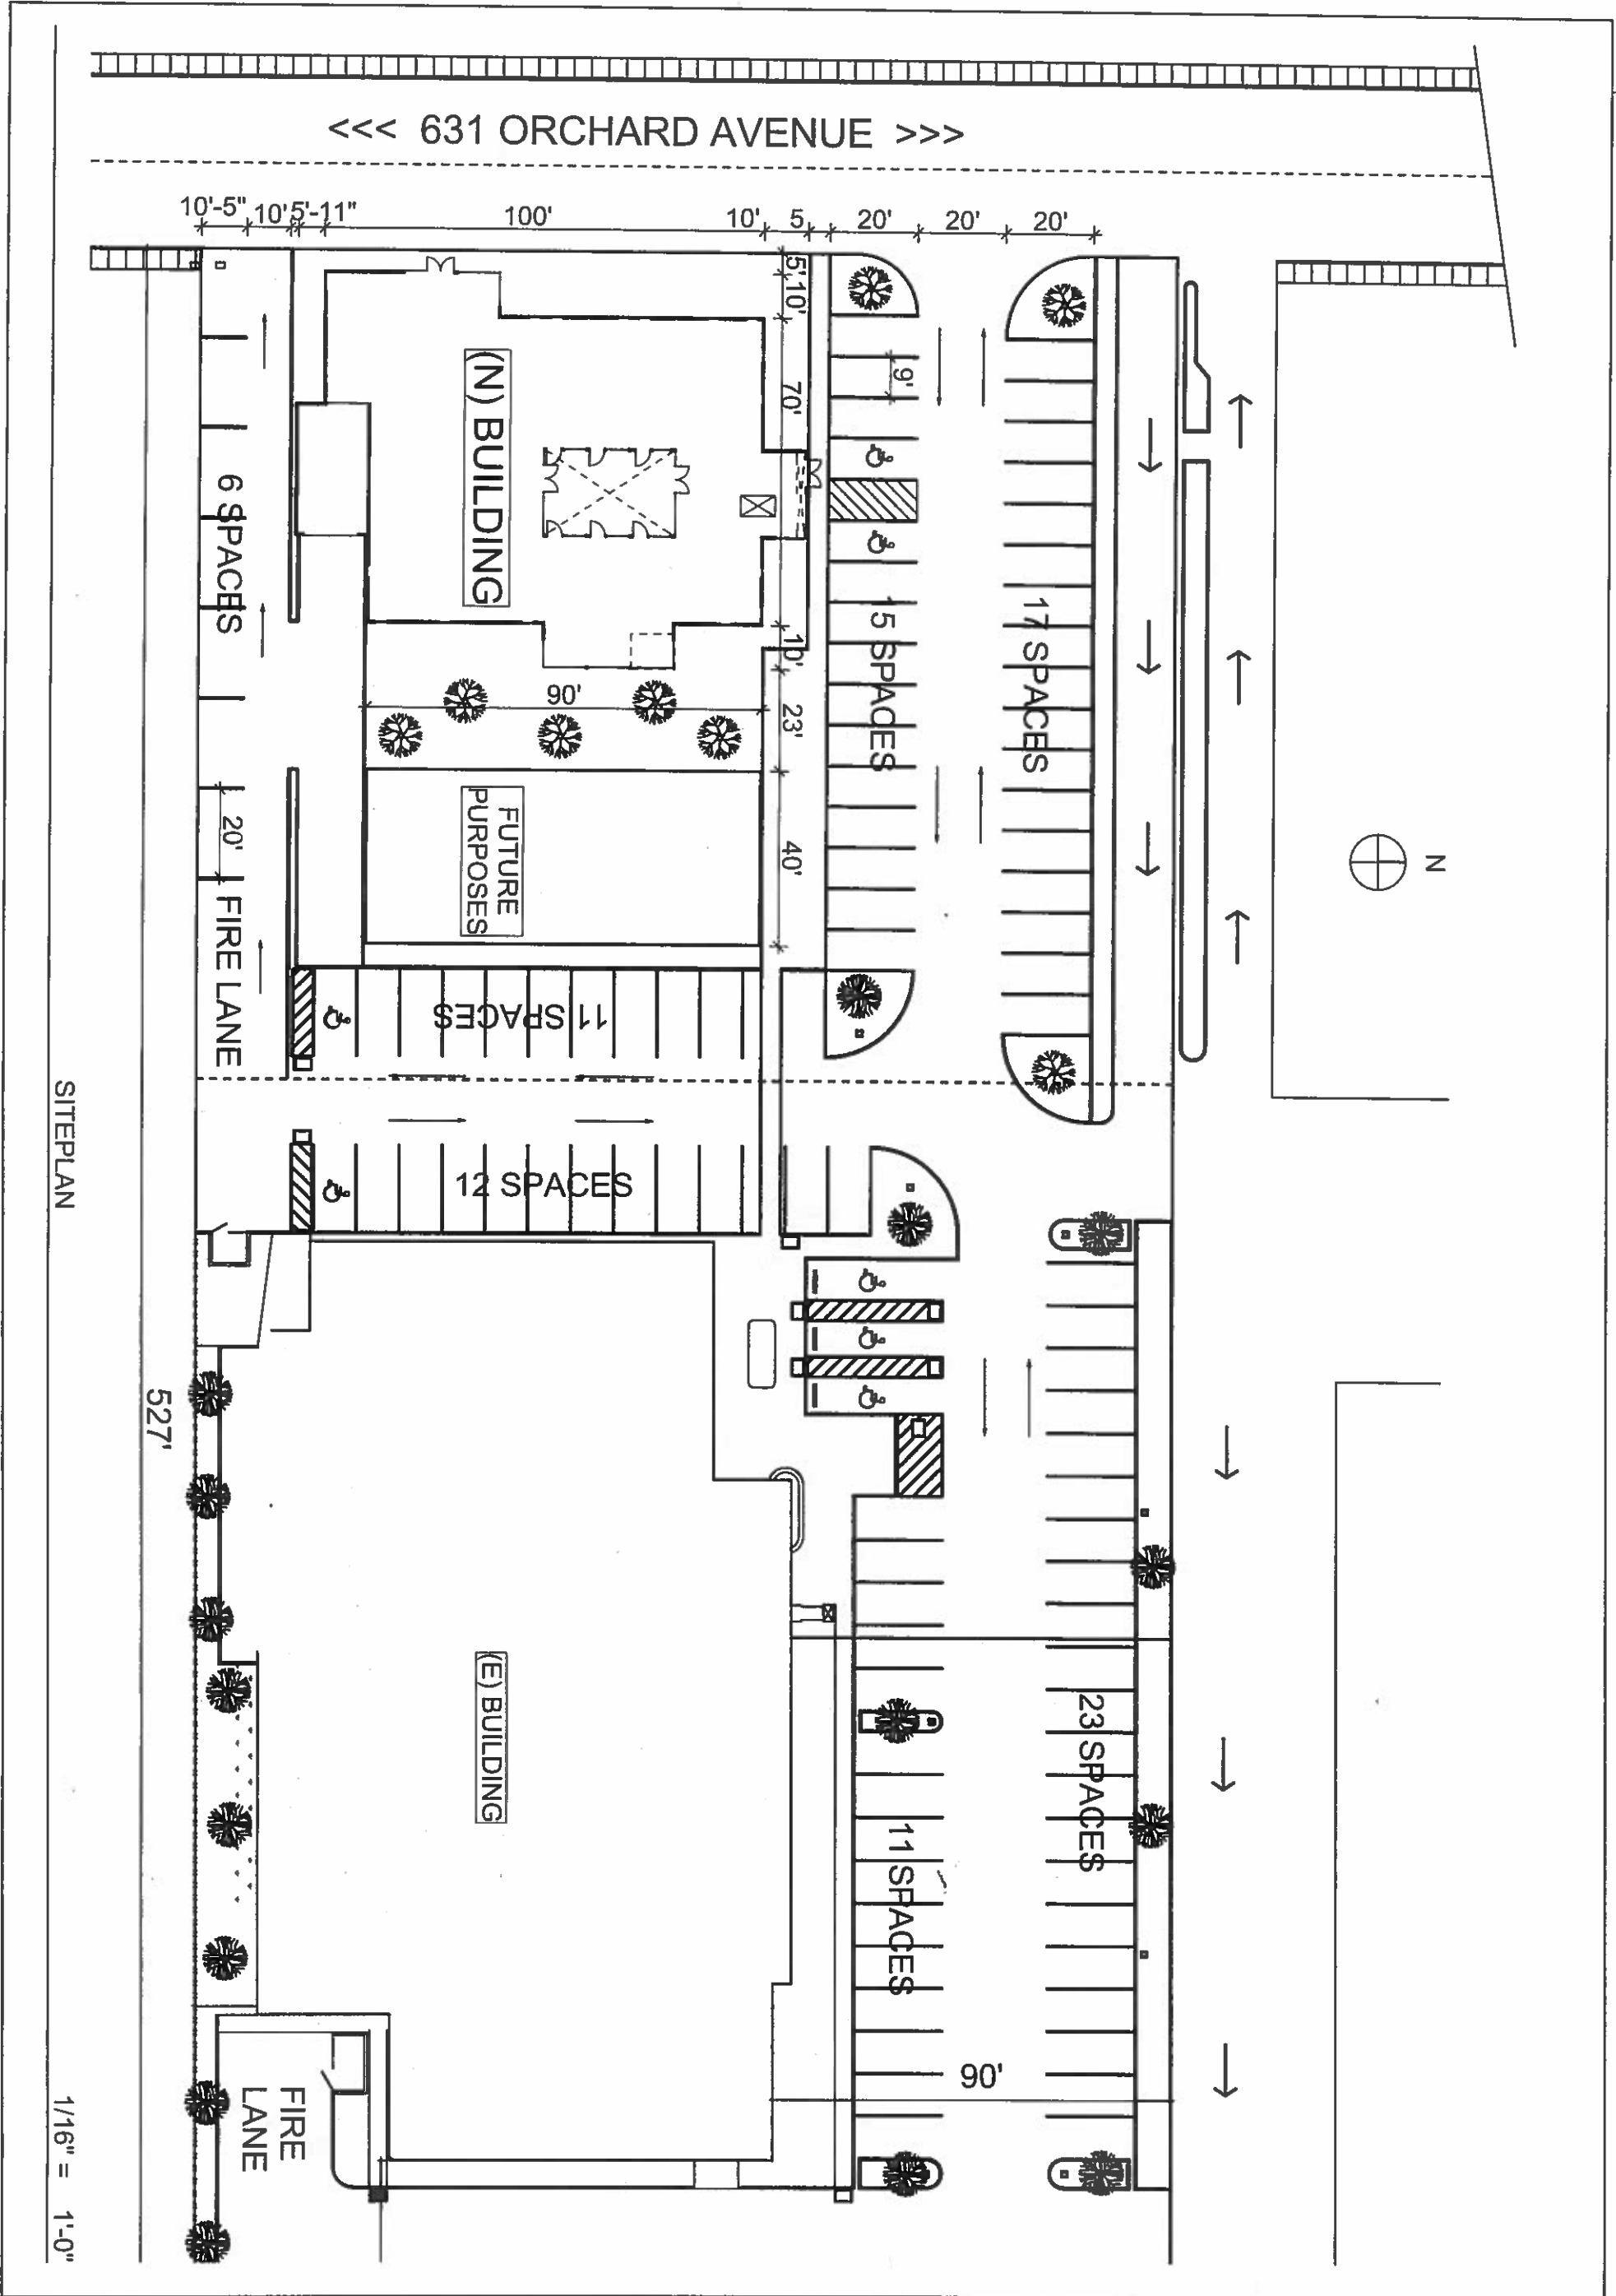


REVISIONS		DATE

RUFF + ASSOCIATES Architecture Planning Development 100 West Standley Street, Ukiah, CA 95482 Phone: 707-472-0525 Fax: 707-472-0527 e-mail: richard@ruffarchitect.com COPYRIGHT © BY RUFF + ASSOCIATES, ALL RIGHTS RESERVED.		
CRISIS SERVICES CENTER PROJECT 631 ORCHARD STREET UKIAH CA 95482		

SHEET TITLE SITEPLAN	
DESIGNED BY Ruff	DATE 10-21-2017
CHECKED BY Ruff	DATE 10-21-2017
SCALE AS NOTED	DATE 10-21-2017
STATUS PENDING	

A-1.01


1/16" = 1'-0"

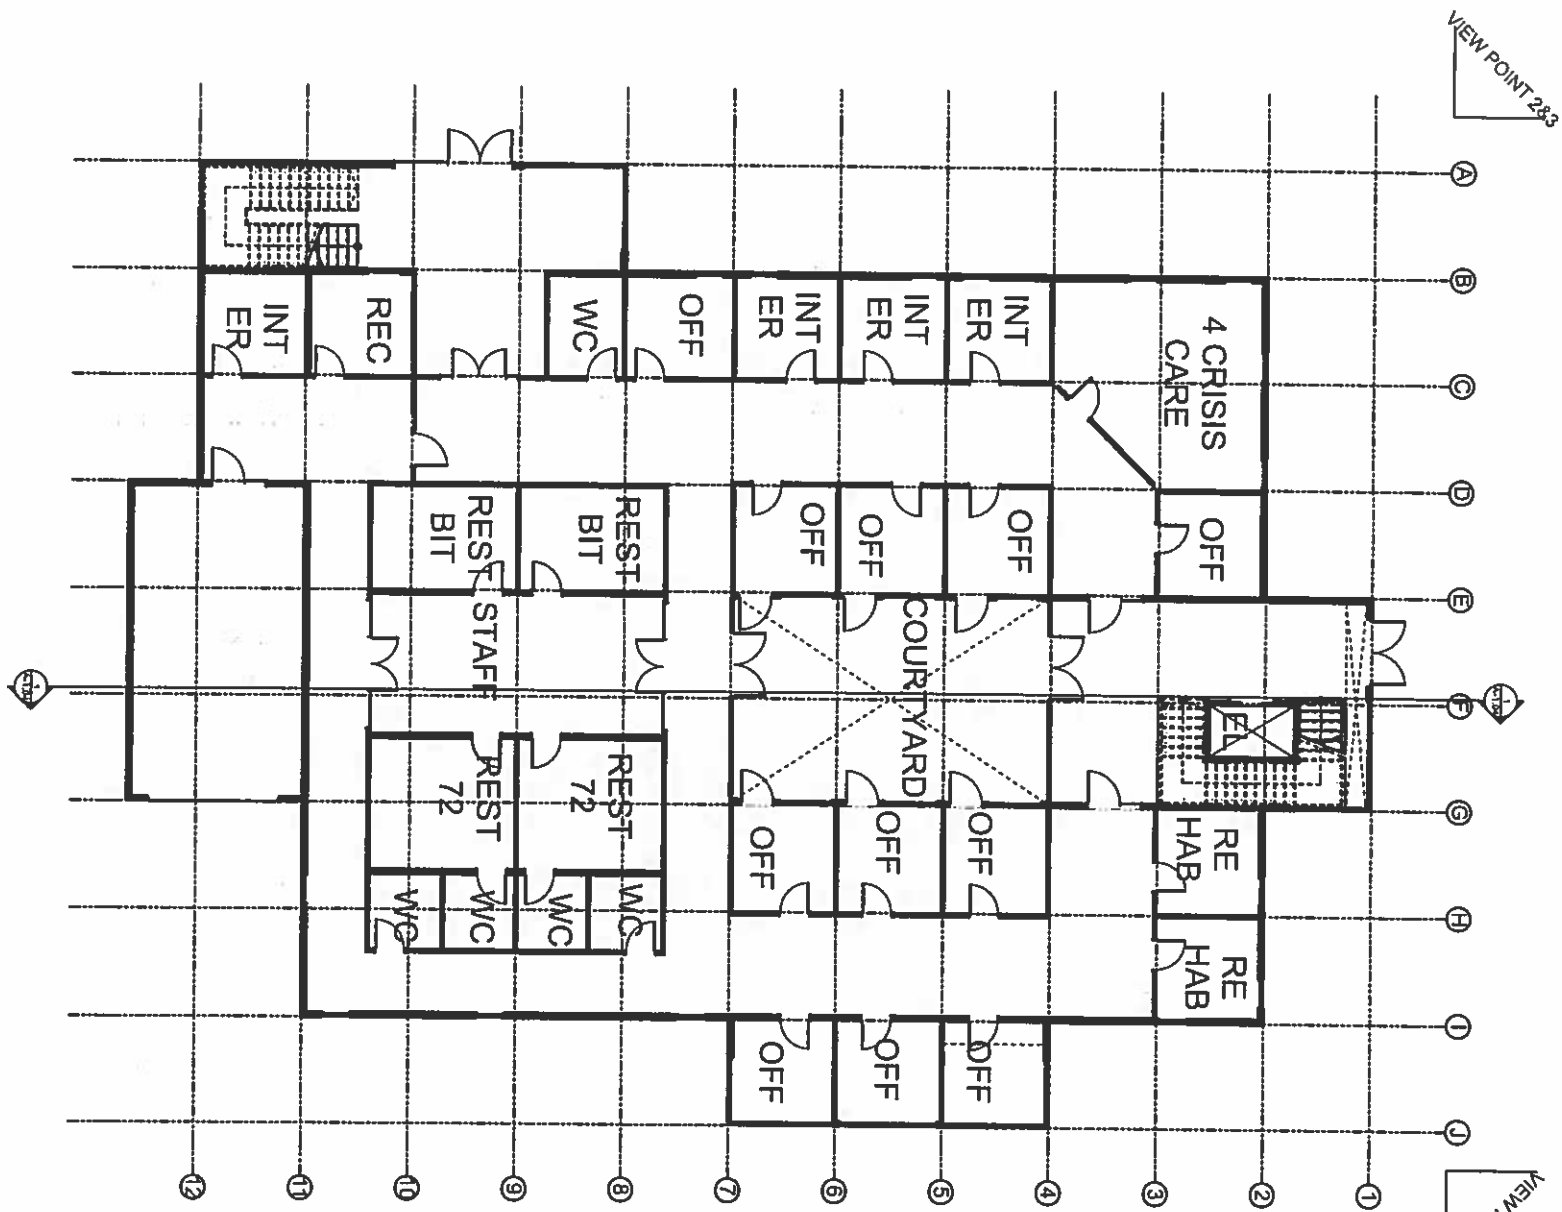

1st FLOOR CRISIS SERVICES

+/- 7,400 SQ.FT.

1/8" = 1'-0"

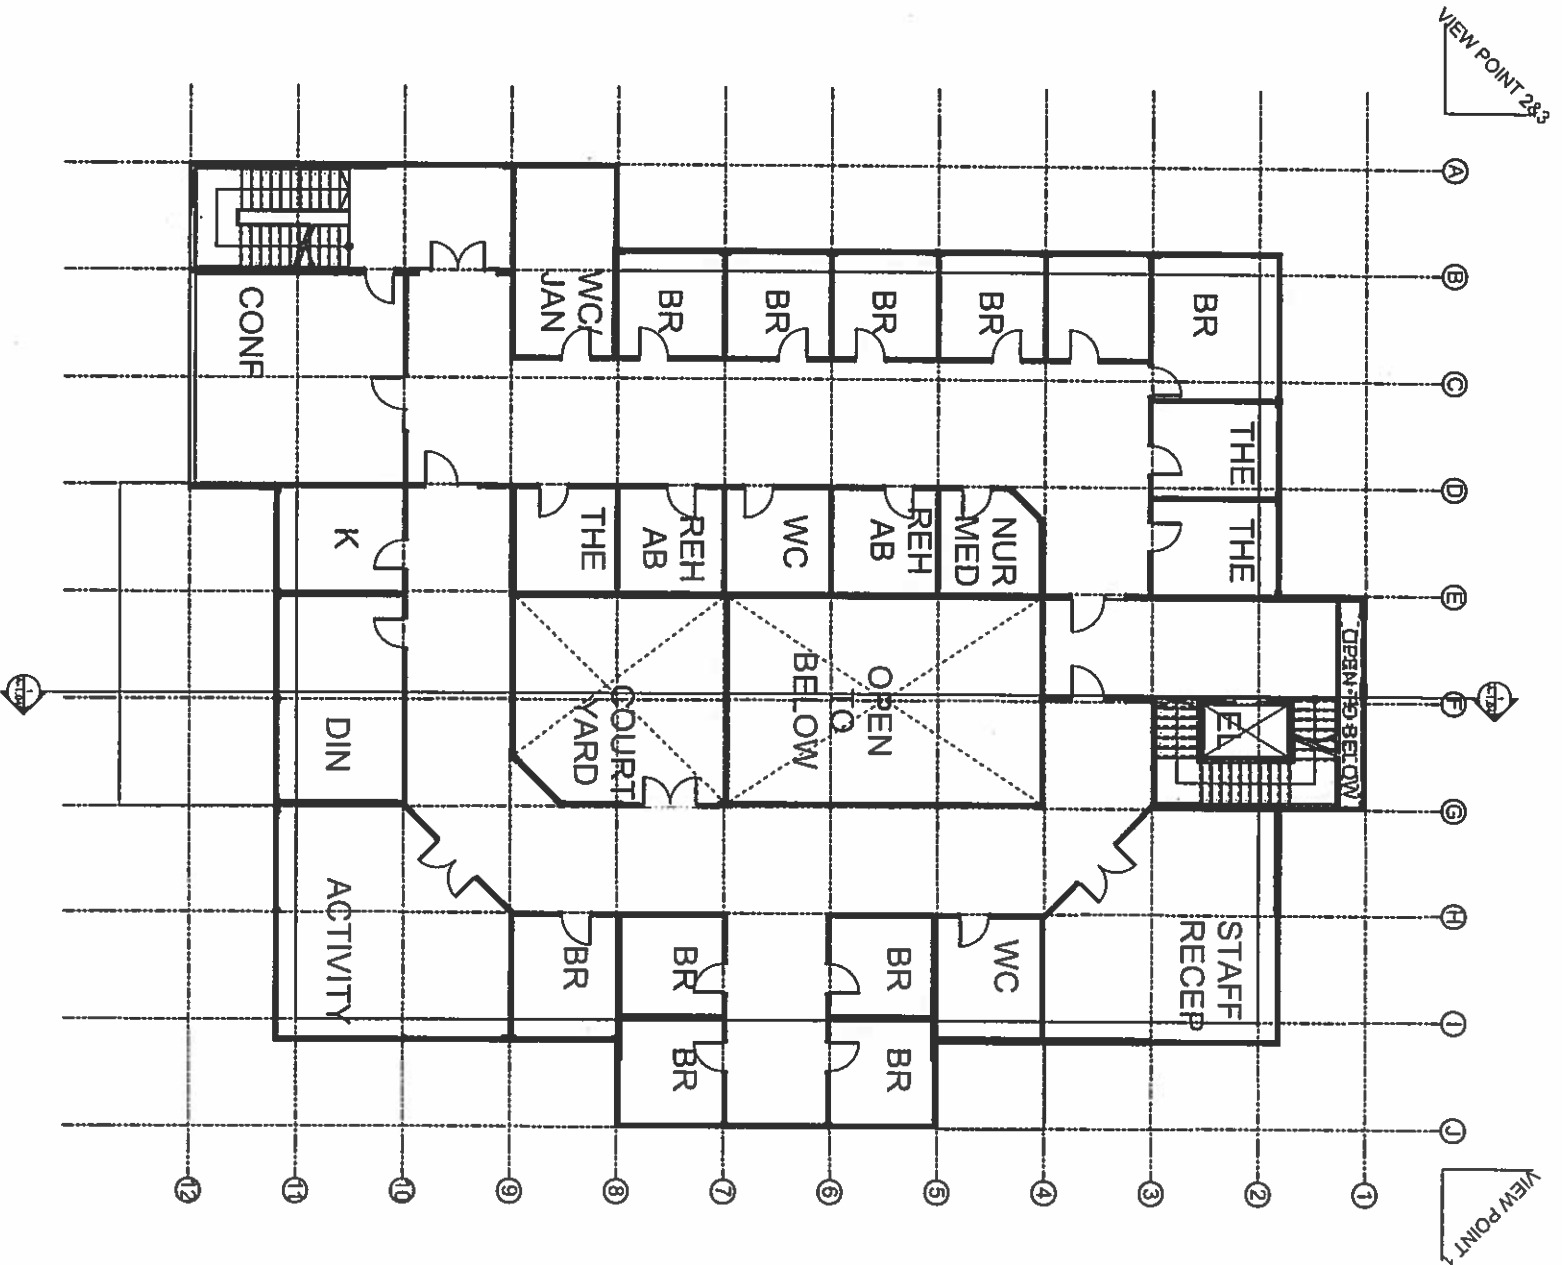


2nd FLOOR RESIDENTIAL CRISIS SERVICES

+/- 7,300 SQ.FT.


1/8" = 1'-0"

TOTAL +/- 14,700
SQ.FT.

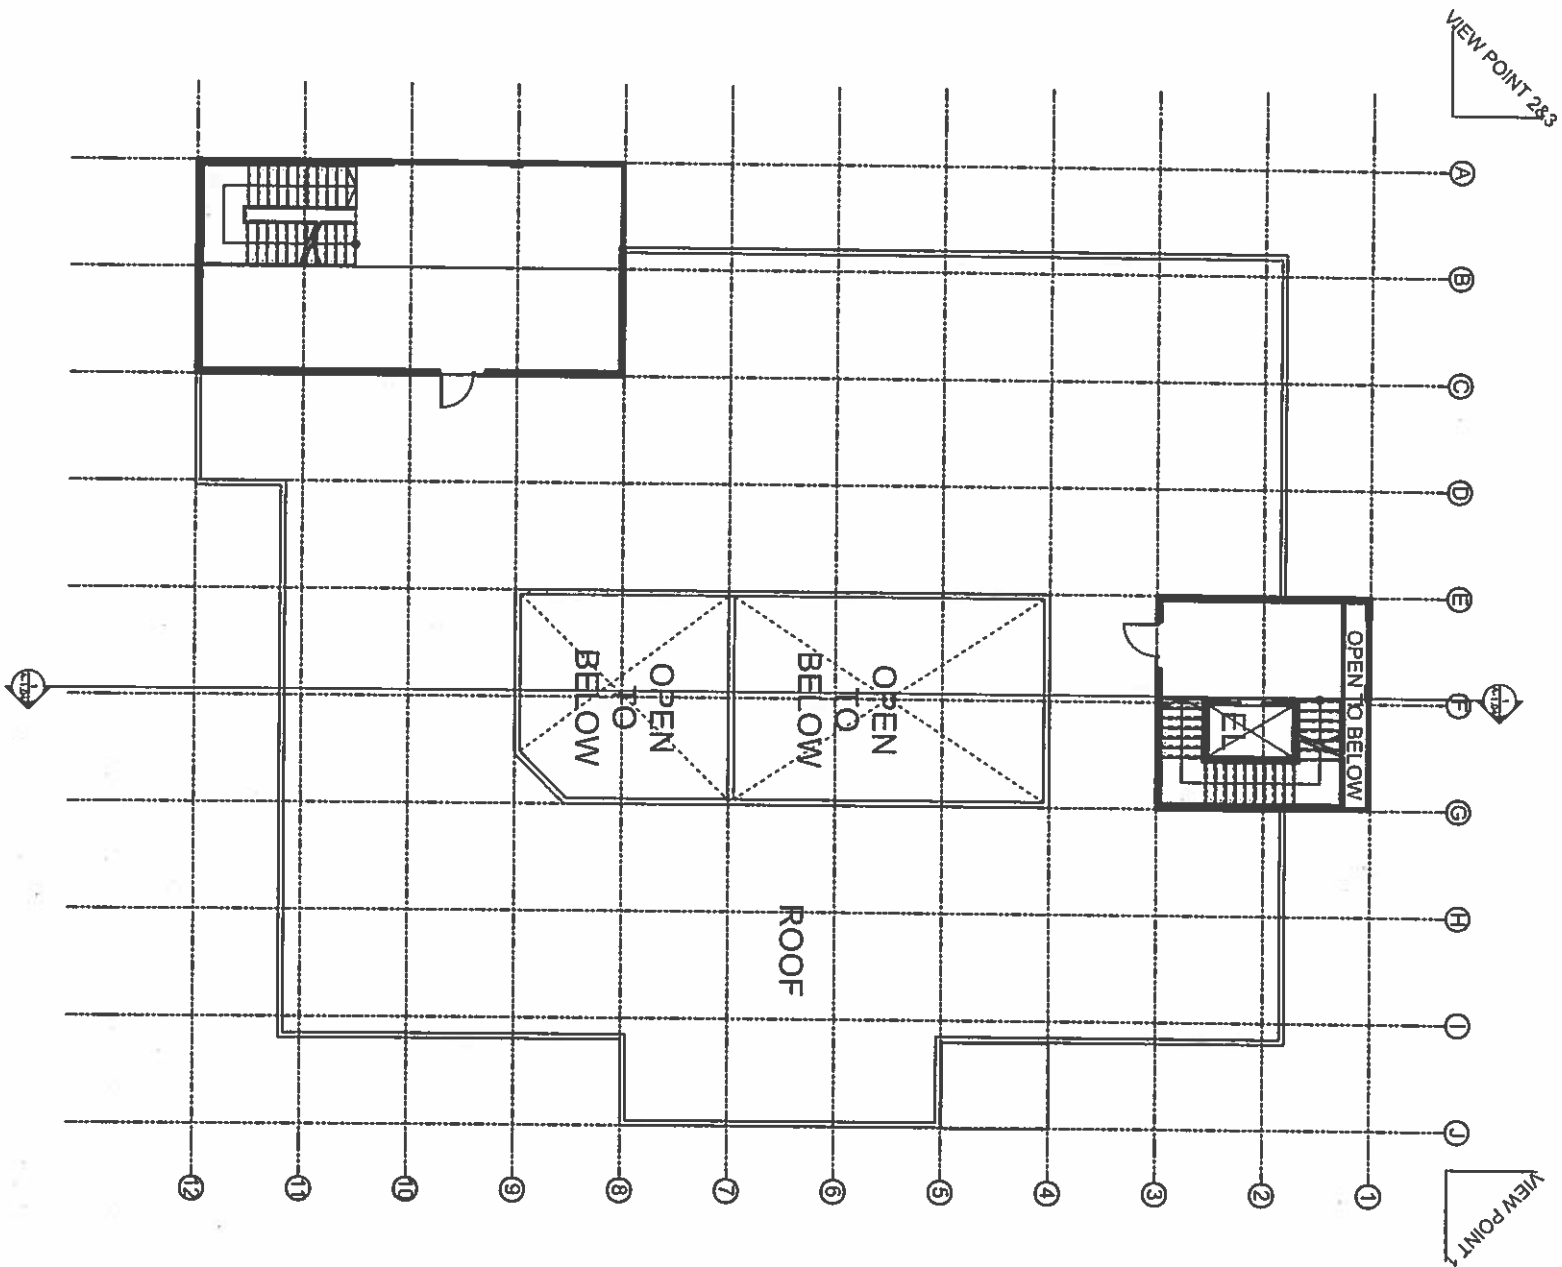

3rd FLOOR/ROOF


1/8" = 1'-0"

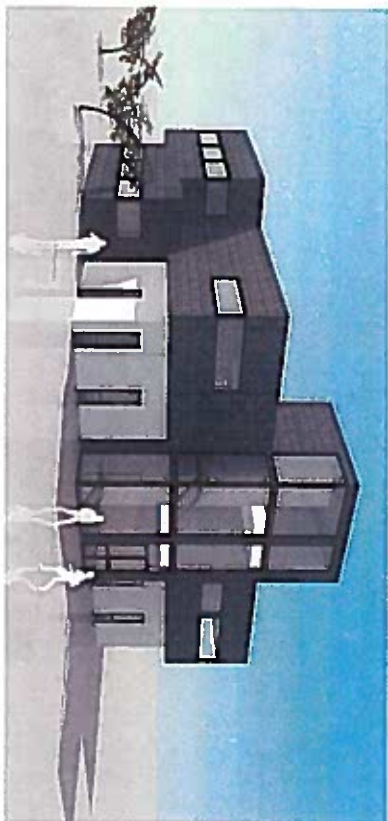


3D VIEW 1



3D VIEW 2

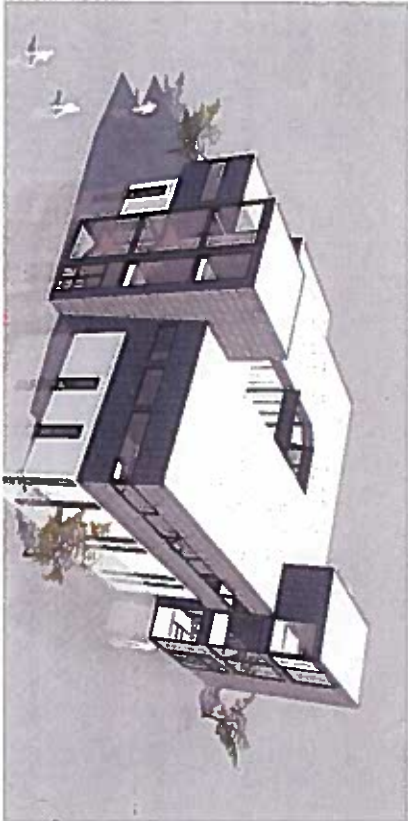

3D VIEW 3

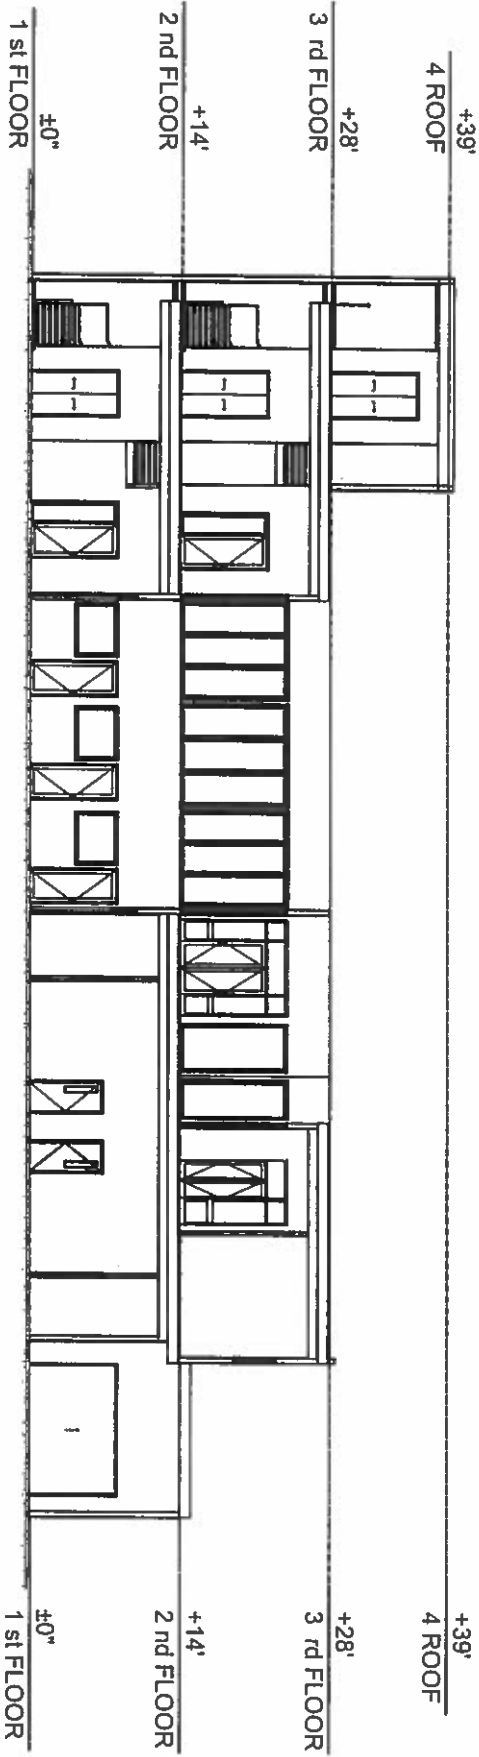


SECTION 1
1/8" = 1'-0"

REVISIONS	DATE



RUFF + ASSOCIATES
Architecture Planning Development
100 West Standley Street, Ukiah, CA 95482
Phone: 707-472-0525 Fax: 707-472-0527
e-mail: richard@ruffarchitect.com
COPYRIGHT © BY RUFF + ASSOCIATES, ALL RIGHTS RESERVED.

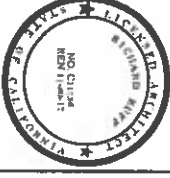

CRISIS SERVICES CENTER
PROJECT
631 ORCHARD STREET UKIAH CA
95482

SHEET TITLE	
SECTION	
DESIGNED BY	MR
CHECKED BY	RRR
DATE	10-27-2017
SCALE	AS NOTED
STATUS	PRODUCTION ONLY
PAGE	
A-1.04	