



MENDOCINO ROTARY PARK PROPOSAL

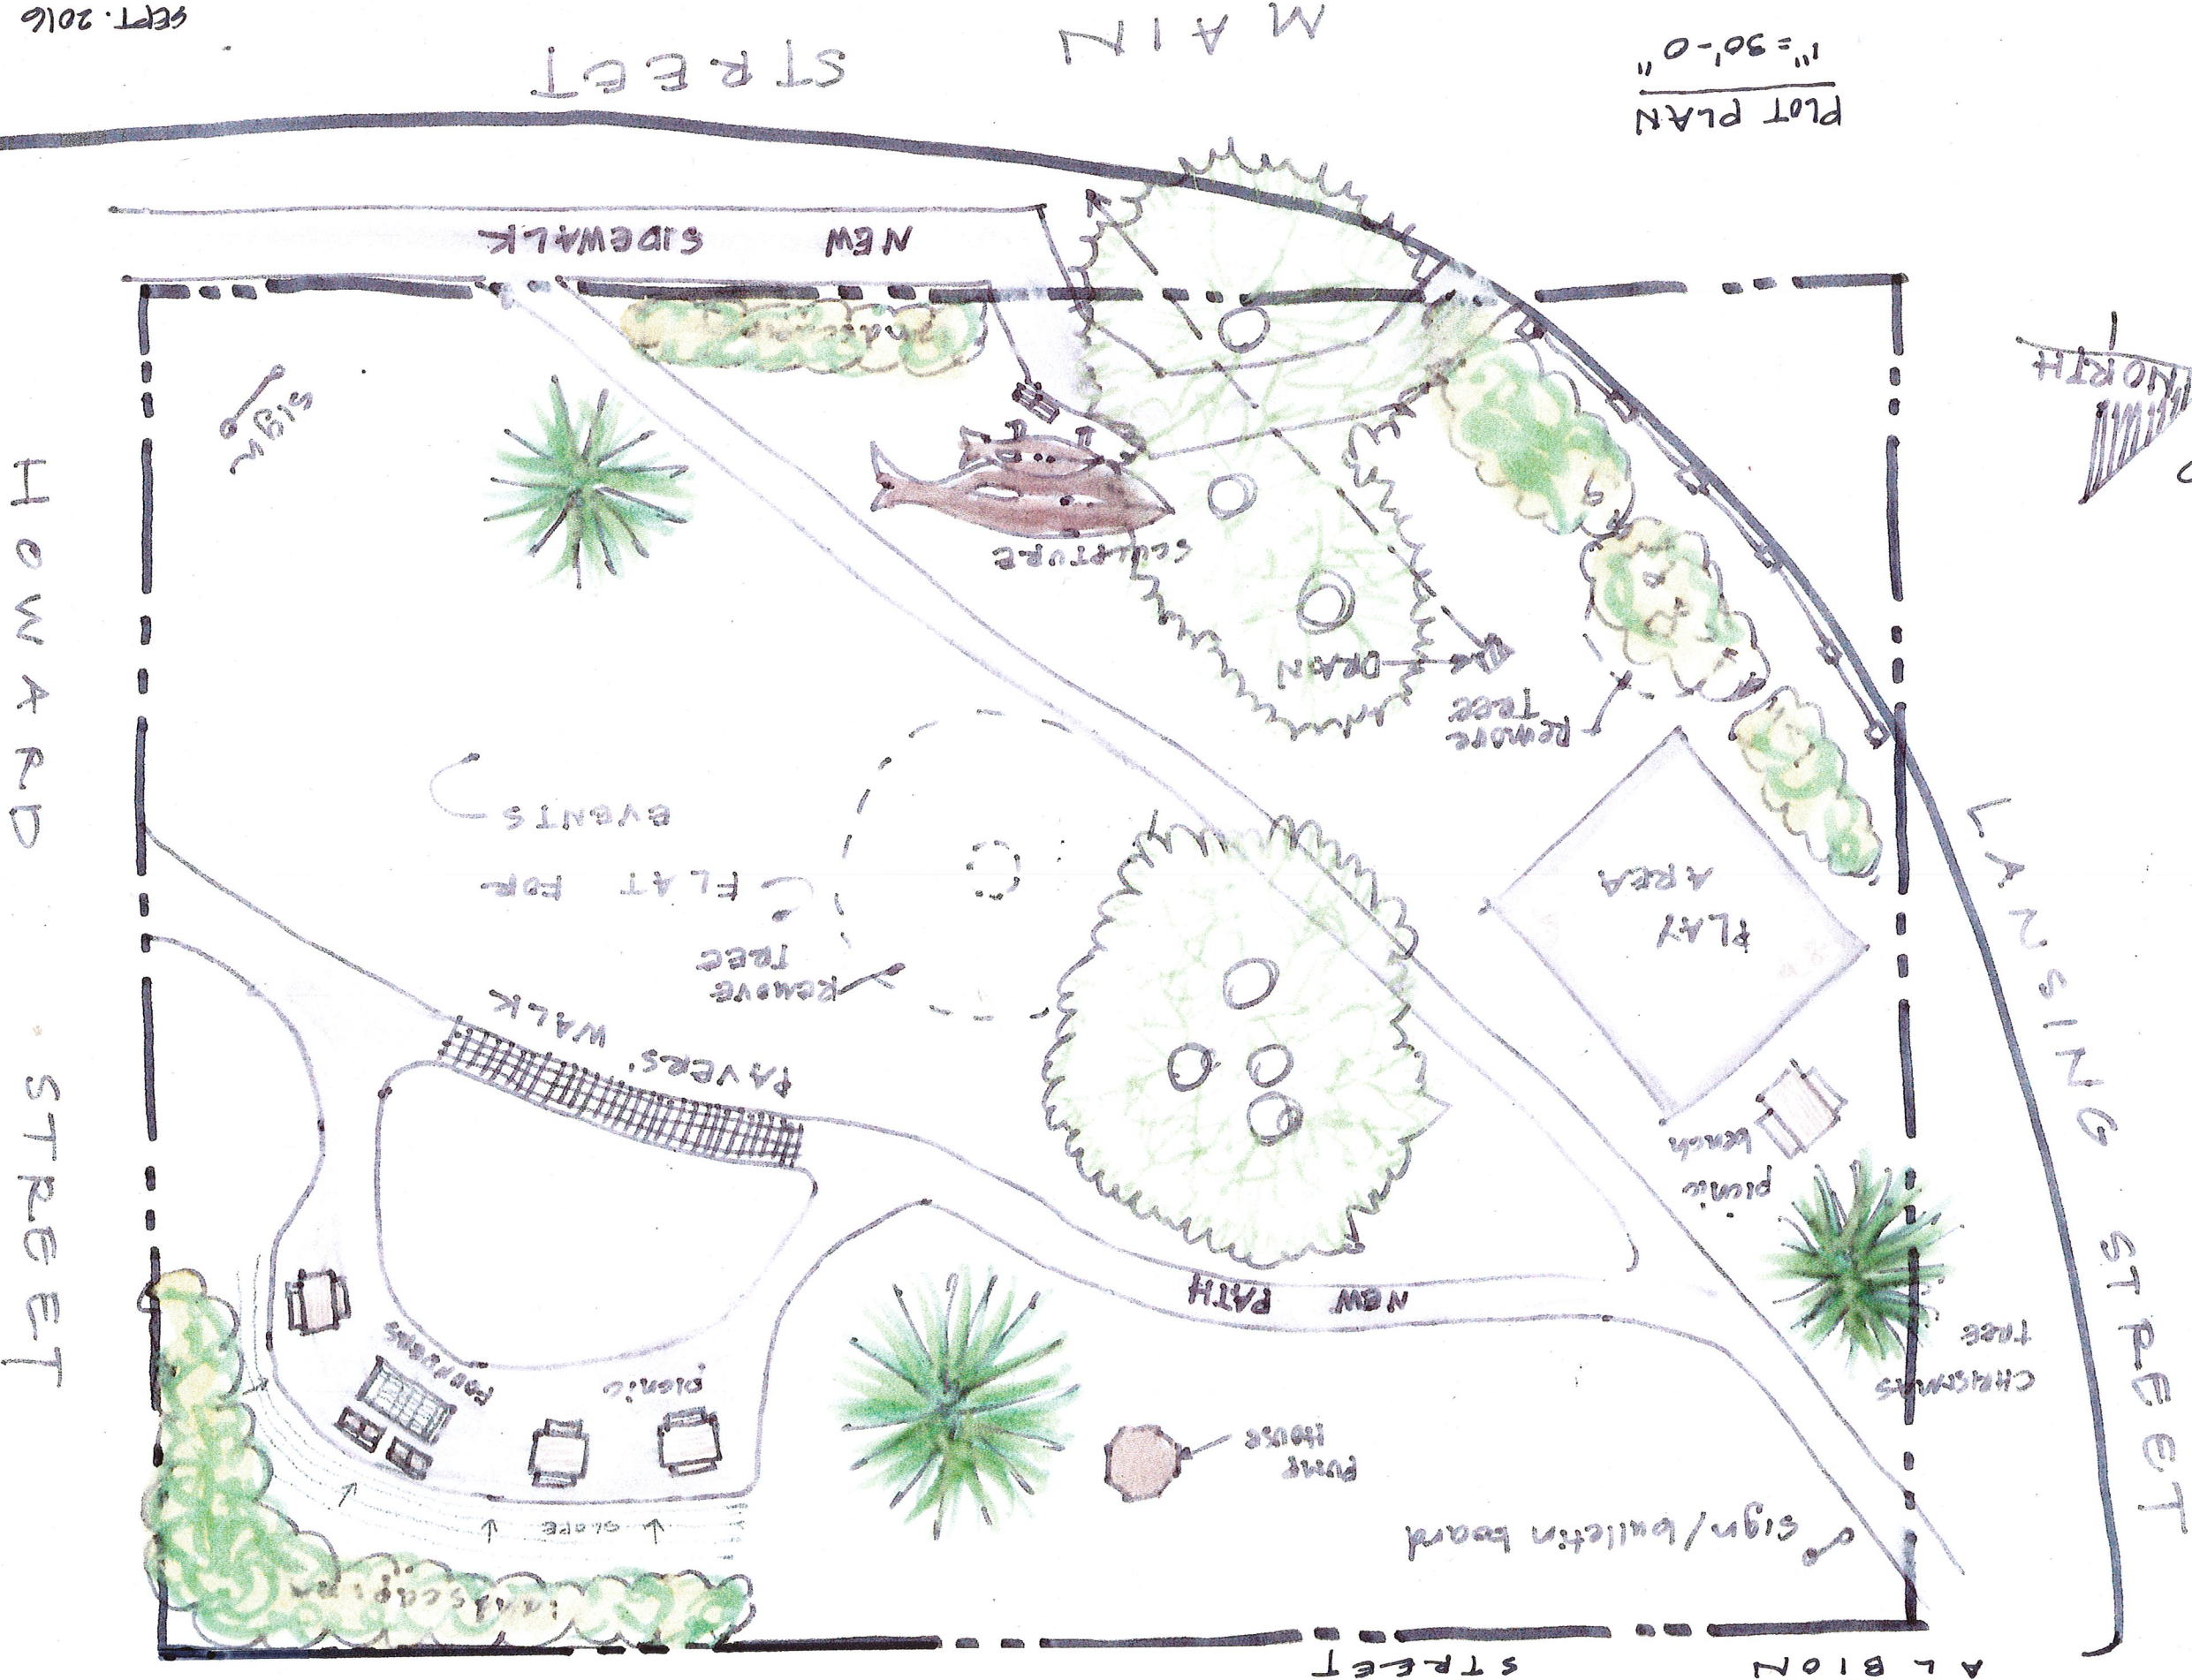

PROPOSED PUMP HOUSE SHED
N.T.S.

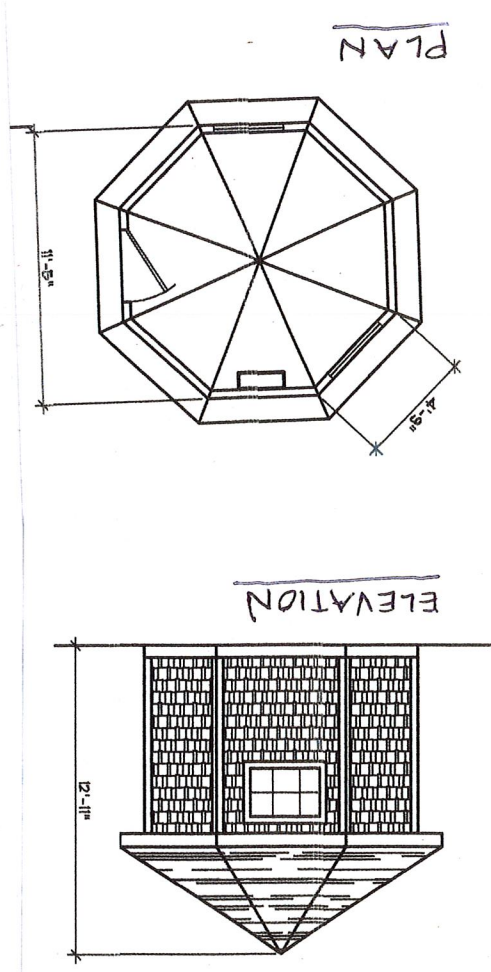

DBI
Debra B. Lennox, AIA
PO Box 798
Mendocino, CA 95460
707-937-0770

Plot Plan
1" = 30'-0"

SEPT. 2016