



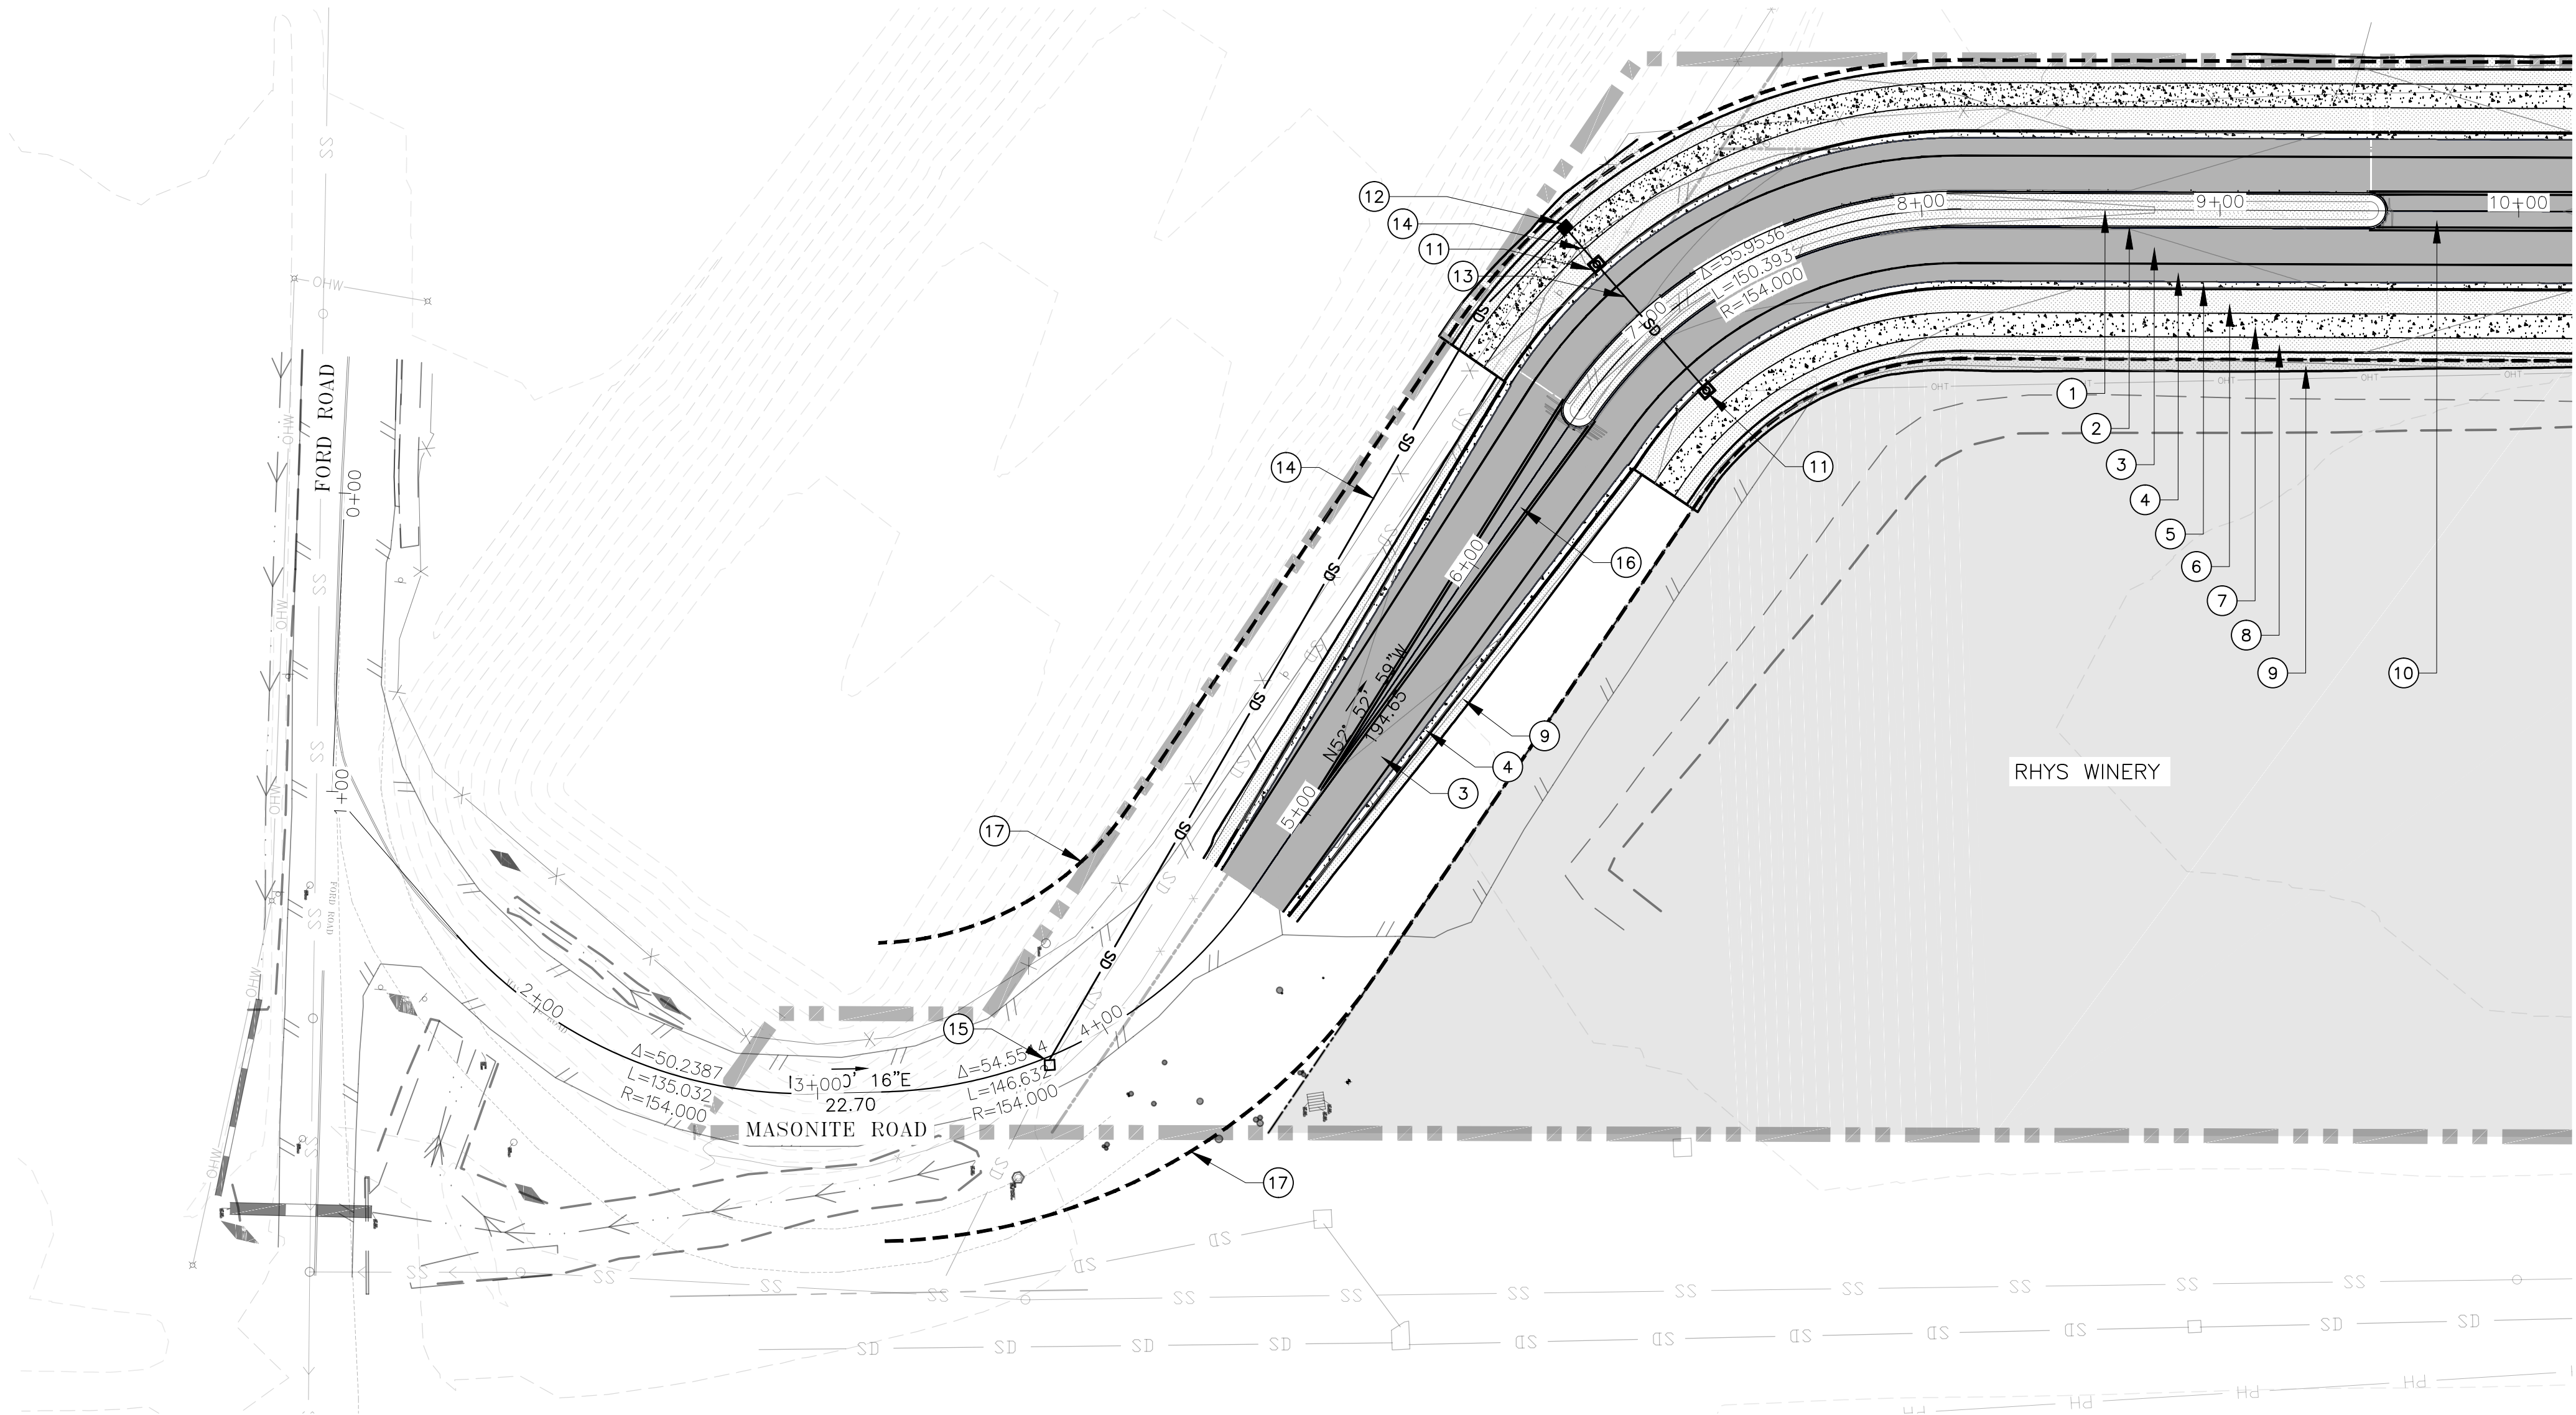


ROAD A: PLAN VIEW
SCALE: 1" = 40'

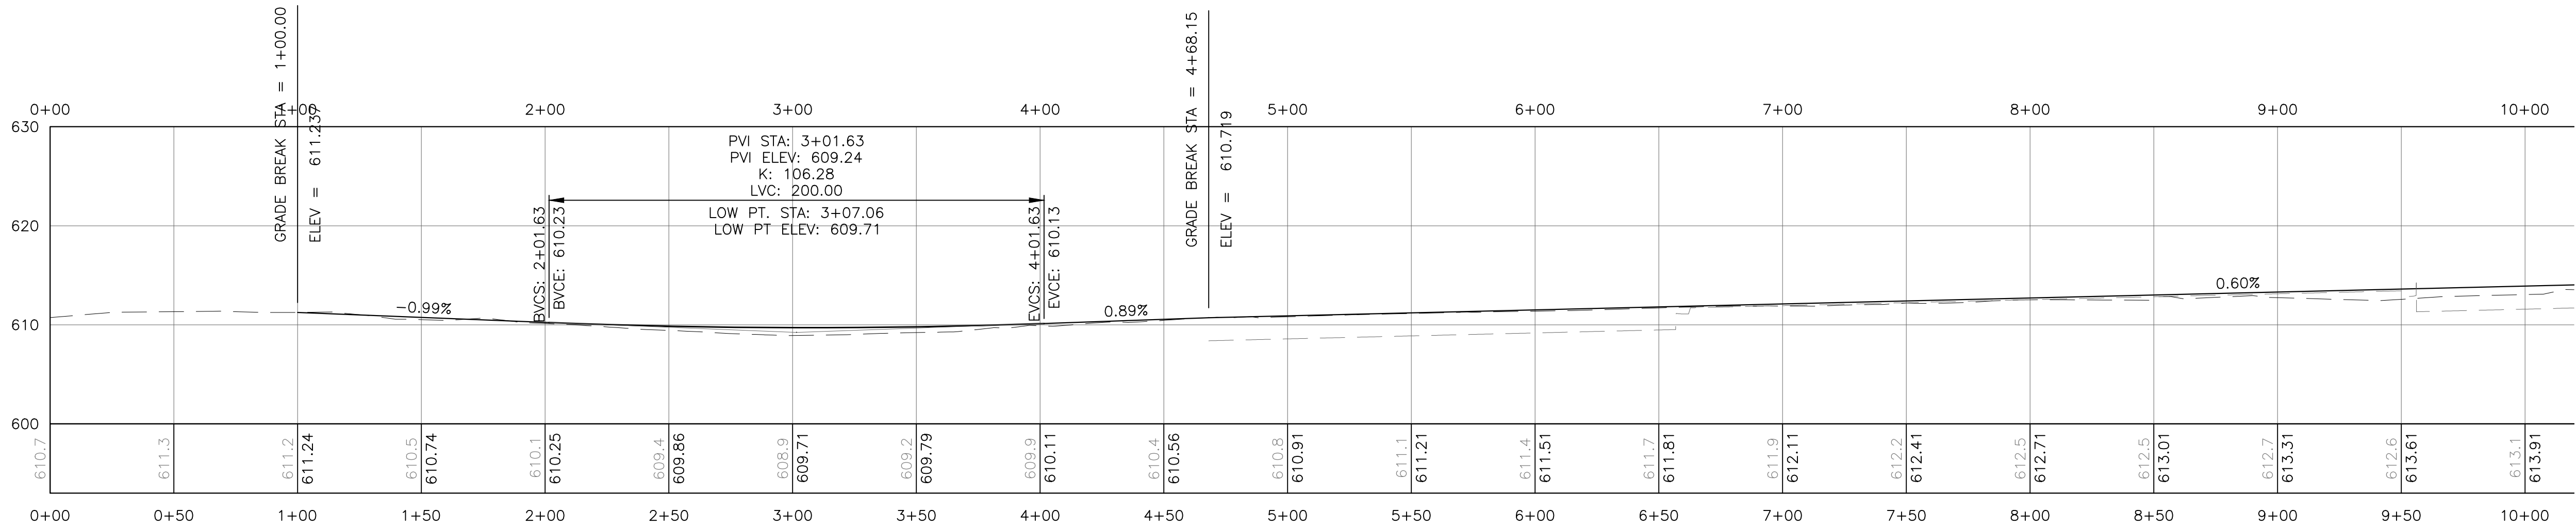

ROAD A: PROFILE VIEW
HORIZ. SCALE: 1" = 40'
VERT. SCALE: 1" = 10'

KEYNOTE TABLE		
①	11' LANDSCAPED MEDIAN WITH TREES AND RIVER COBBLES	② C5.0
②	6" CURB MEDIAN BORDER	④ C5.1
③	12' TRAVEL LANE: 6" AC / 10" BASE / 12" SUBBASE	① C5.0
④	6' BIKE LANE: 6" AC / 10" BASE / 12" SUBBASE	① C5.0
⑤	2.5' CURB AND GUTTER	④ C5.1
⑥	8' INSIDE GREENWAY	① C5.0
⑦	8' SIDEWALK: 4" CONCRETE	④ C5.1
⑧	5' OUTSIDE GREENWAY	① C5.0
⑨	4:1 MATCH LINE	① C5.0
⑩	12' MEDIAN TURNLANE: 6" AC / 10" BASE / 12" SUBBASE	① C5.0
⑪	TYPE "A" CATCH BASIN	① C5.1
⑫	TYPE "C" CATCH BASIN	② C5.1
⑬	18" RCP STORM DRAIN	② C5.2
⑭	30" RCP STORM DRAIN	② C5.2
⑮	TIE INTO EXISTING DROP INLET	③ C5.1
⑯	0' - 12' TAPERED MEDIAN	① C5.0
⑰	LIMIT OF PROPOSED 100' MENDOT ROW EASEMENT	

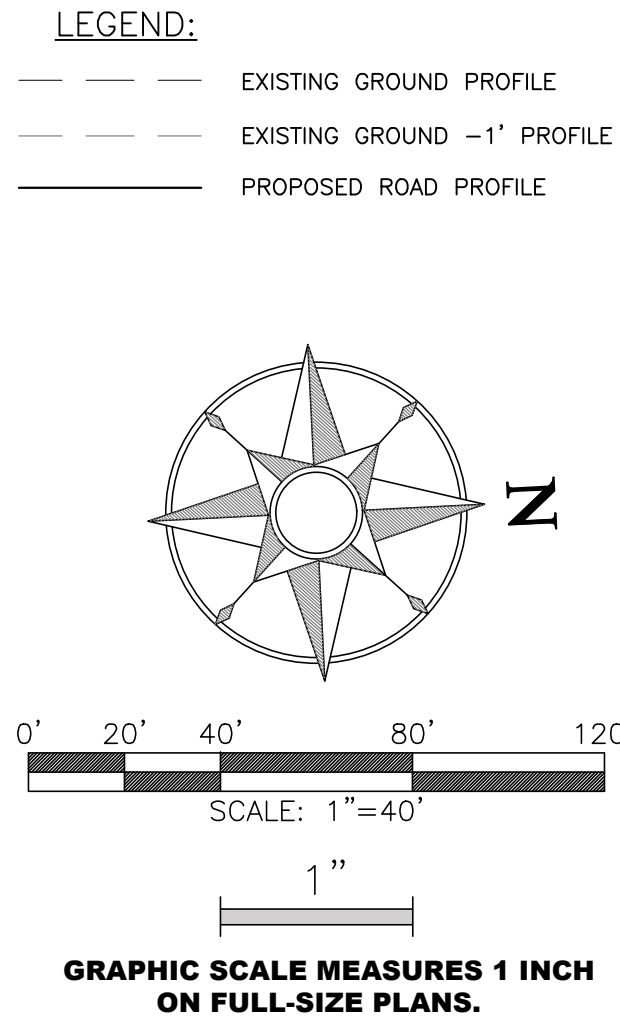


DRAFT


LACO
EUREKA • UKIAH • SANTA ROSA
1-800-515-5054
www.lacoassociates.com

LIBERTY: PRELIMINARY ROADWAY DESIGN
PRELIMINARY DESIGN SUBMITTAL
ROAD A - PLAN & PROFILE
STA 0+00 - 10+00
FRIENDS OF LIBERTY, LLC
1307 MASONITE ROAD, UKIAH, CA 95482

DRAWN	BD
CHECK	RLW
APPROVED	RLW
DATE	4/20/2018
JOB NUMBER	7583.14
SHEET	DRAWING
7	C1.1

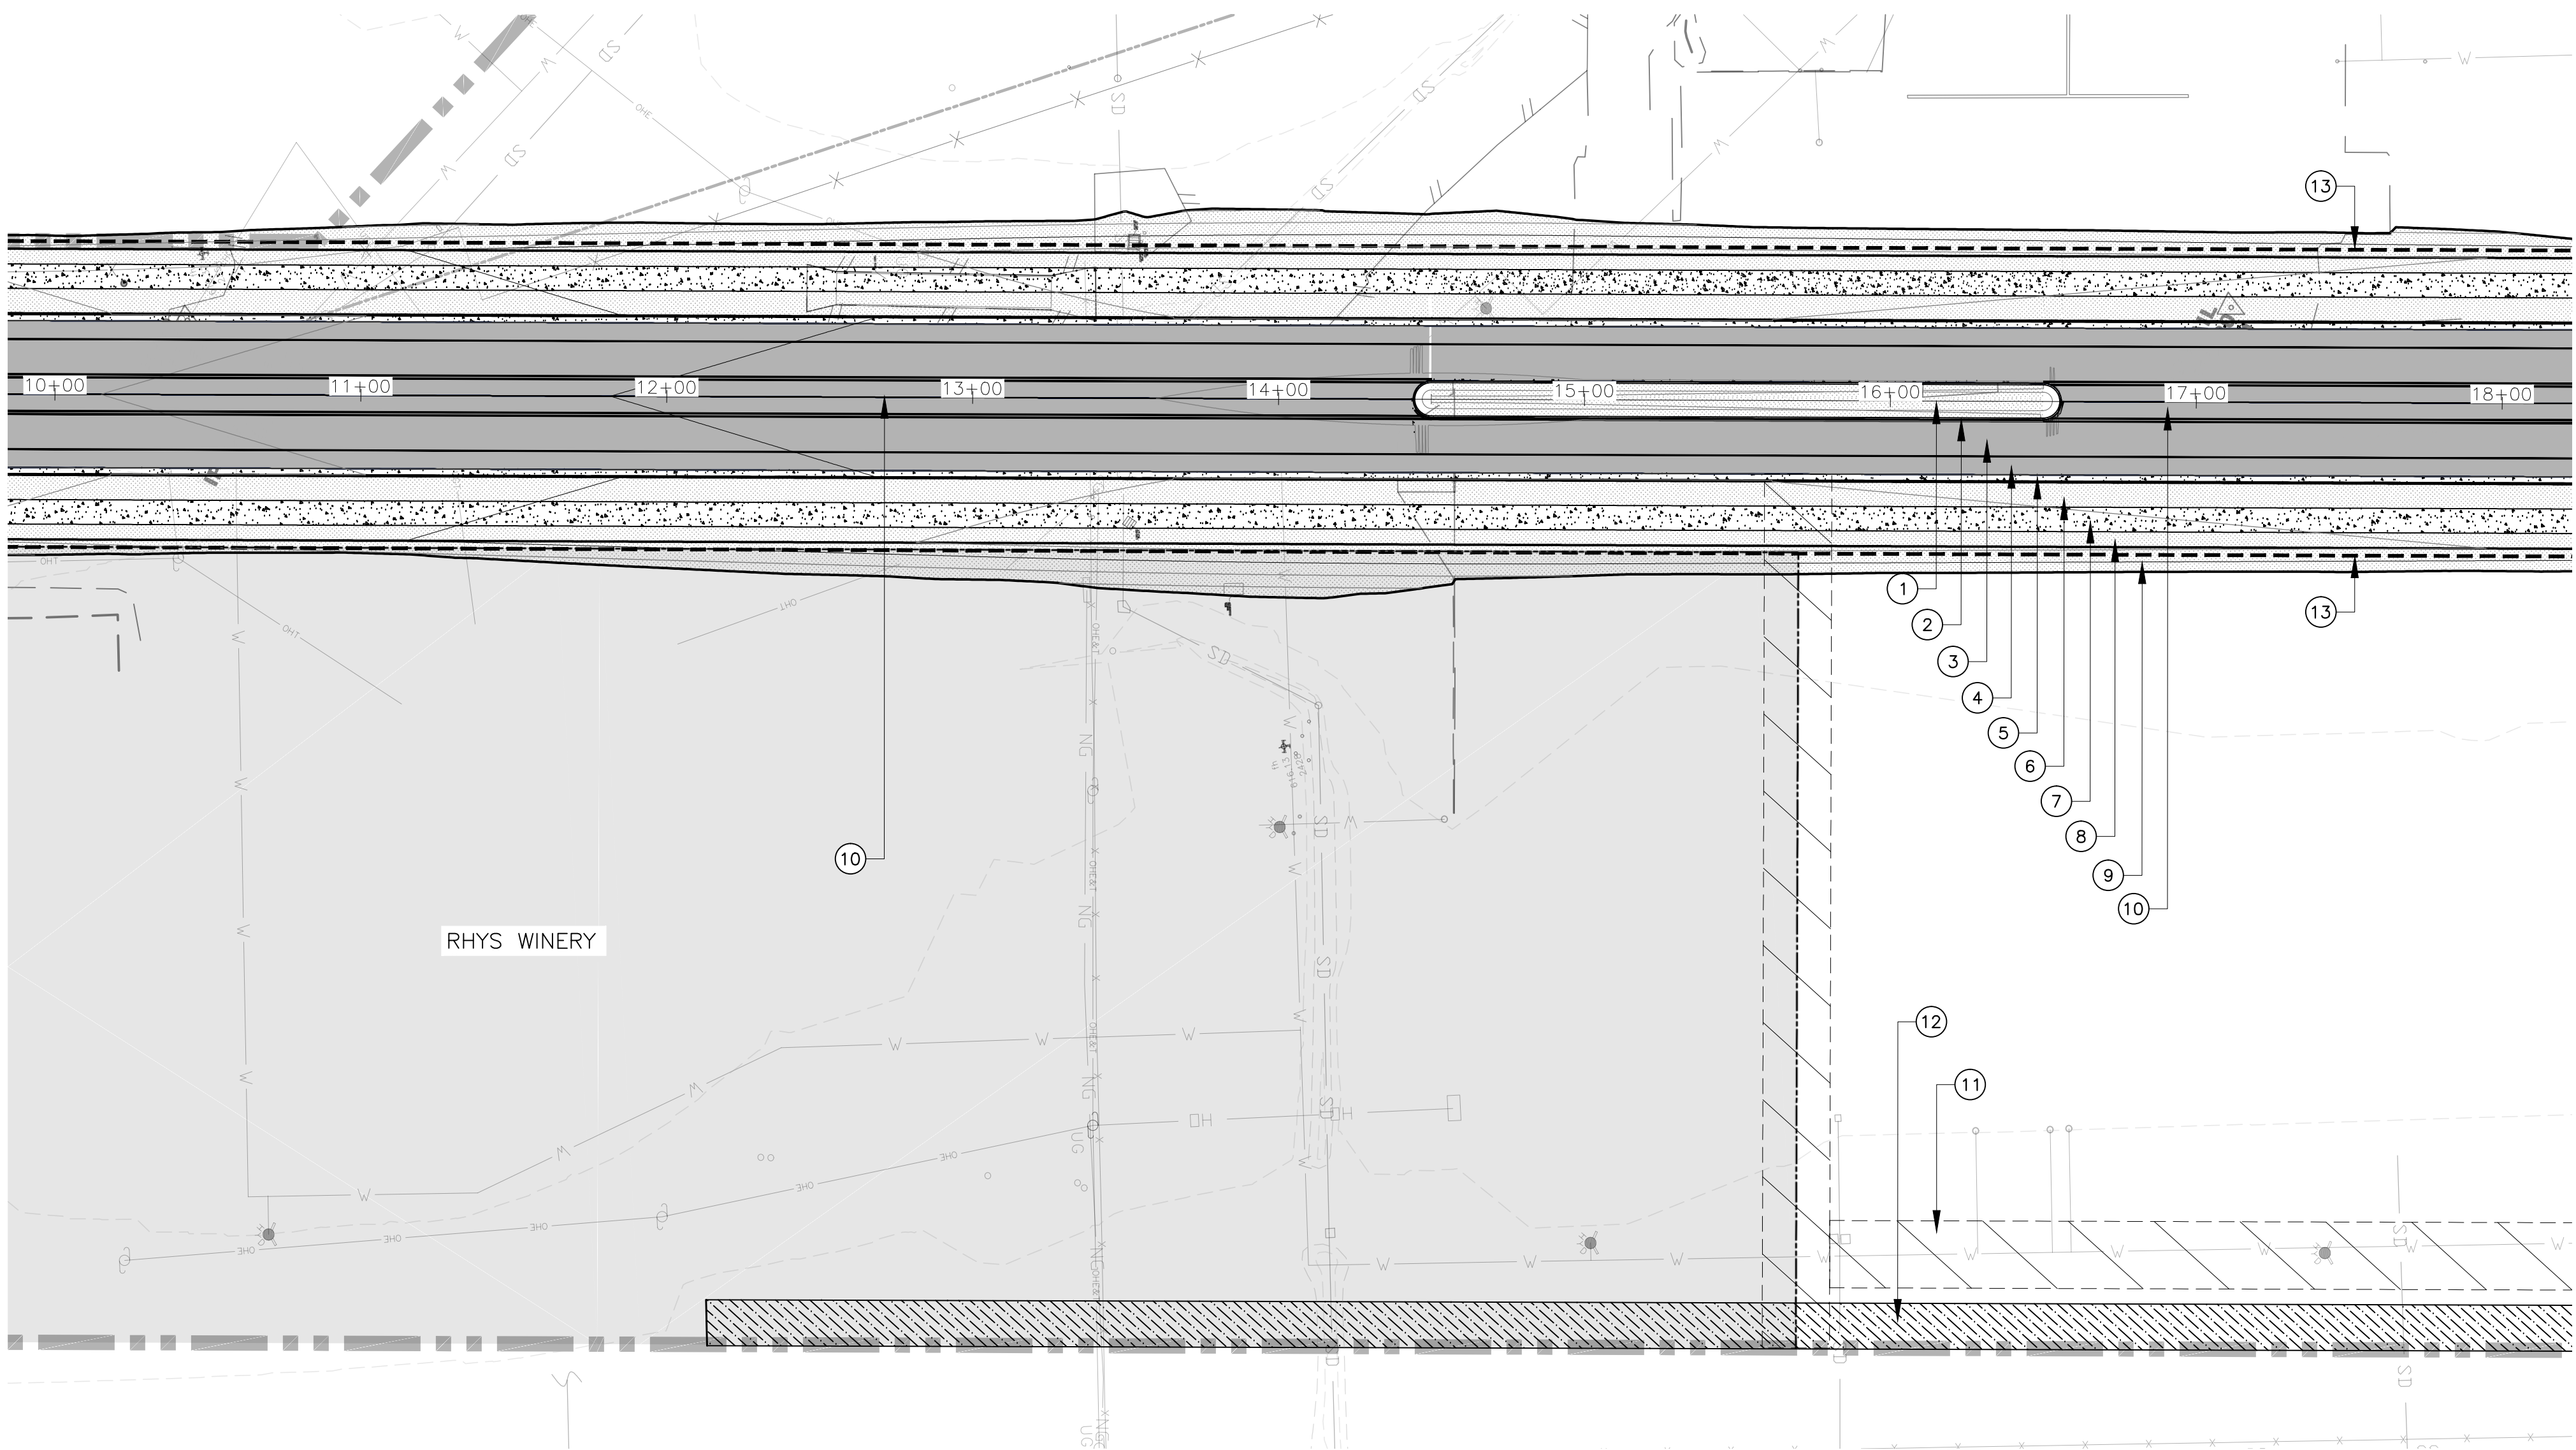


ROAD A: PLAN VIEW
SCALE: 1" = 40'

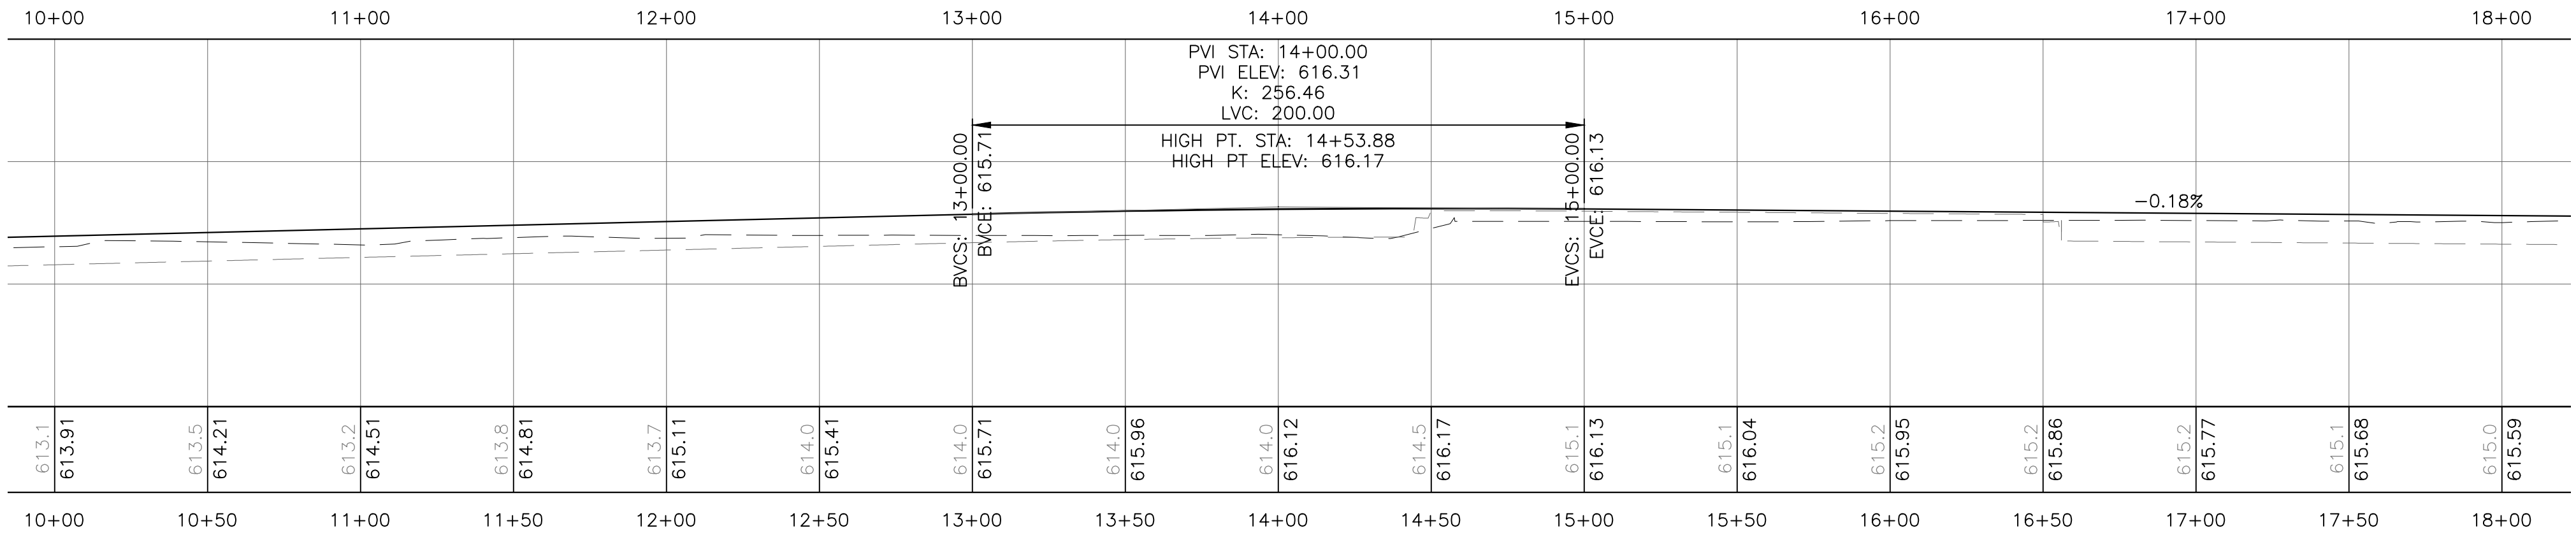

ROAD A: PROFILE VIEW
HORIZ. SCALE: 1" = 40'
VERT. SCALE: 1" = 10'

KEYNOTE TABLE		
①	11' LANDSCAPED MEDIAN WITH TREES AND RIVER COBBLES	② C5.0
②	6" CURB MEDIAN BORDER	④ C5.1
③	12' TRAVEL LANE: 6" AC / 10" BASE / 12" SUBBASE	① C5.0
④	6' BIKE LANE: 6" AC / 10" BASE / 12" SUBBASE	① C5.0
⑤	2.5' CURB AND GUTTER	④ C5.1
⑥	8' INSIDE GREENWAY	① C5.0
⑦	8' SIDEWALK: 4" CONCRETE	④ C5.1
⑧	5' OUTSIDE GREENWAY	① C5.0
⑨	4:1 MATCH LINE	① C5.0
⑩	12' MEDIAN TURNLANE: 6" AC / 10" BASE / 12" SUBBASE	① C5.0
⑪	POTENTIAL FUTURE MAINTENANCE ROAD EASEMENT	
⑫	POTENTIAL FUTURE LID BIO-SWALE	
⑬	LIMITS OF PROPOSED 100' MENDOT ROW EASEMENT	

LEGEND:
— — — EXISTING GROUND PROFILE
- - - EXISTING GROUND -1' PROFILE
— — — PROPOSED ROAD PROFILE

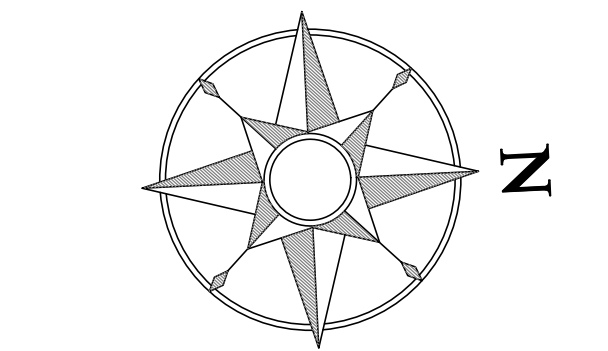

0' 20' 40' 80' 120'
SCALE: 1"=40'

1"
GRAPHIC SCALE MEASURES 1 INCH ON FULL-SIZE PLANS.


DRAFT

LACO
EUREKA • UKIAH • SANTA ROSA
1-800-515-5054
www.lacoassociates.com


NO.	HISTORY / REVISION	BY	CHK.	DATE

LIBERTY: PRELIMINARY ROADWAY DESIGN
PRELIMINARY DESIGN SUBMITTAL
ROAD A - PLAN & PROFILE
STA 10+00 - 18+00
FRIENDS OF LIBERTY, LLC
1307 MASONITE ROAD, UKIAH, CA 95482

DRAWN	BD
CHECK	RLW
APPROVED	RLW
DATE	4/20/2018
JOB NUMBER	7583.14
SHEET	DRAWING
8	C1.2

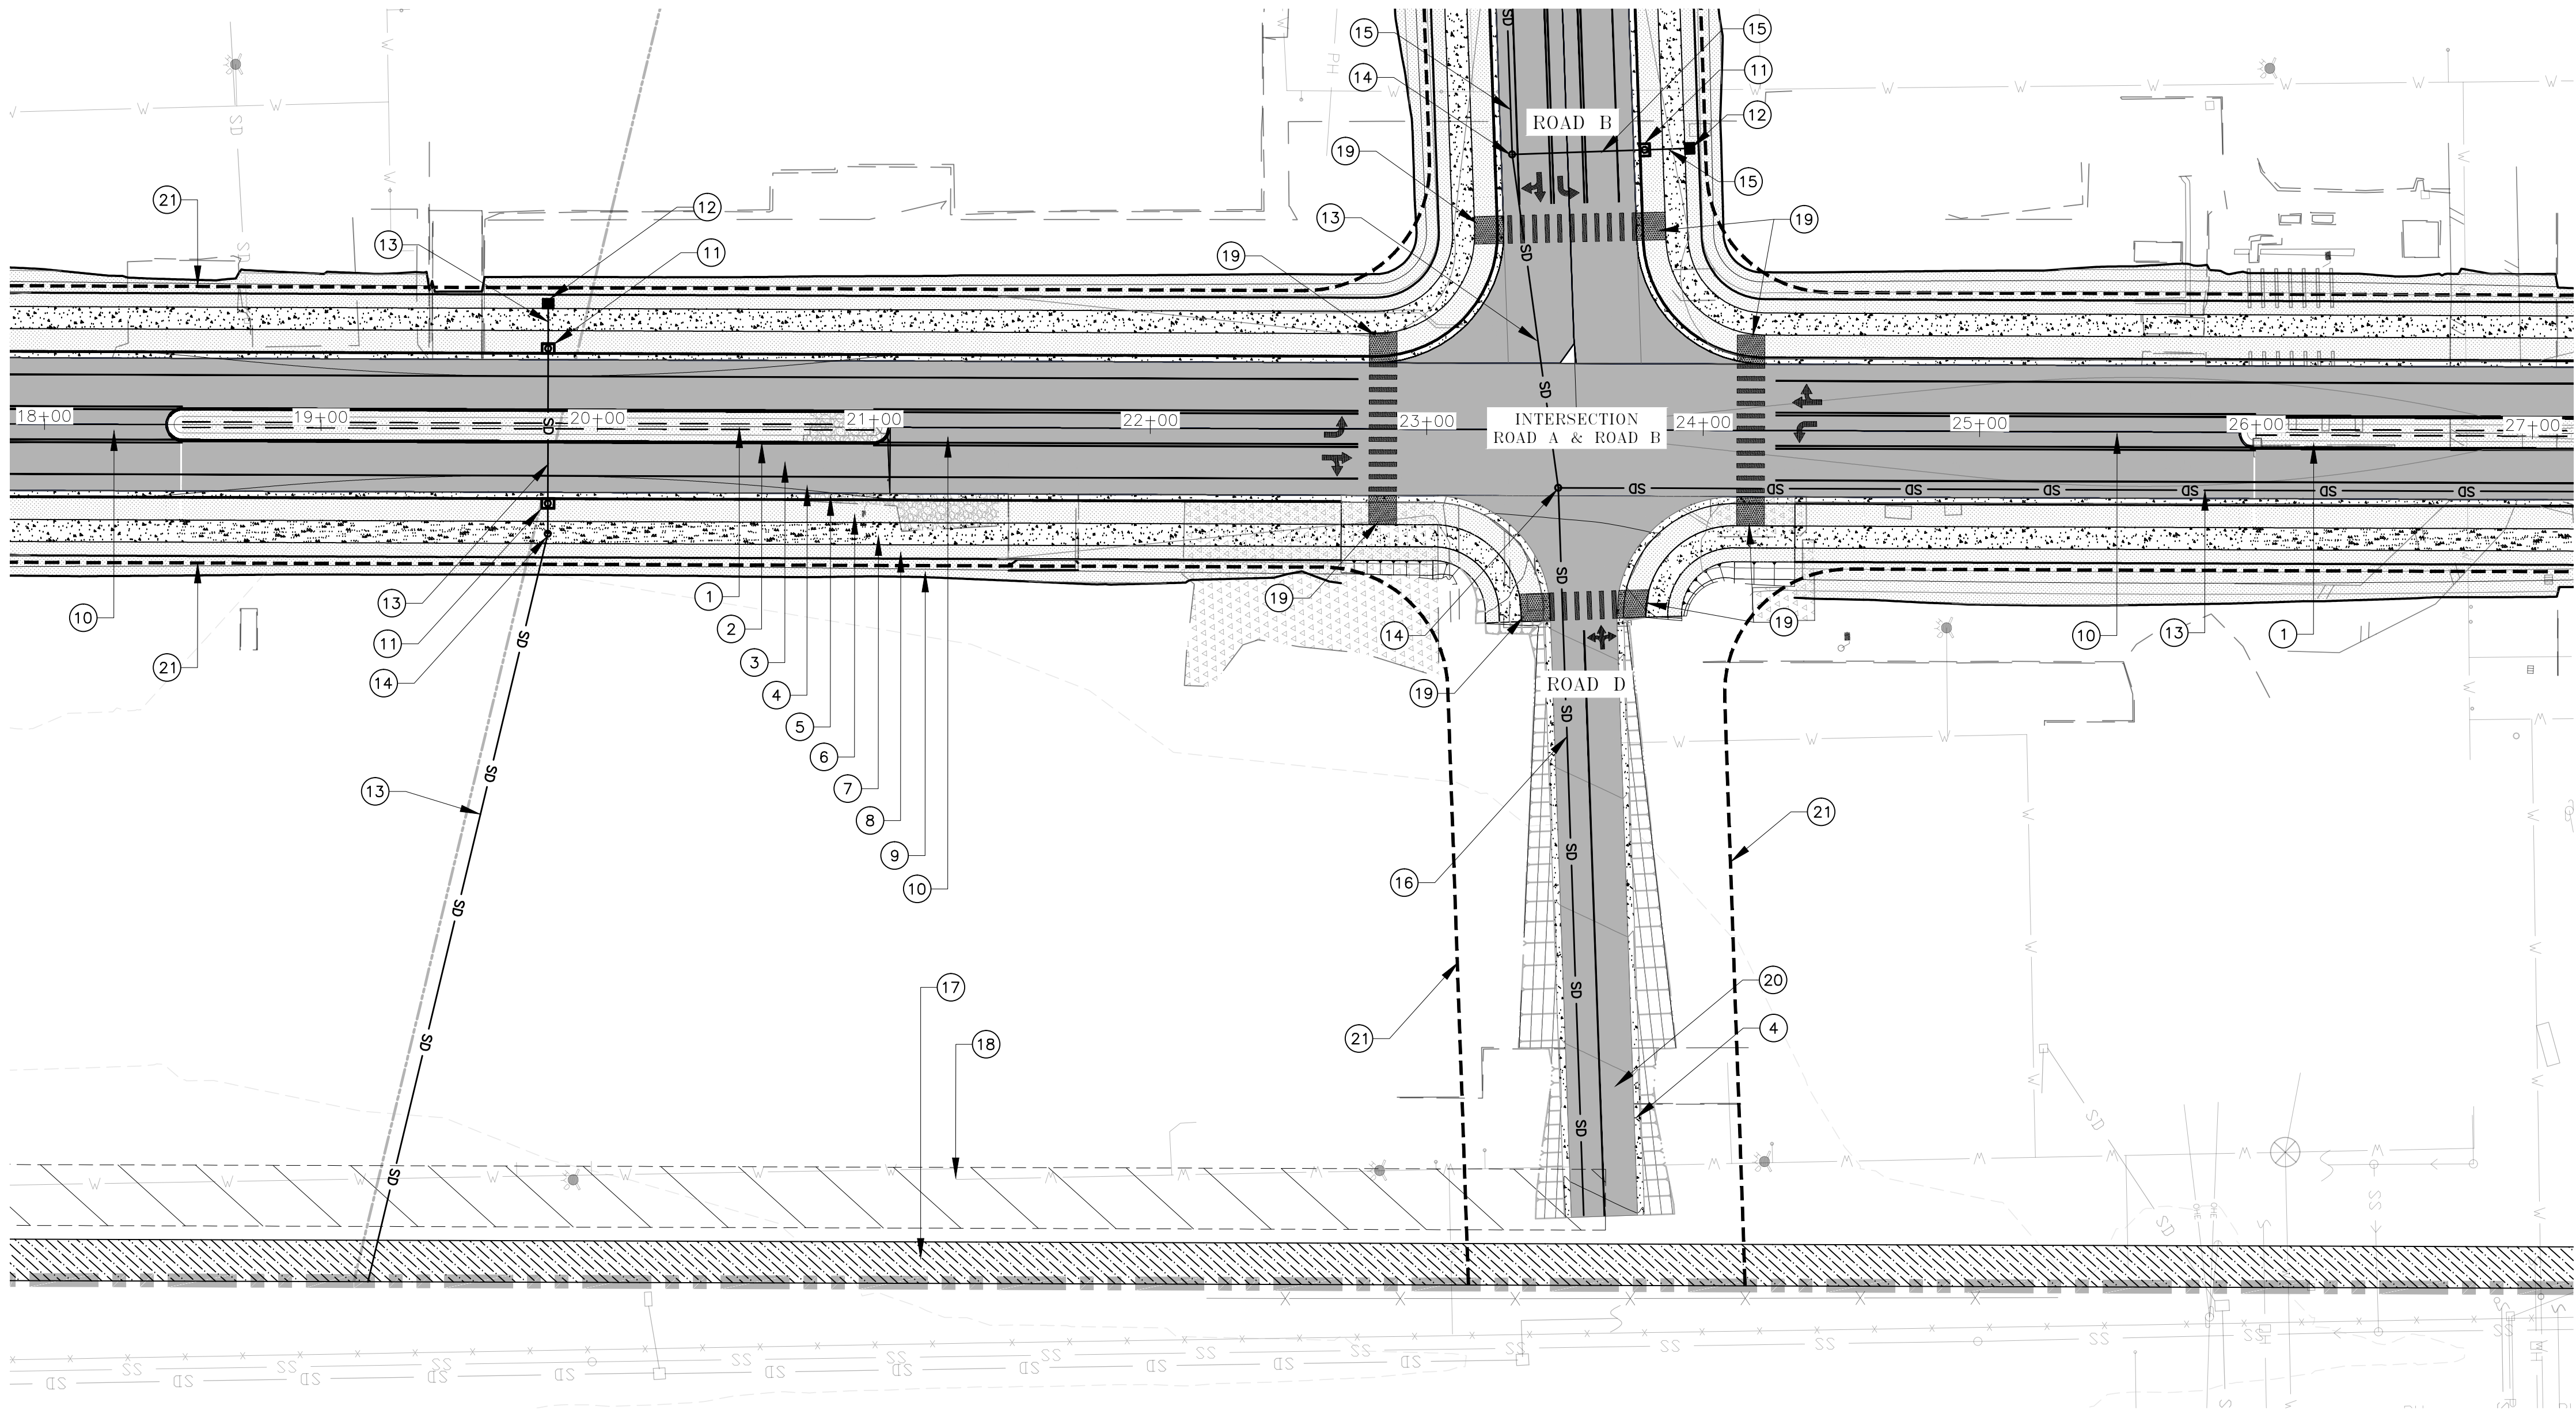


ROAD A: PLAN VIEW
SCALE: 1" = 40'

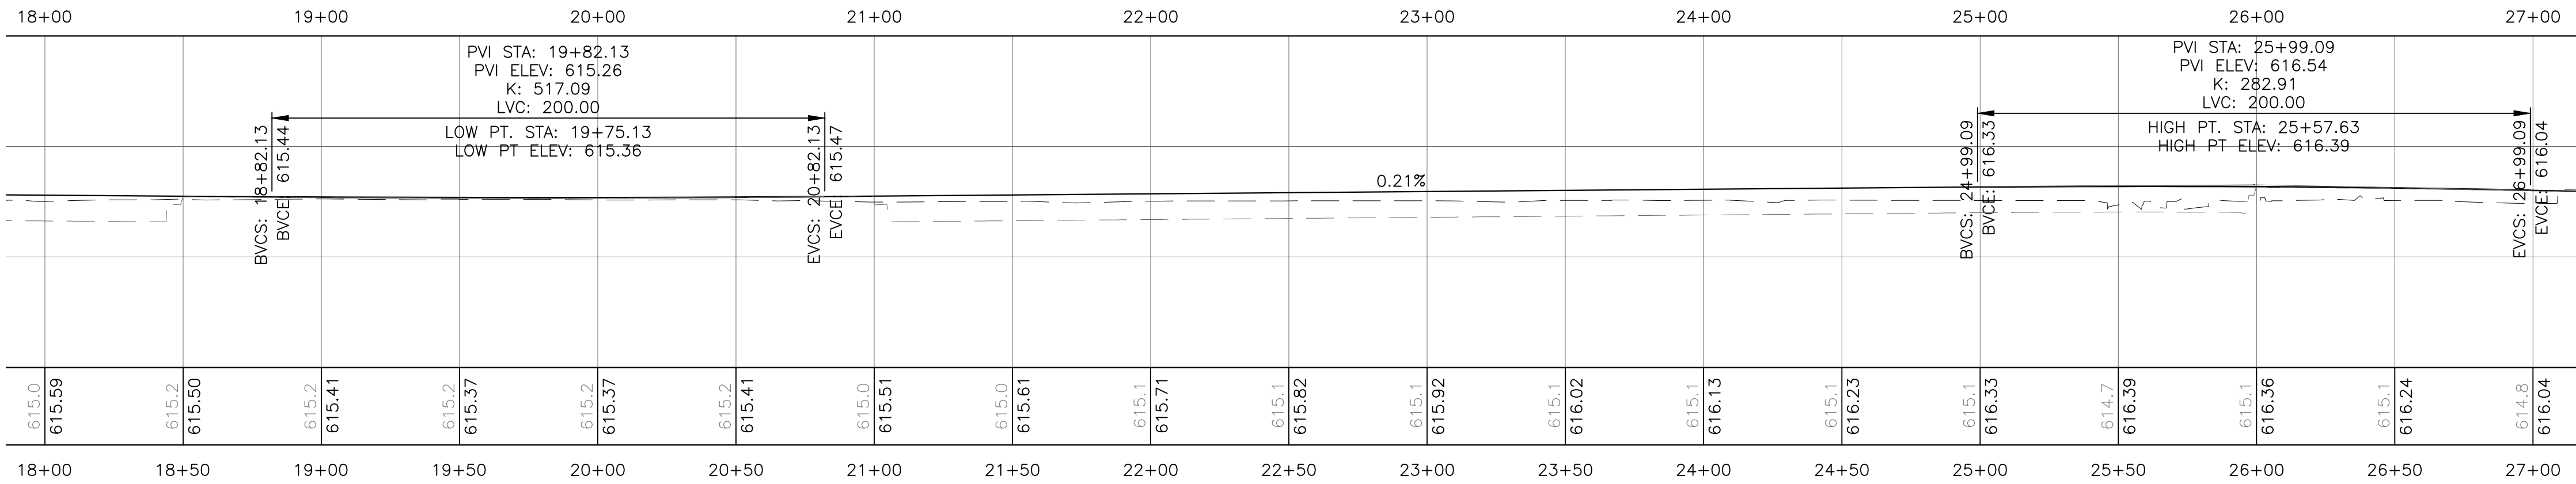

ROAD A: PROFILE VIEW
HORIZ. SCALE: 1" = 40'
VERT. SCALE: 1" = 10'

KEYNOTE TABLE		
①	11' LANDSCAPED MEDIAN WITH TREES AND RIVER COBBLES	② CS.0
②	6" CURB MEDIAN BORDER	④ CS.1
③	12' TRAVEL LANE: 6" AC / 10" BASE / 12" SUBBASE	① CS.0
④	6' BIKE LANE: 6" AC / 10" BASE / 12" SUBBASE	① CS.0
⑤	2.5' CURB AND GUTTER	④ CS.1
⑥	8' INSIDE GREENWAY	① CS.0
⑦	8' SIDEWALK: 4" CONCRETE	③ CS.1
⑧	5' OUTSIDE GREENWAY	① CS.0
⑨	4:1 MATCH LINE	① CS.0
⑩	12' MEDIAN TURNLANE: 6" AC / 10" BASE / 12" SUBBASE	① CS.0
⑪	TYPE "A" CATCH BASIN	① CS.1
⑫	TYPE "C" CATCH BASIN	② CS.1
⑬	36" RCP STORM DRAIN	② CS.2
⑭	STORM DRAIN MANHOLE	① CS.2
⑮	30" RCP STORM DRAIN	② CS.2
⑯	46" RCP STORM DRAIN	② CS.2
⑰	POTENTIAL FUTURE LID BIO-SWALE	
⑱	POTENTIAL FUTURE MAINTENANCE ROAD EASEMENT	
⑲	ADA ACCESSIBLE CURB RAMP & CROSSWALK	
⑳	12' TRAVEL LANE & 1.5' SHOULDER: 6" AC / 10" BASE / 12" SUBBASE	③ CS.0
㉑	LIMIT OF PROPOSED 100' MENDOT ROW EASEMENT	

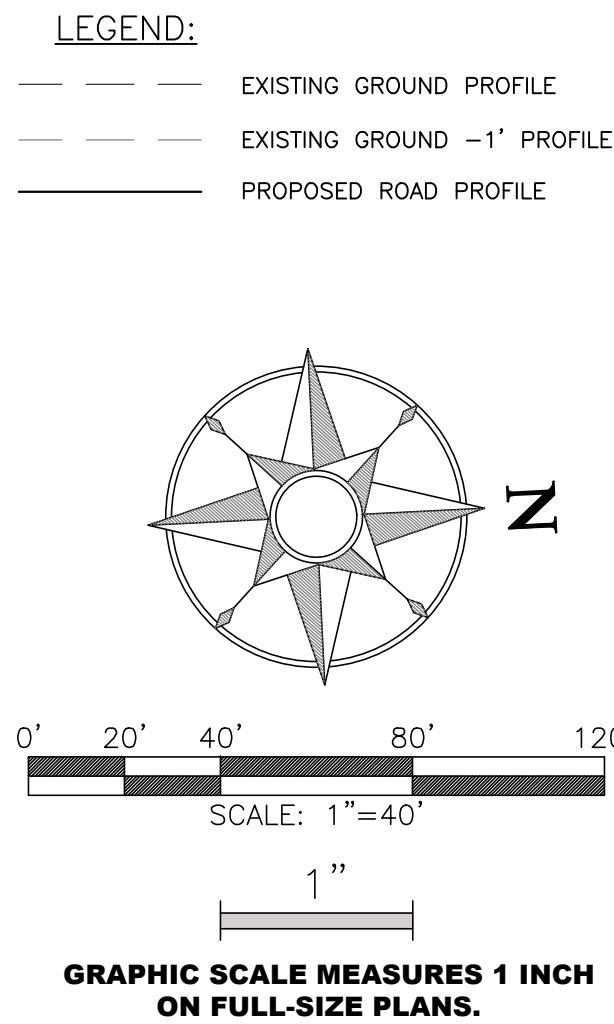


LIBERTY: PRELIMINARY ROADWAY DESIGN
PRELIMINARY DESIGN SUBMITTAL
ROAD A - PLAN & PROFILE
STA 18+00 - 27+00
FRIENDS OF LIBERTY, LLC
1307 MASONITE ROAD, UKIAH, CA 95482


DRAWN	BD
CHECK	RLW
APPROVED	RLW
DATE	4/20/2018
JOB NUMBER	7583.14
SHEET	DRAWING
9	C1.3

DRAFT

LACO
EUREKA • UKIAH • SANTA ROSA
1-800-515-5054
www.lacosociates.com

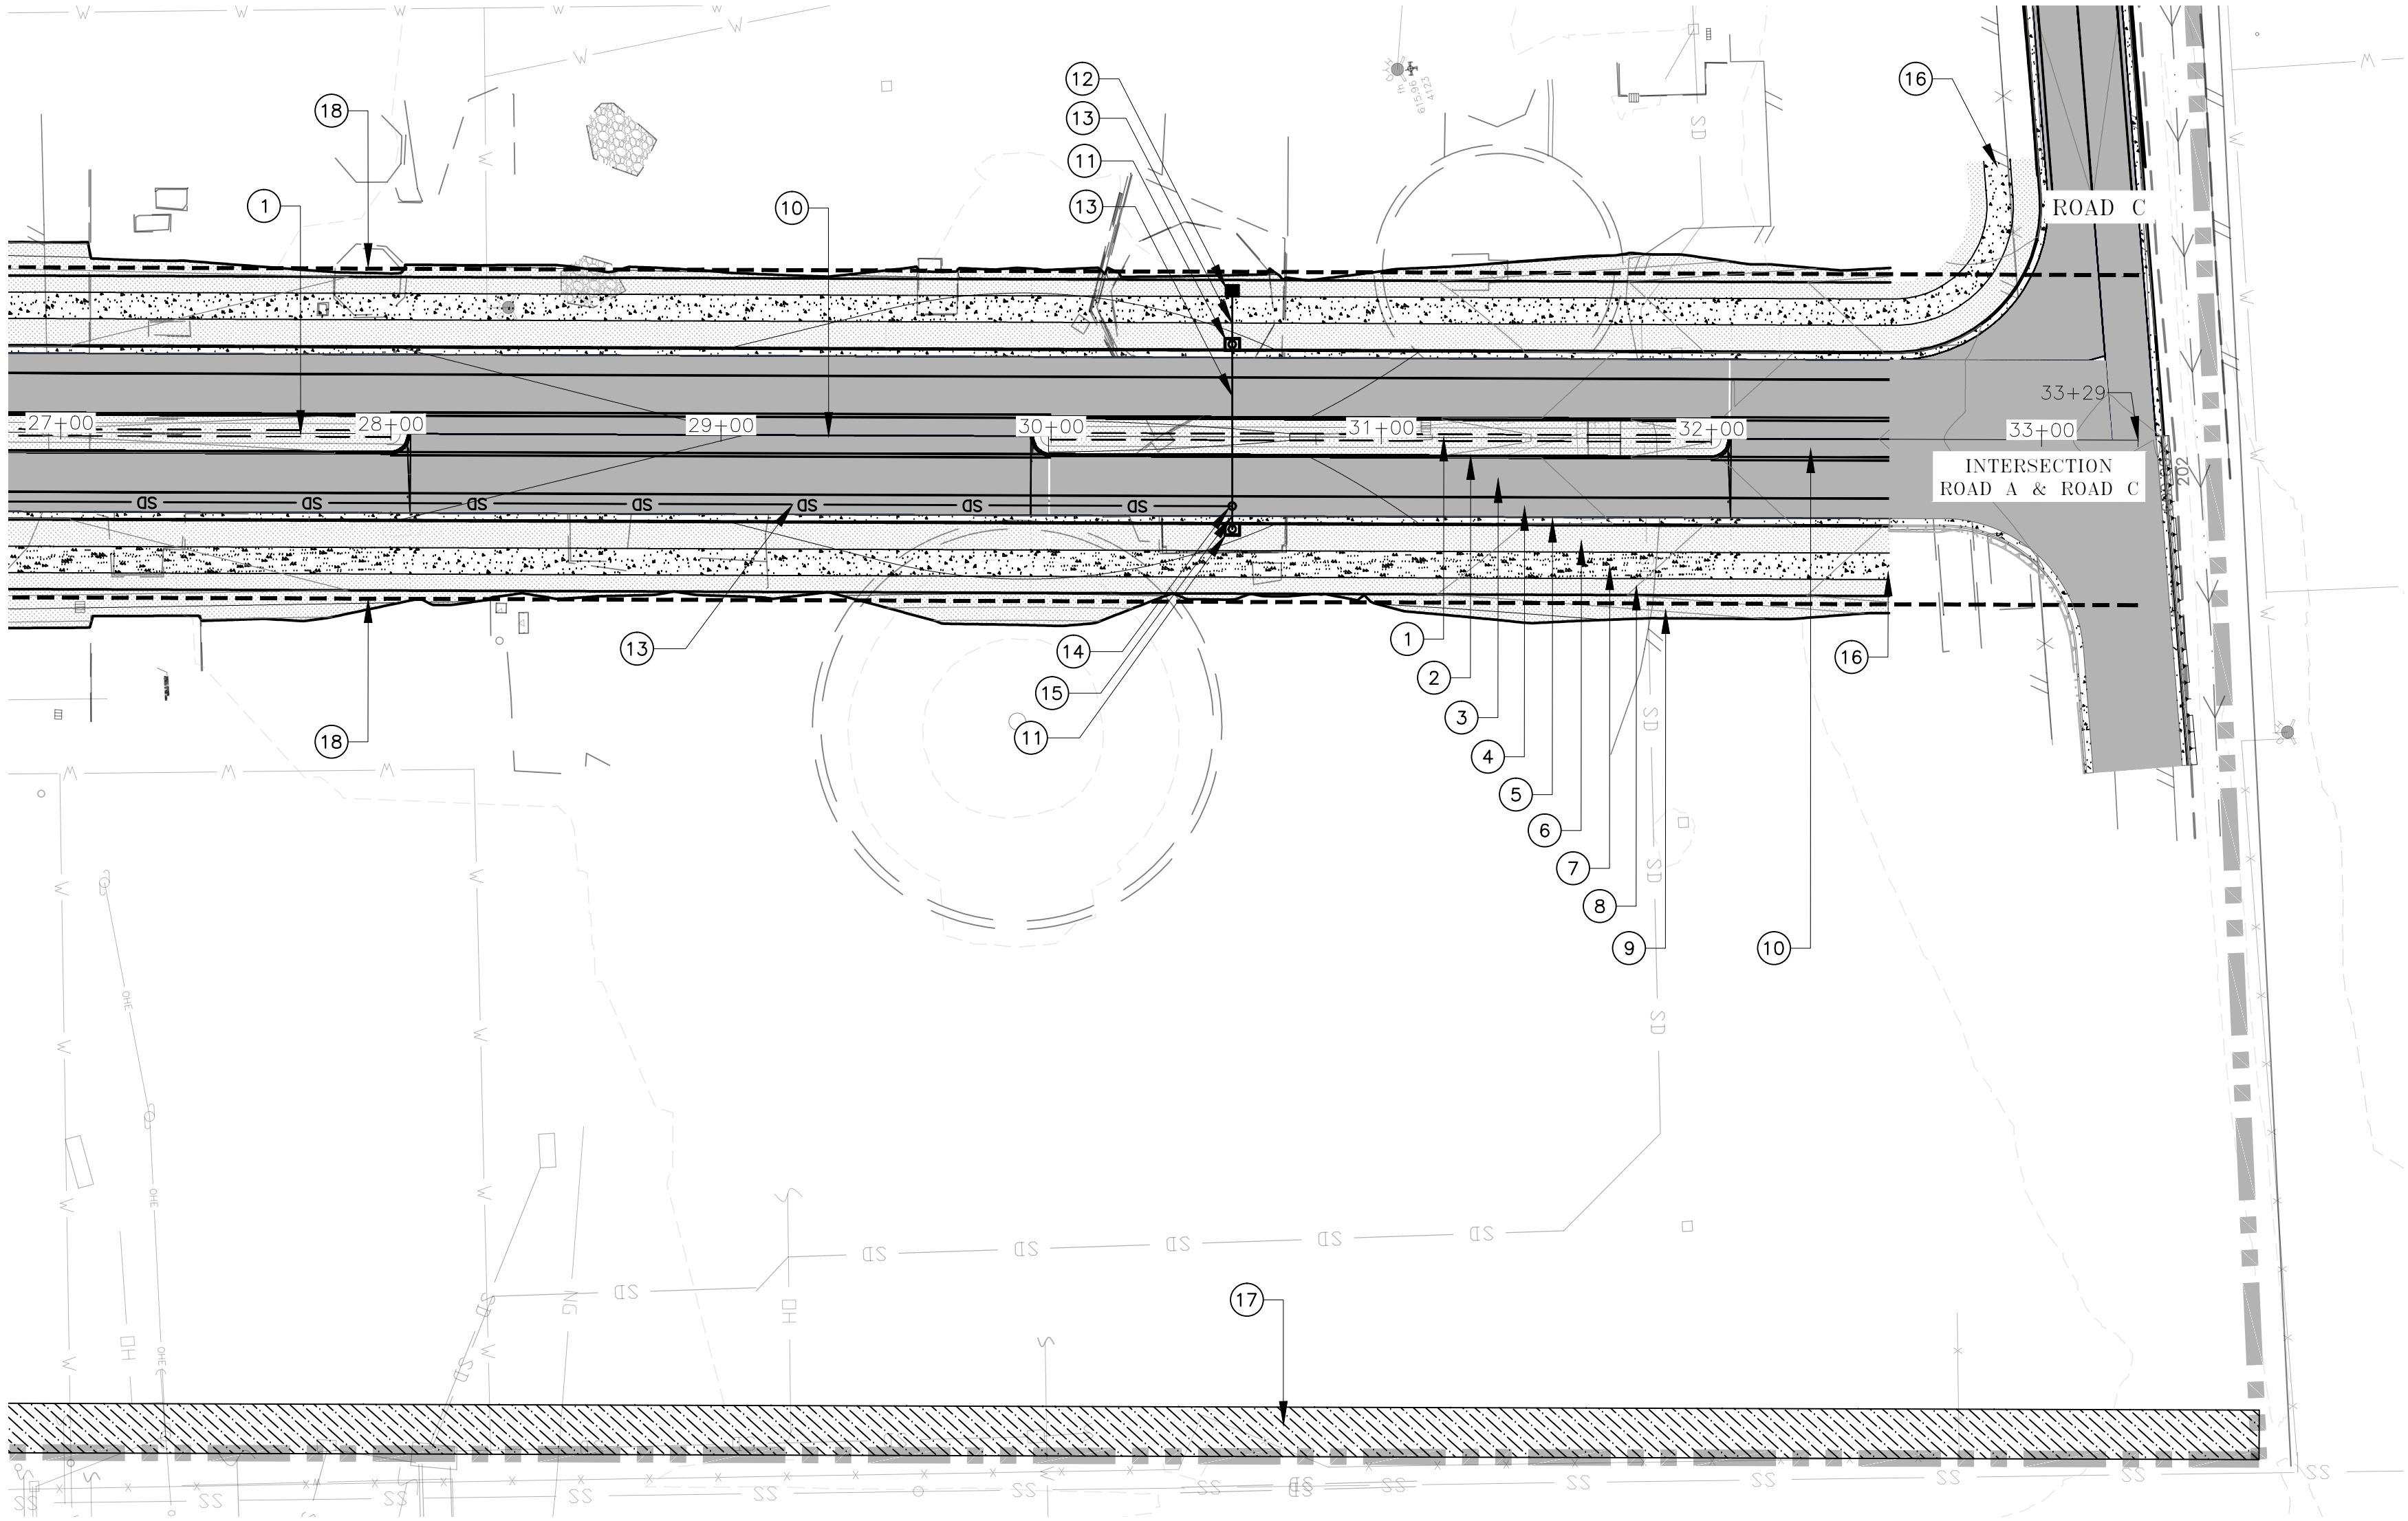


ROAD A: PLAN VIEW
SCALE: 1" = 40'

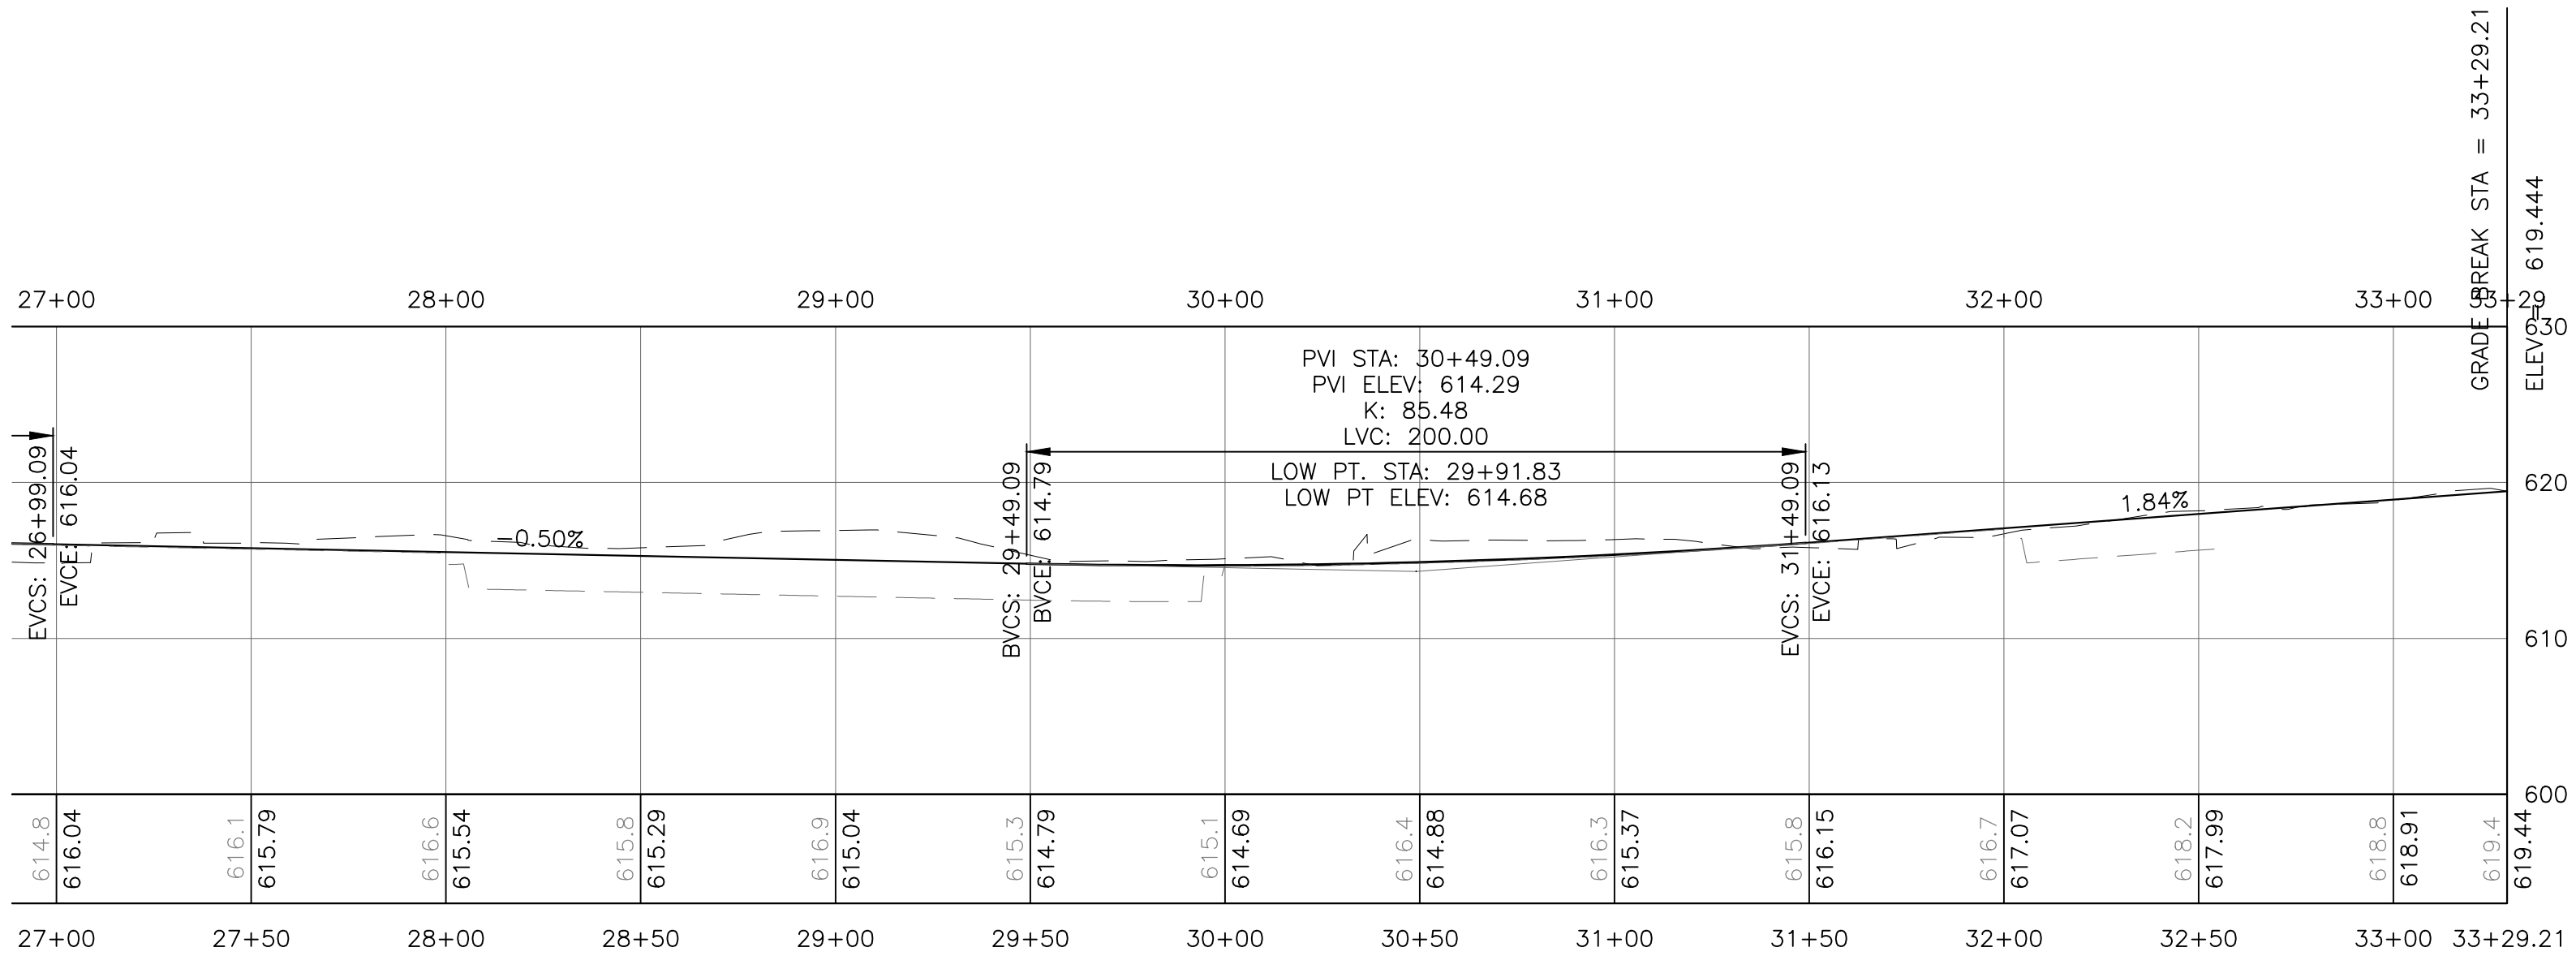

ROAD A: PROFILE VIEW
HORIZ. SCALE: 1" = 40'
VERT. SCALE: 1" = 10'

KEYNOTE TABLE		
①	11' LANDSCAPED MEDIAN WITH TREES AND RIVER COBBLES	2 CS.0
②	6" CURB MEDIAN BORDER	4 CS.1
③	12' TRAVEL LANE: 6" AC / 10" BASE / 12" SUBBASE	1 CS.0
④	6' BIKE LANE: 6" AC / 10" BASE / 12" SUBBASE	1 CS.0
⑤	2.5' CURB AND GUTTER	4 CS.1
⑥	8' INSIDE GREENWAY	1 CS.0
⑦	8' SIDEWALK: 4" CONCRETE	4 CS.1
⑧	5' OUTSIDE GREENWAY	1 CS.0
⑨	4:1 MATCH LINE	1 CS.0
⑩	12' MEDIAN TURNLANE: 6" AC / 10" BASE / 12" SUBBASE	1 CS.0
⑪	TYPE "A" CATCH BASIN	1 CS.1
⑫	TYPE "C" CATCH BASIN	2 CS.1
⑬	36" RCP STORM DRAIN	2 CS.2
⑭	STORM DRAIN MANHOLE	1 CS.2
⑮	18" RCP STORM DRAIN	2 CS.2
⑯	SIDE WALK ENDS	
⑰	POTENTIAL FUTURE LID BIO-SWALE	
⑱	LIMIT OF PROPOSED 100' MENDOT ROW EASEMENT	

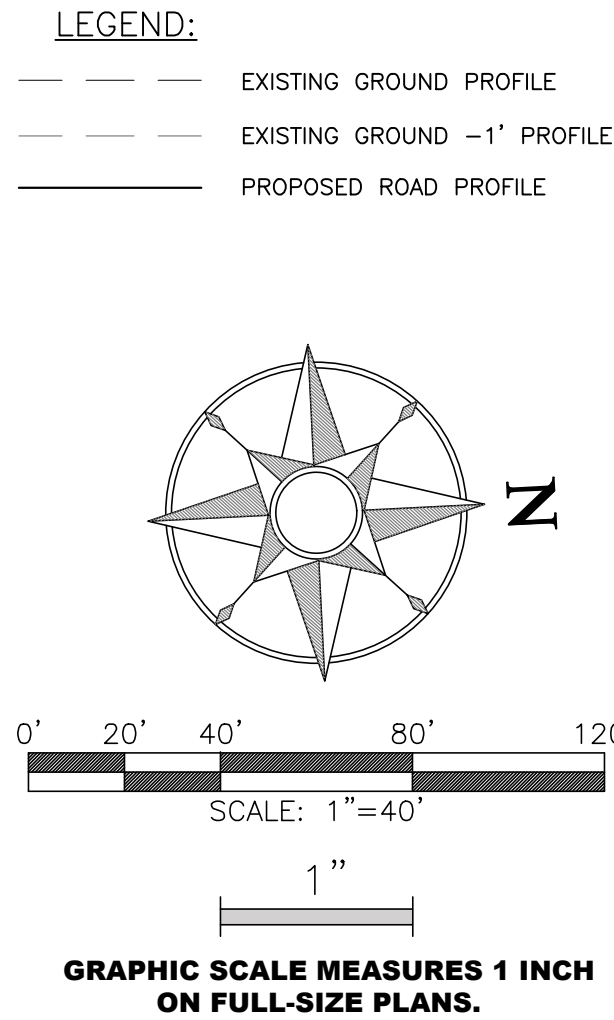


DRAFT

LACO
EUREKA • UKIAH • SANTA ROSA
1-800-515-5054
www.lacoassociates.com


NO.	HISTORY / REVISION	BY	CHK.	DATE

LIBERTY: PRELIMINARY ROADWAY DESIGN
PRELIMINARY DESIGN SUBMITTAL
ROAD A - PLAN & PROFILE
STA 27+00 - 33+29
FRIENDS OF LIBERTY, LLC
1307 MASONITE ROAD, UKIAH, CA 95482

DRAWN	BD
CHECK	RLW
APPROVED	RLW
DATE	4/20/2018
JOB NUMBER	7583.14
SHEET	DRAWING
10	C1.4

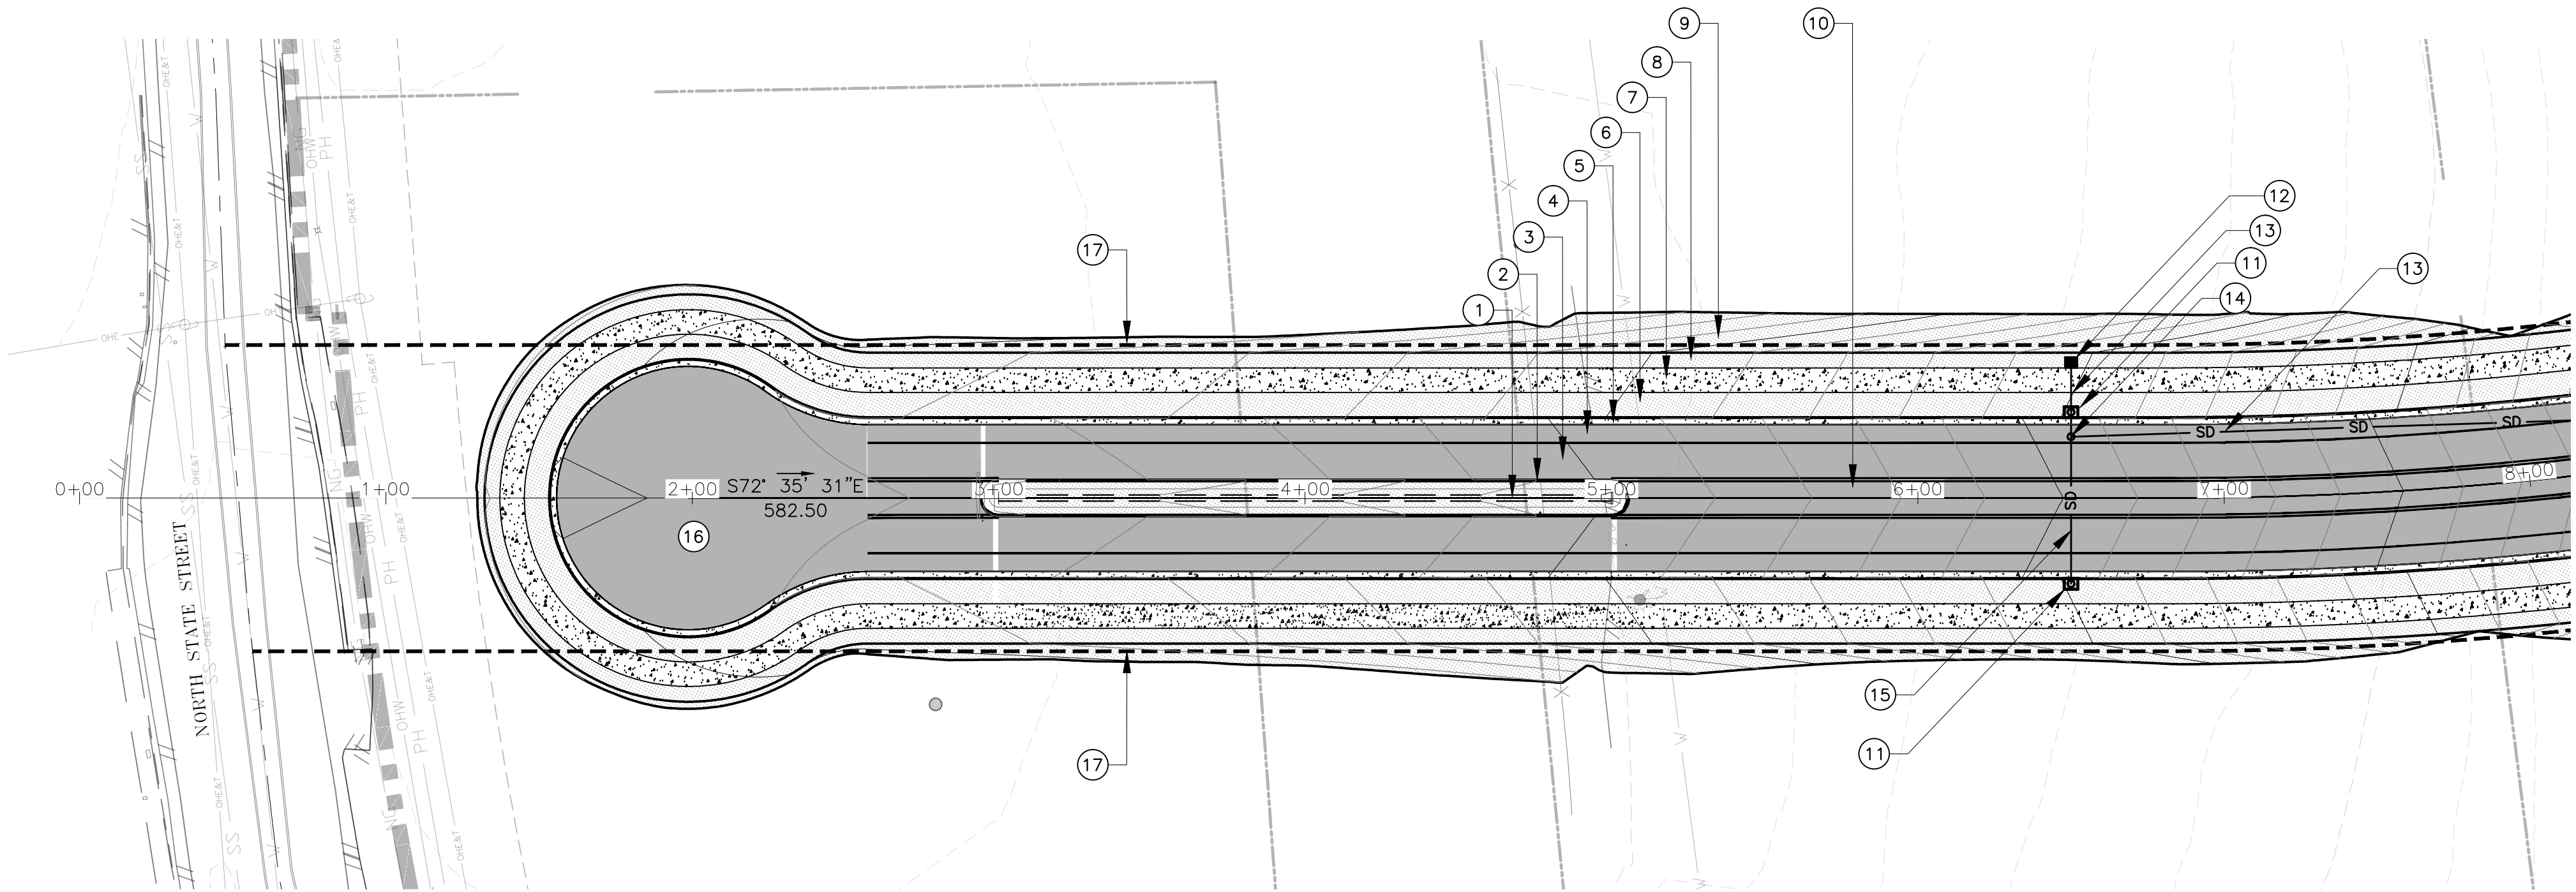



ROAD B: PLAN VIEW
SCALE: 1" = 40'

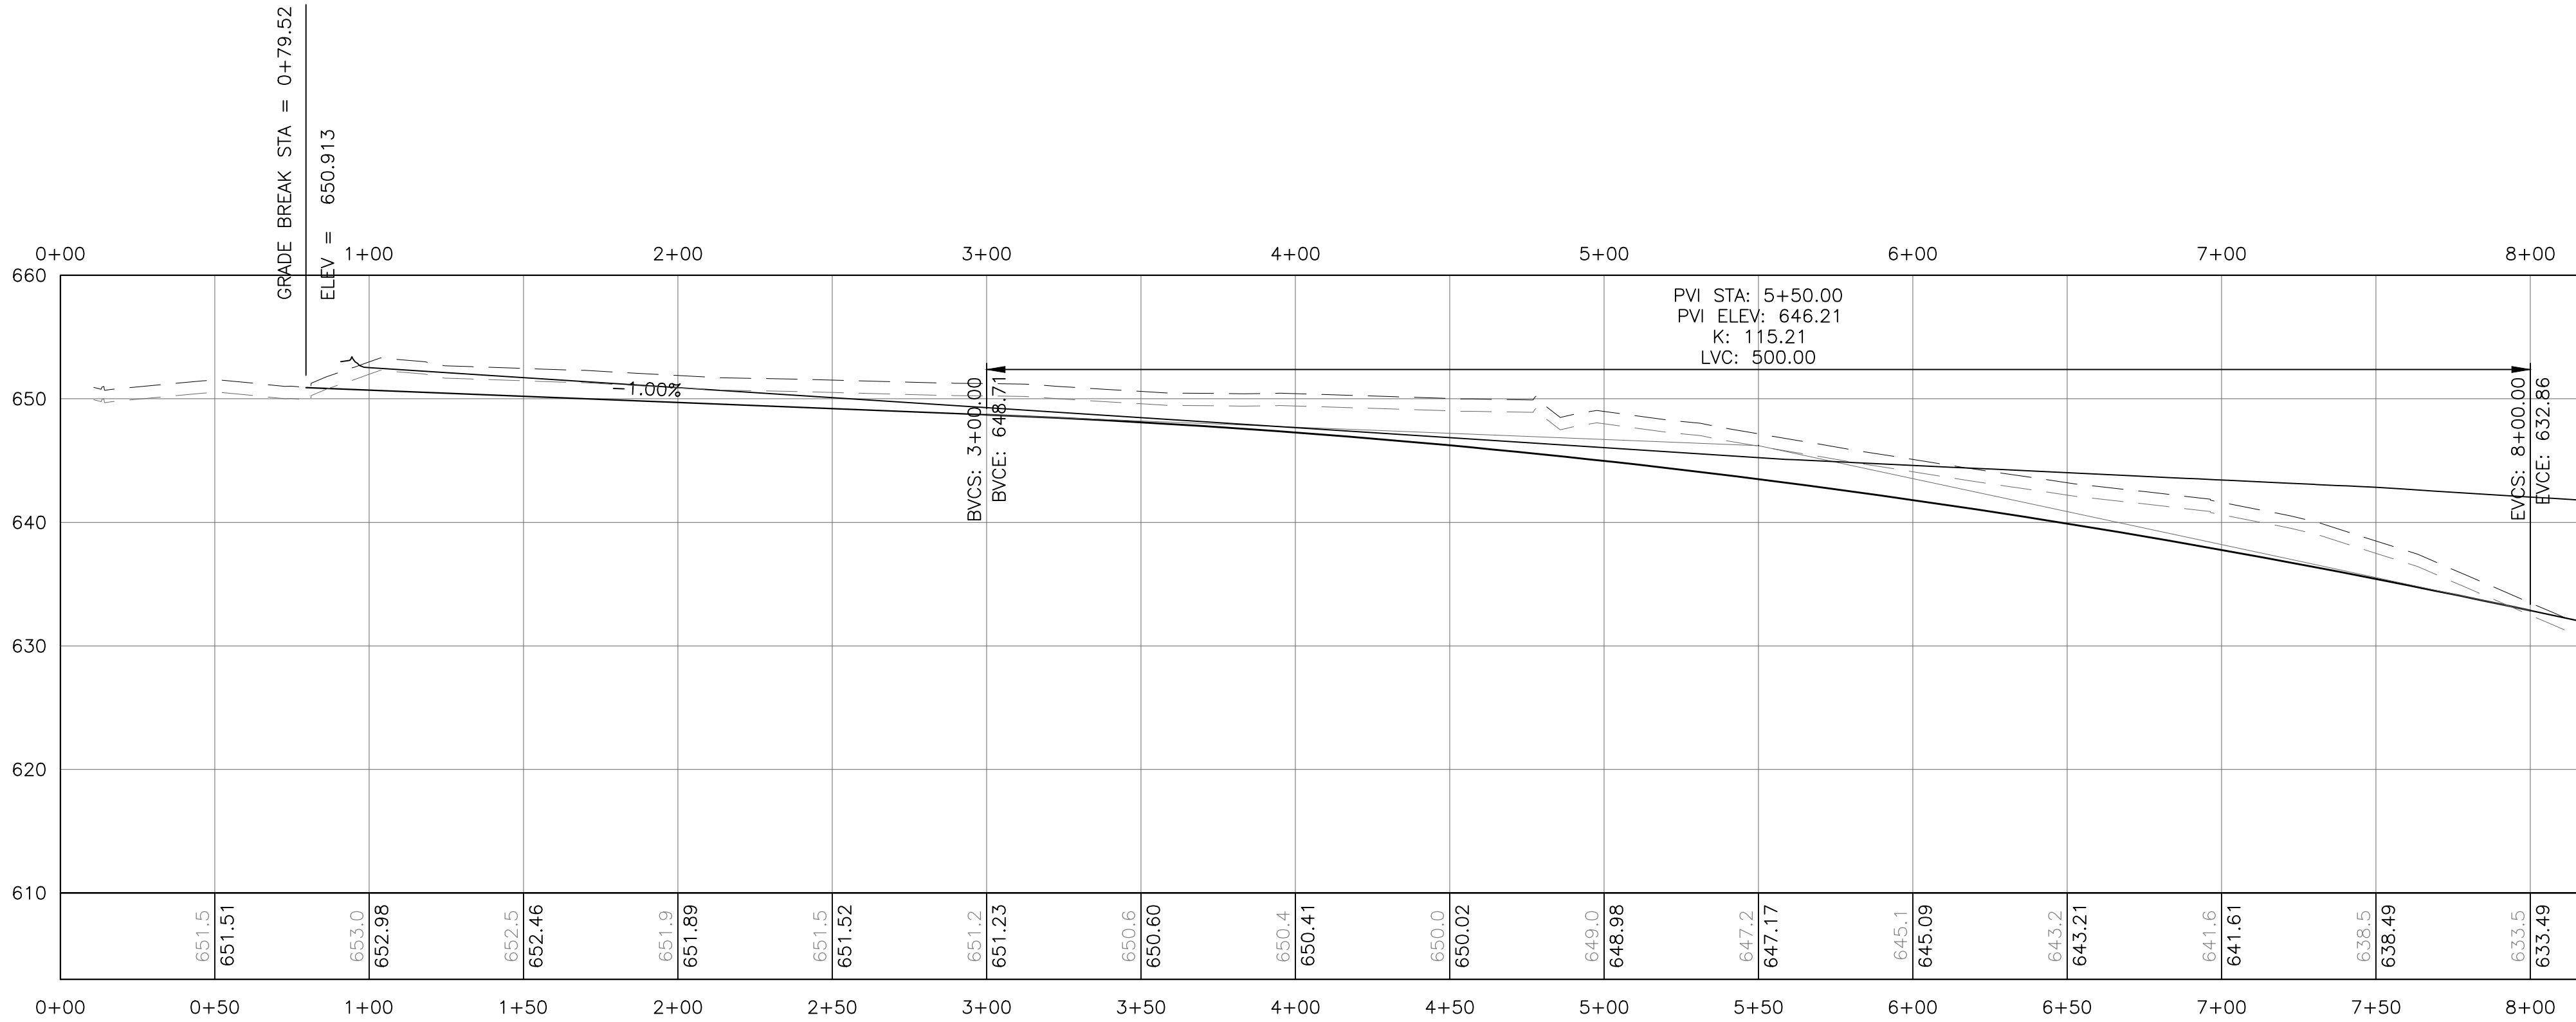

ROAD B: PROFILE VIEW
HORIZ. SCALE: 1" = 40'
VERT. SCALE: 1" = 10'

KEYNOTE TABLE		
①	11' LANDSCAPED MEDIAN WITH TREES AND RIVER COBBLES	② CS.0
②	6" CURB MEDIAN BORDER	④ CS.1
③	12' TRAVEL LANE: 6" AC / 10" BASE / 12" SUBBASE	① CS.0
④	6' BIKE LANE: 6" AC / 10" BASE / 12" SUBBASE	① CS.0
⑤	2.5' CURB AND GUTTER	④ CS.1
⑥	8' INSIDE GREENWAY	① CS.0
⑦	8' SIDEWALK: 4" CONCRETE	④ CS.1
⑧	5' OUTSIDE GREENWAY	① CS.0
⑨	4:1 MATCH LINE	① CS.0
⑩	12' MEDIAN TURNLANE: 6" AC / 10" BASE / 12" SUBBASE	① CS.0
⑪	TYPE "A" CATCH BASIN	① CS.1
⑫	TYPE "C" CATCH BASIN	② CS.1
⑬	30" RCP STORM DRAIN	② CS.2
⑭	STORM DRAIN MANHOLE	① CS.2
⑮	18" RCP STORM DRAIN	② CS.2
⑯	CUL-DE-SEC: 43' PAVED RADIUS 6" AC / 10" BASE / 12" SUBBASE	① CS.0
⑰	LIMIT OF PROPOSED 100' MENDOT ROW EASEMENT	

- LEGEND:
- EXISTING GROUND PROFILE
 - EXISTING GROUND -1' PROFILE
 - PROPOSED ROAD PROFILE
 - POTENTIAL FUTURE GRADING

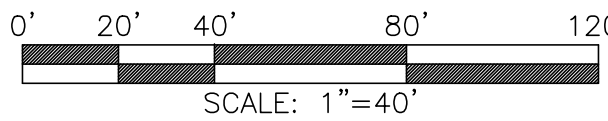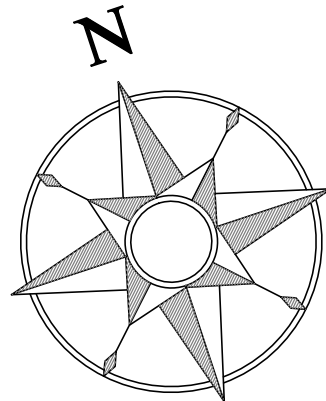

SCALE: 1"=40'

1"


GRAPHIC SCALE MEASURES 1 INCH ON FULL-SIZE PLANS.

DRAFT

LACO
EUREKA • UKIAH • SANTA ROSA
1-800-515-5054
www.lacoassociates.com


LIBERTY: PRELIMINARY ROADWAY DESIGN
PRELIMINARY DESIGN SUBMITTAL
ROAD B - PLAN & PROFILE
STA 0+00 - 8+00
FRIENDS OF LIBERTY, LLC
1307 MASONITE ROAD, UKIAH, CA 95482

DRAWN	BD
CHECK	RLW
APPROVED	RLW
DATE	4/20/2018
JOB NUMBER	7583.14
SHEET	DRAWING
11	C1.5

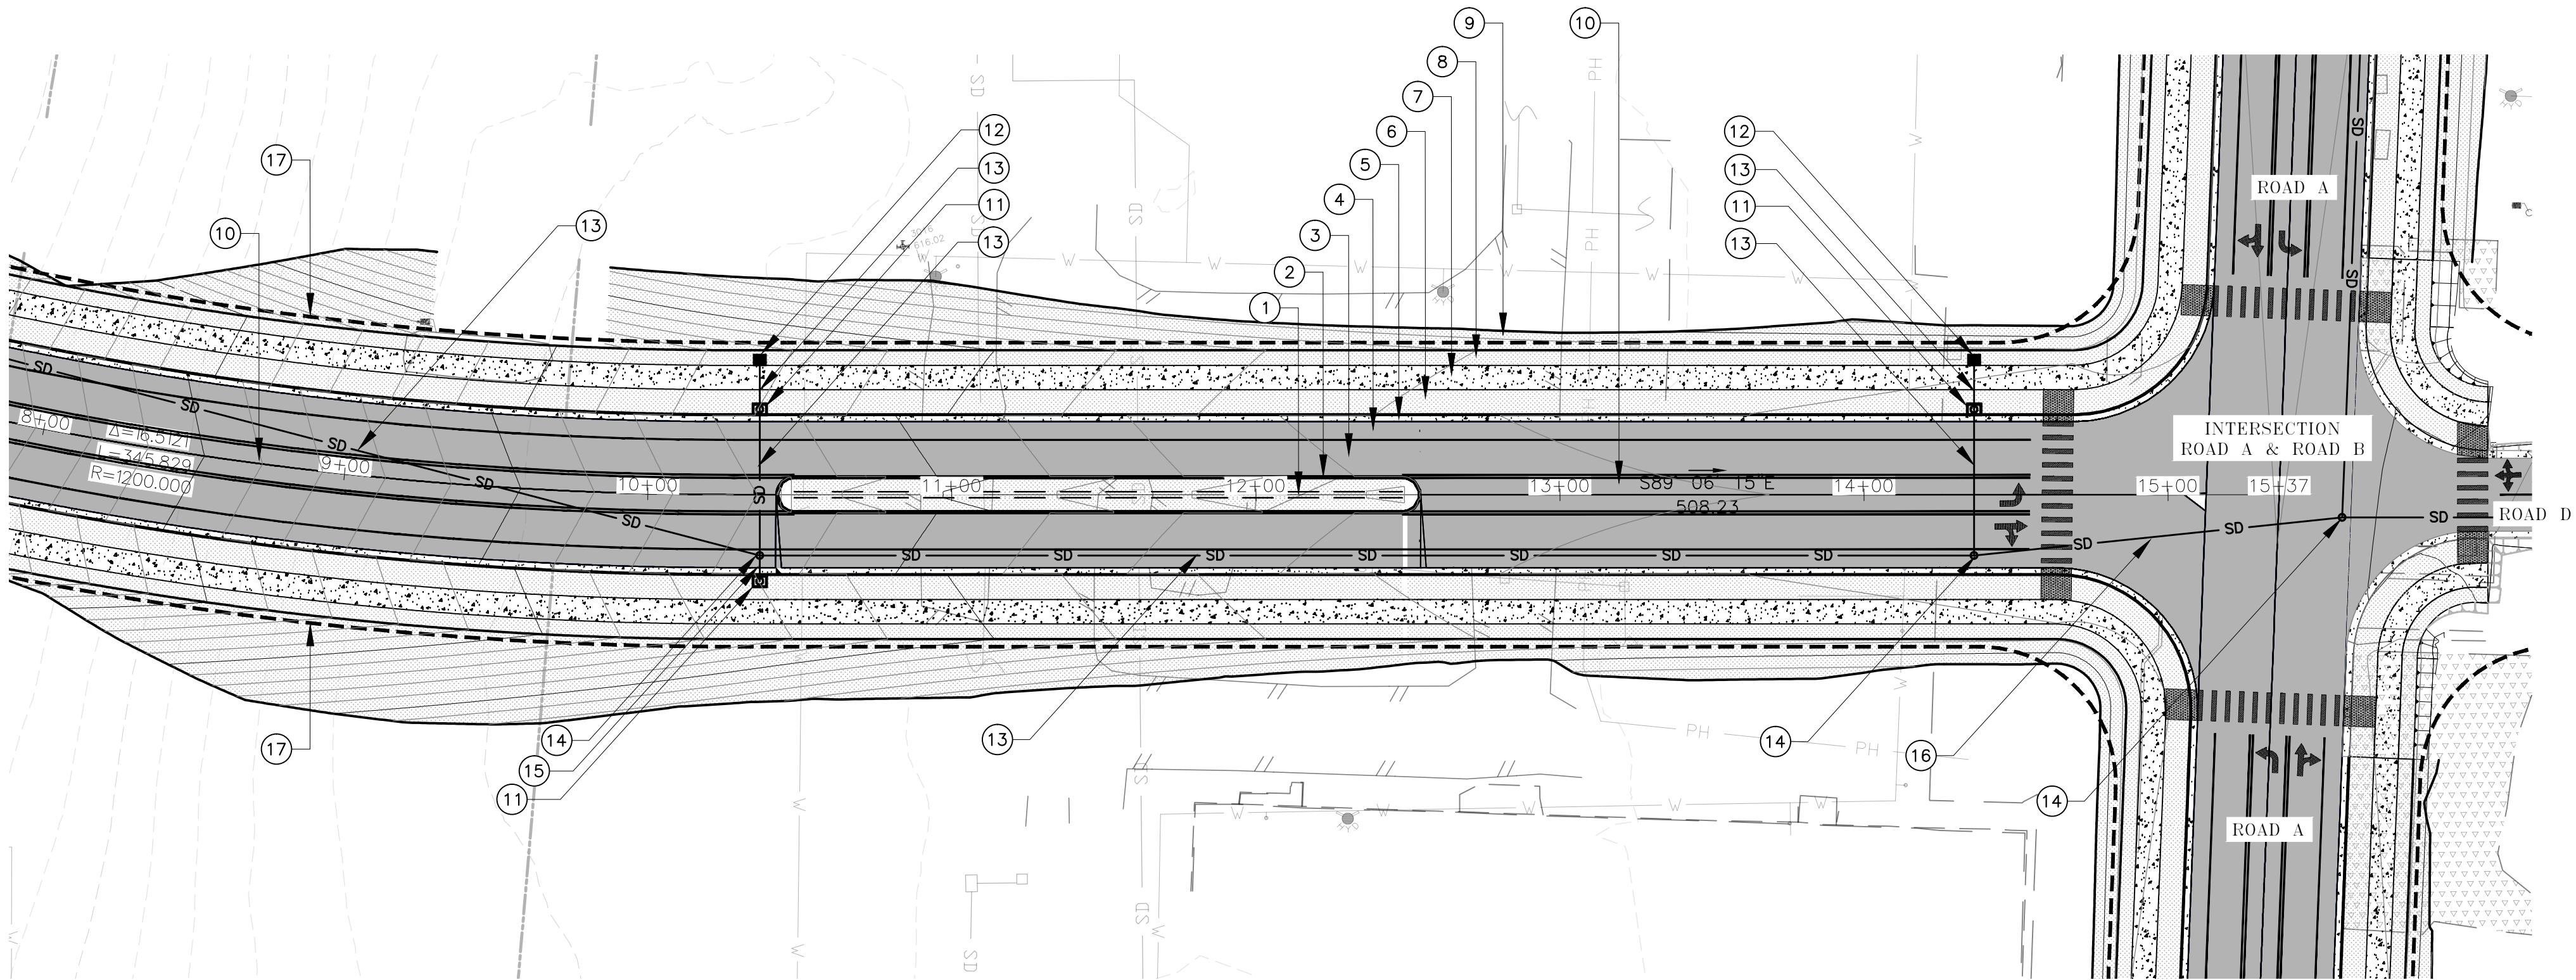

ROAD B: PLAN VIEW

1" = 40'


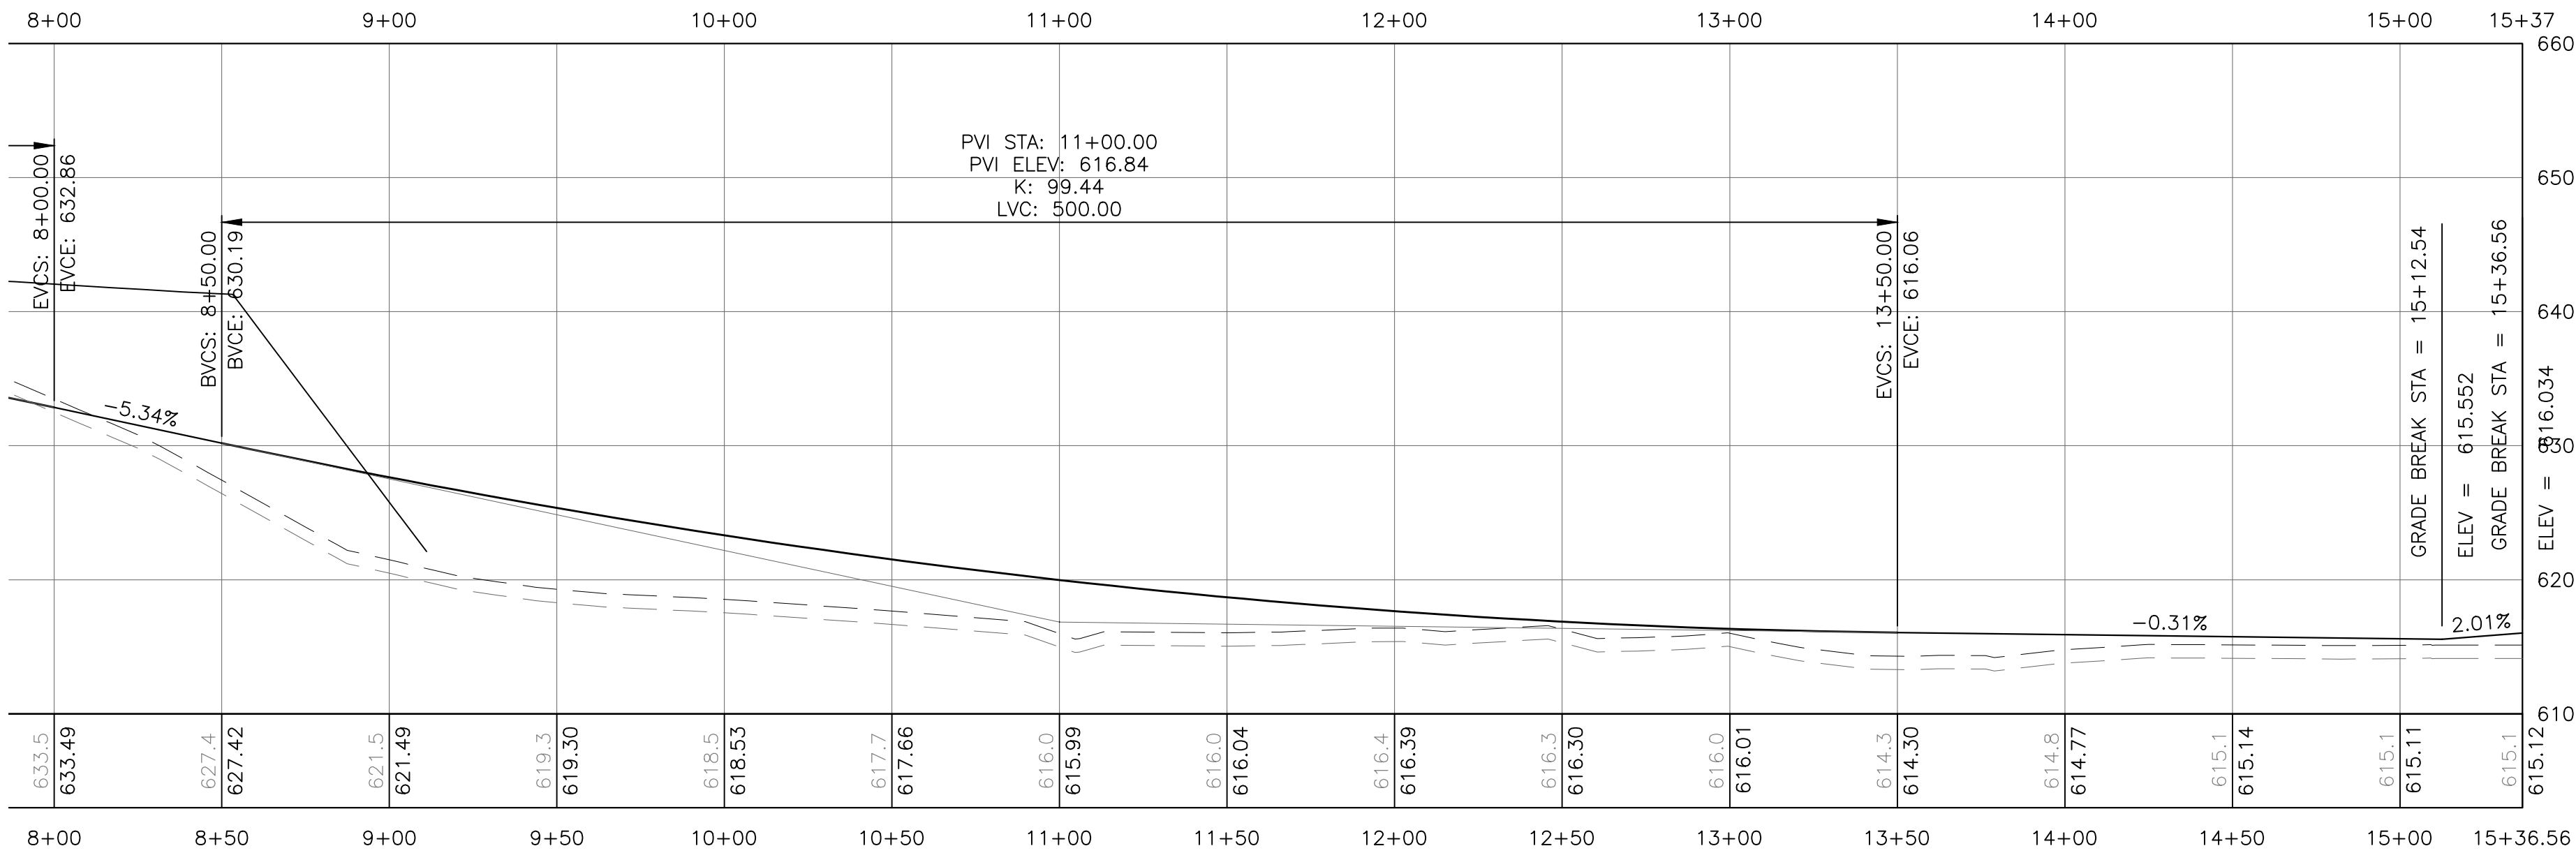


ROAD B: PROFILE VIEW

HORIZ. SCALE: 1" = 40'
VERT. SCALE: 1" = 10'

KEYNOTE TABLE		
①	11' LANDSCAPED MEDIAN WITH TREES AND RIVER COBBLES	② C5.0
②	6" CURB MEDIAN BORDER	④ C5.1
③	12' TRAVEL LANE: 6" AC / 10" BASE / 12" SUBBASE	① C5.0
④	6' BIKE LANE: 6" AC / 10" BASE / 12" SUBBASE	① C5.0
⑤	2.5' CURB AND GUTTER	④ C5.1
⑥	8' INSIDE GREENWAY	① C5.0
⑦	8' SIDEWALK: 4" CONCRETE	④ C5.1
⑧	5' OUTSIDE GREENWAY	① C5.0
⑨	4:1 MATCH LINE	① C5.0
⑩	12' MEDIAN TURNLANE: 6" AC / 10" BASE / 12" SUBBASE	① C5.0
⑪	TYPE "A" CATCH BASIN	① C5.1
⑫	TYPE "C" CATCH BASIN	② C5.1
⑬	30" RCP STORM DRAIN	② C5.2
⑭	STORM DRAIN MANHOLE	① C5.1
⑮	18" RCP STORM DRAIN	② C5.2
⑯	36" RCP STORM DRAIN	② C5.2
⑰	LIMIT OF PROPOSED 100' MENDOT ROW EASEMENT	

LEGEND:
— — — — — EXISTING GROUND PROFILE
— — — — — EXISTING GROUND -1' PROFILE
— — — — — PROPOSED ROAD PROFILE
— — — — — POTENTIAL FUTURE GRADING

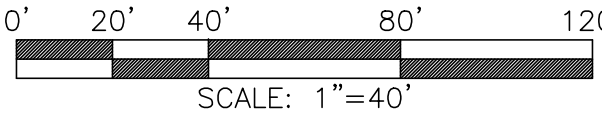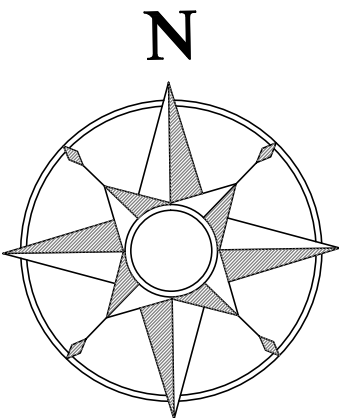

GRAPHIC SCALE MEASURES 1 INCH ON FULL-SIZE PLANS.

DRAFT

LACO
EUREKA • UKIAH • SANTA ROSA
1-800-515-5054
www.lacoassociates.com

LIBERTY: PRELIMINARY ROADWAY DESIGN
PRELIMINARY DESIGN SUBMITTAL
ROAD B - PLAN & PROFILE
STA 8+00 - 15+37
FRIENDS OF LIBERTY, LLC
1307 MASONITE ROAD, UKIAH, CA 95482

DRAWN	BD
CHECK	RLW
APPROVED	RLW
DATE	4/20/2018
JOB NUMBER	7583.14
SHEET	DRAWING
12	C1.6