


- Housing
- Medical & Mental Health Services
- Programs & Services
- Public Access, Visitation, Programs
- Support Spaces

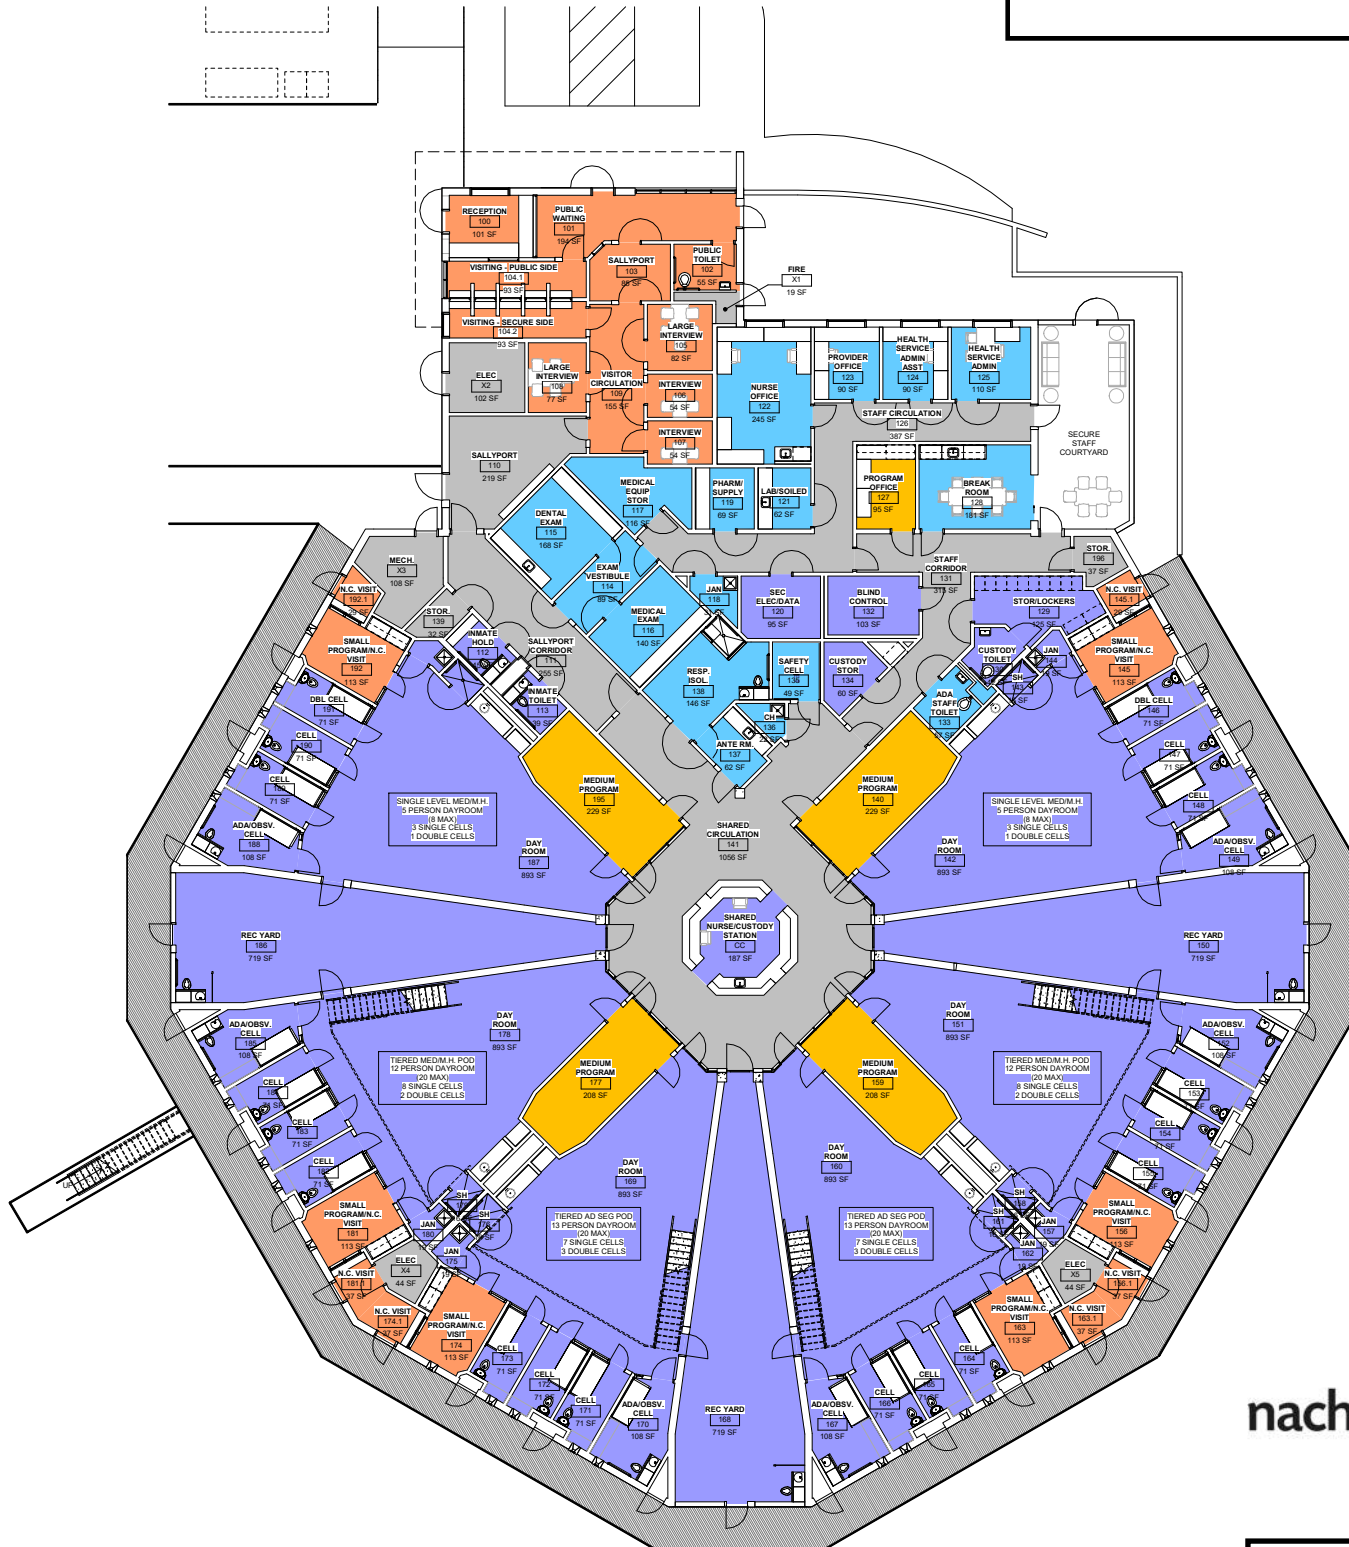

600 Q Street, Suite 100
Sacramento, CA 95811
www.nachtley.com
P 916.329.4000

FLOOR PLAN
UPDATES 10-24-2018