



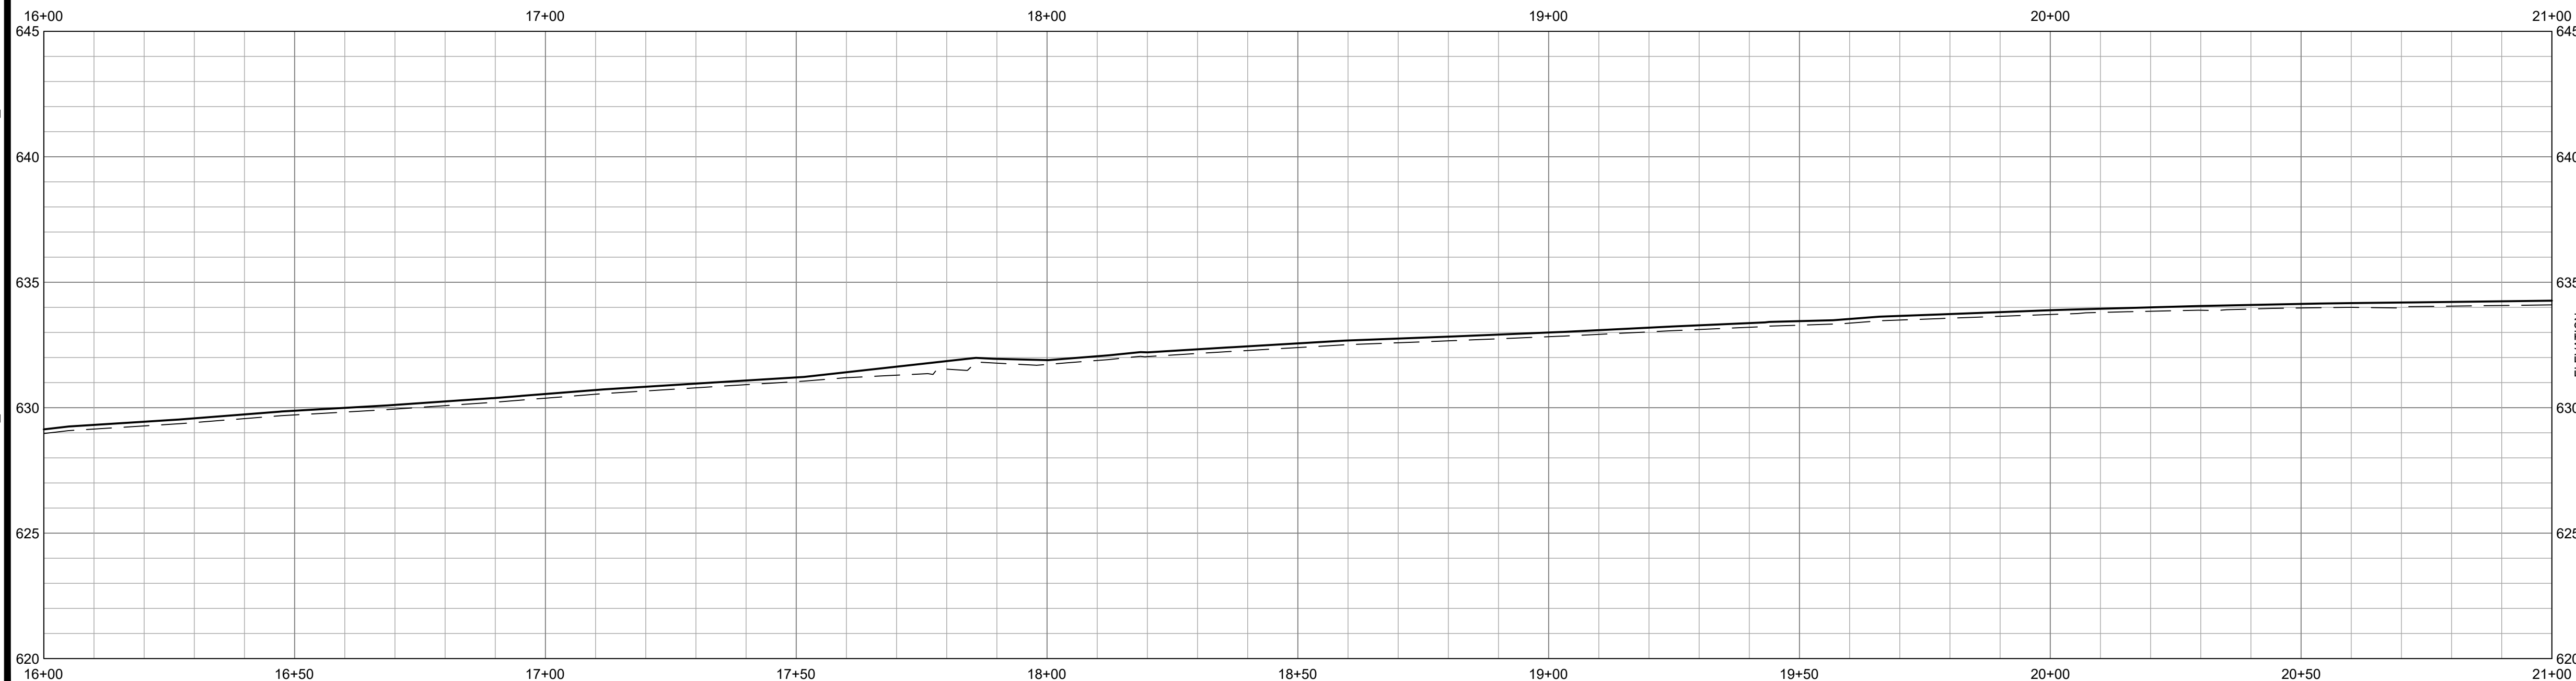

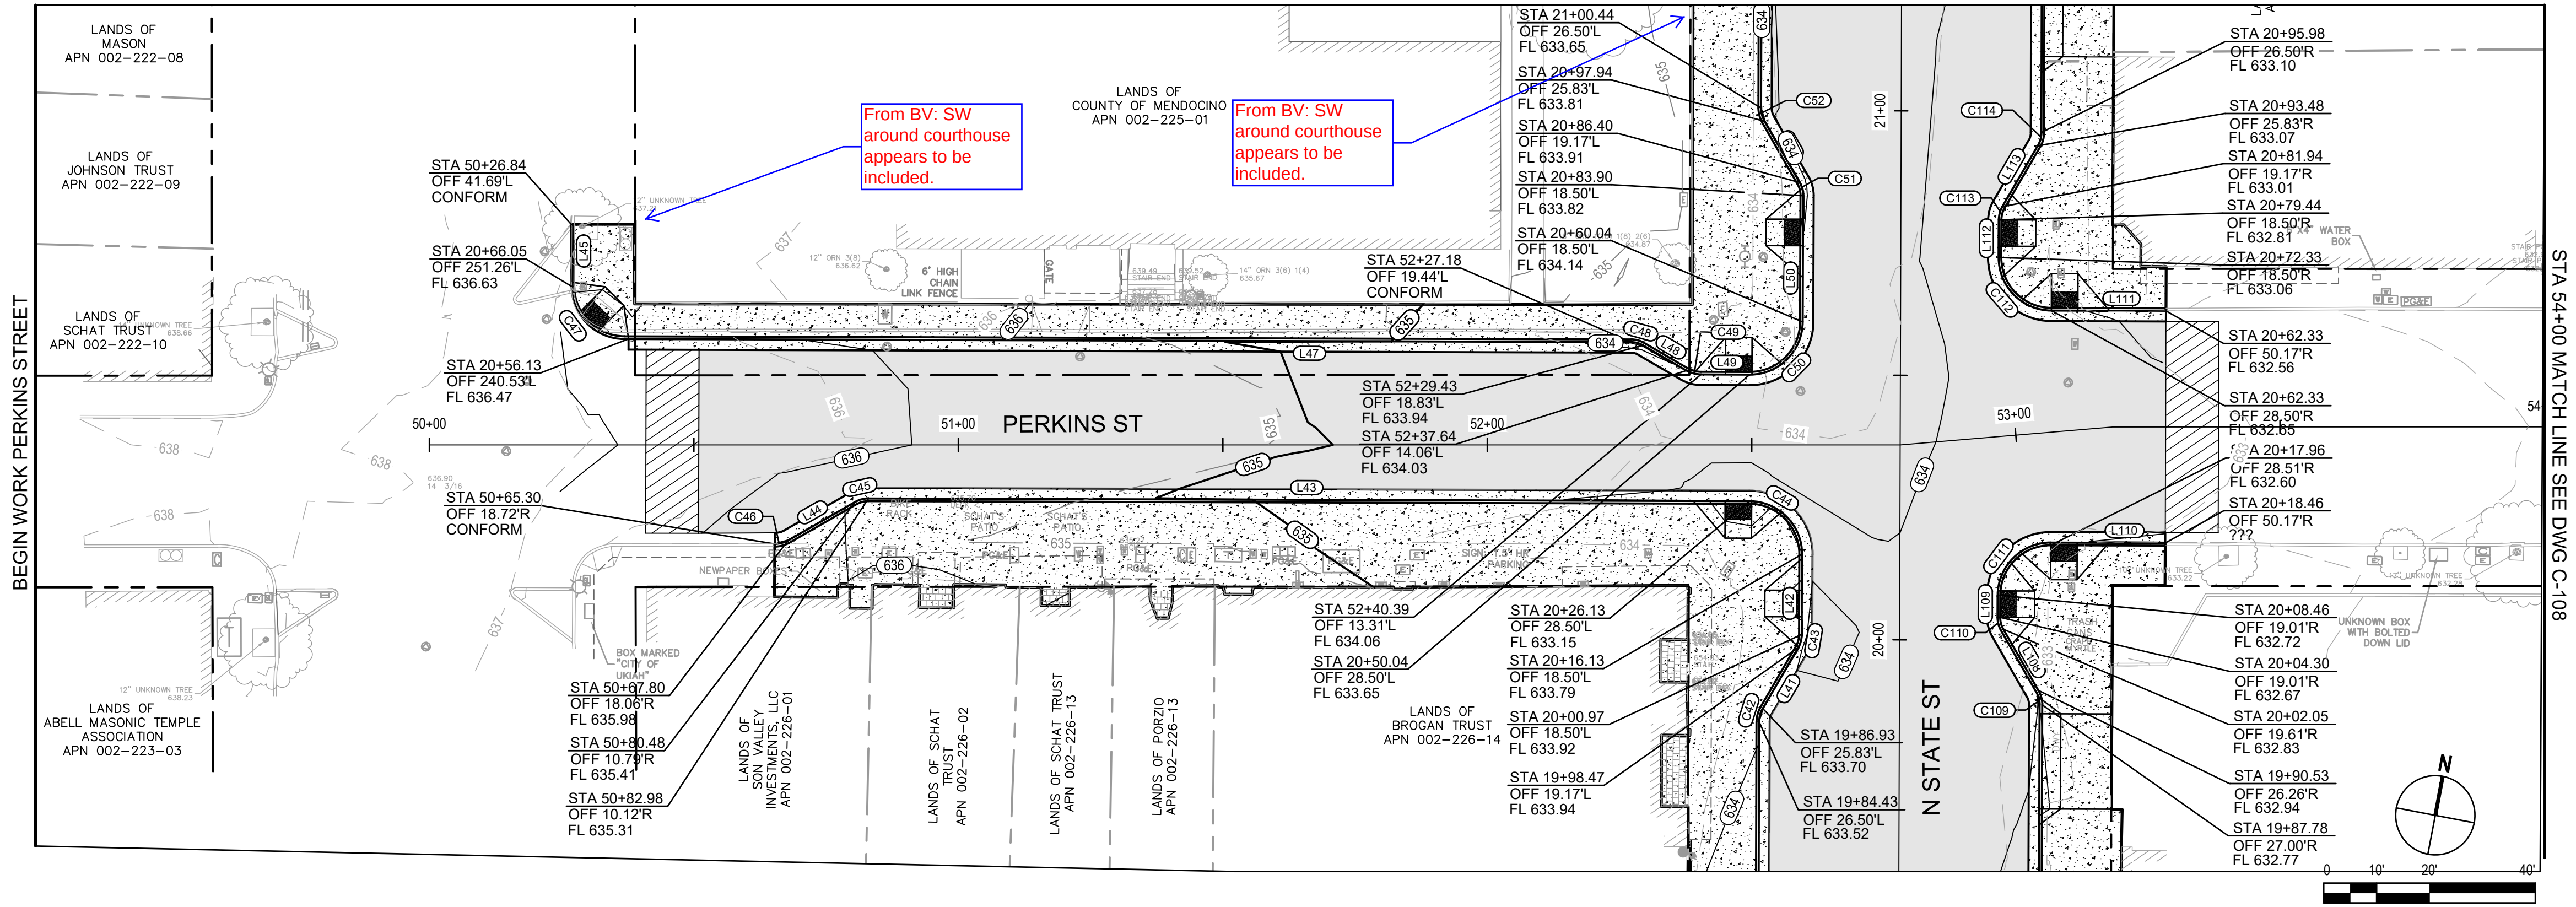

IMPROVEMENT PLAN PERKINS STREET

SCALE: 1" = 20'

CONSTRUCTION LEGEND

- HMA PAVEMENT
- CONCRETE CURB AND GUTTER, SIDEWALK, BULBOUTS, AND CURB RAMPS
- LANDSCAPING
- (N) OVERLAY TO (E) PAVEMENT CONFORM PER

LINE TABLE

LINE #	LENGTH	DIRECTION
L41	13.32	N19°22'30"E
L42	15.16	N10°37'24"W
L43	166.54	S79°22'36"W
L44	14.62	S49°22'30"W
L45	11.72	N11°04'01"W
L47	190.32	S79°22'36"W
L48	9.49	N70°37'30"W
L49	9.21	S79°22'36"W

LINE TABLE

LINE #	LENGTH	DIRECTION
L50	23.86	S10°37'24"E
L51	13.32	S40°37'30"E
L108	13.30	N40°37'30"W
L109	4.17	N10°37'30"W
L110	21.66	N79°22'36"E
L111	21.67	N79°22'36"E
L112	7.11	S10°37'24"E
L113	13.32	S19°22'30"W

CURVE TABLE

CURVE #	LENGTH	RADIUS	DELTA
C42	2.62	5.00	29°59'54"
C43	2.62	5.00	29°59'54"
C44	15.71	10.00	90°00'00"
C45	2.62	5.00	30°00'06"
C46	2.61	5.00	29°55'22"
C47	15.63	10.00	89°33'25"
C48	2.36	4.50	29°59'54"
C49	2.88	5.50	29°59'54"

CURVE TABLE

CURVE #	LENGTH	RADIUS	DELTA
C50	15.71	10.00	90°00'00"
C51	2.62	5.00	30°00'06"
C52	2.62	5.00	30°00'06"
C109	2.62	5.00	30°00'06"
C110	2.62	5.00	30°00'00"
C111	15.71	10.00	90°00'06"
C112	15.71	10.00	90°00'00"
C113	2.62	5.00	29°59'54"

CURVE TABLE

CURVE #	LENGTH	RADIUS	DELTA
C114	2.62	5.00	29°59'54"


LOCATION OF EXISTING UTILITIES AND STRUCTURES ARE FROM AVAILABLE RECORD MAPS, EXACT LOCATION AND COMPLETENESS ARE NOT GUARANTEED. CONTRACTOR SHALL NOTIFY UNDERGROUND SERVICE ALERT (USA) AT (800) 227-2600 OR DIAL 811 A MINIMUM OF 48 HOURS PRIOR TO ANY EXCAVATION AND POTHOLE FOR EXACT LOCATION.

SHEET GENERAL NOTES

- CONTRACTOR SHALL PERFORM ALL UNDERGROUND UTILITY WORK, CONCRETE WORK, SURFACE RESTORATION WORK, AND PERFORM ALL DIGOUT AND REPAIR WORK, SUCH AS PLACING LEVELING COURSE AND SEPARATION FABRIC, PRIOR TO FINAL HOT MIX PAVING.
- APPLY TACK COAT TO ALL ADJACENT (E) AC IMPROVEMENTS OR CONCRETE SURFACES AND AT JOINT BETWEEN (E) AND (N) IMPROVEMENTS.
- SEE SHEET G-004 FOR TYPICAL SECTIONS.
- SEE CURB RAMPS AND DRIVEWAYS ENLARGED PLANS FOR HORIZONTAL AND VERTICAL INFORMATION NOT SHOWN.

SHEET KEYNOTES

- INSTALL CURB AND GUTTER PER CITY STANDARD 102
- INSTALL SIDEWALK PER CITY STANDARD 102
- INSTALL DRIVEWAY APPROACH PER CITY STANDARD 102
- INSTALL BULBOUT PER CITY STANDARD 102
- INSTALL CURB RAMP PER CITY STANDARD 111
- INSTALL STREET MONUMENT PER CITY STANDARD 140

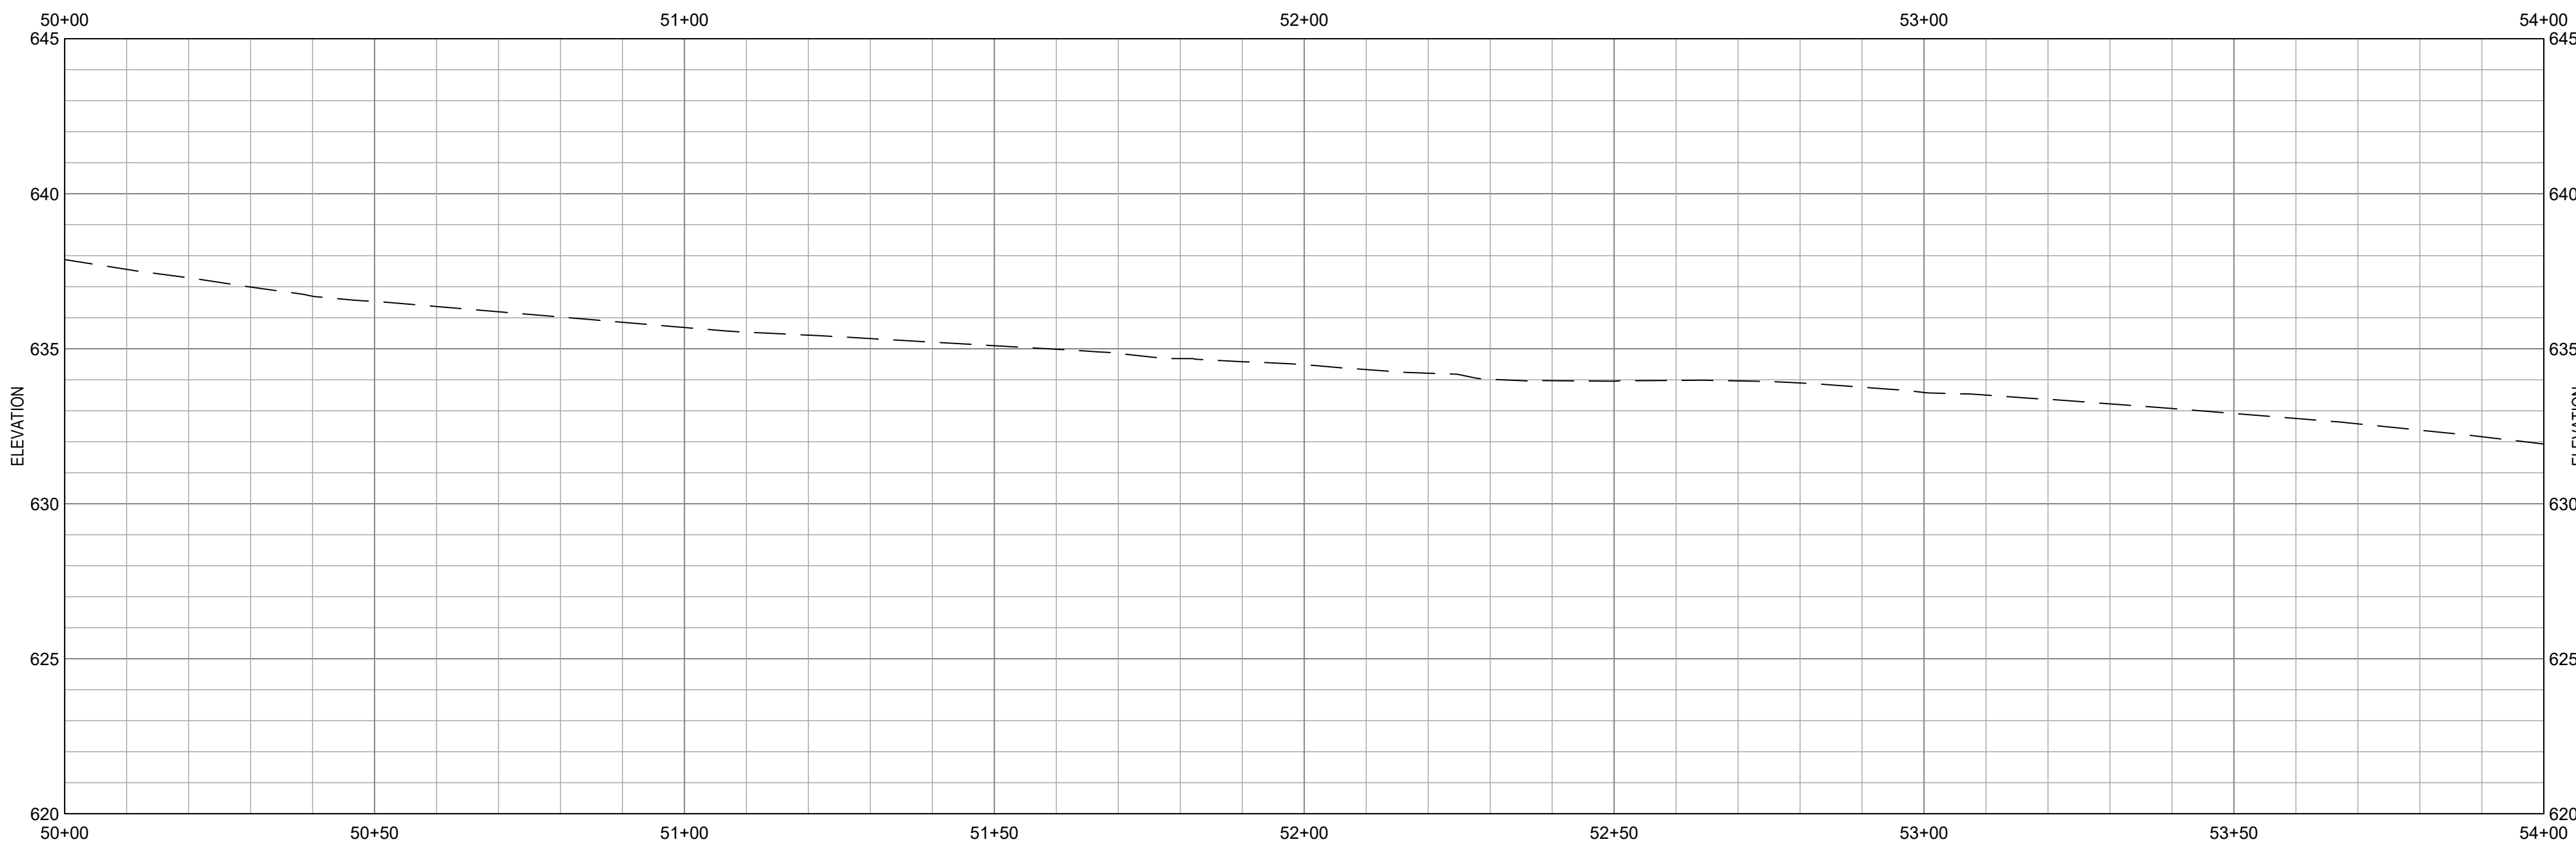

IMPROVEMENT PROFILE PERKINS STREET

SCALE: HORIZ 1"=20', VERT 1"=4'

IDENTIFICATION STAMP
DIV. OF THE STATE ARCHITECT
APP. ##-####-## INC. #

REVIEWED FOR
SS ☐ FLS ☐ ACS ☐
DATE: _____

GHD Inc.
2235 Mercury Way, Suite 150
Merced, CA 95341
Tel: 707.523.1010 Fax: 707.527.8879
W: www.ghd.com



BAR IS ONE INCH ON
ORIGINAL DRAWING

1"

REUSE OF DOCUMENTS
This document and the ideas and designs incorporated herein, as an instrument of professional service, is the property of GHD and shall not be reused in whole or in part for any other project without GHD's written authorization.
© 2019 GHD

MARK	DATE	DESCRIPTION	ISSUE
	4-26-2019	90% SUBMITTAL	

CITY OF UKIAH
UKIAH DOWNTOWN
STREETSCAPE
IMPROVEMENT PLAN
STA. 50+00 - STA. 54+00

PROJ NO: 11191705
DRWN: CP CHKD: JS

C-107

SHEET 42 OF 105

