


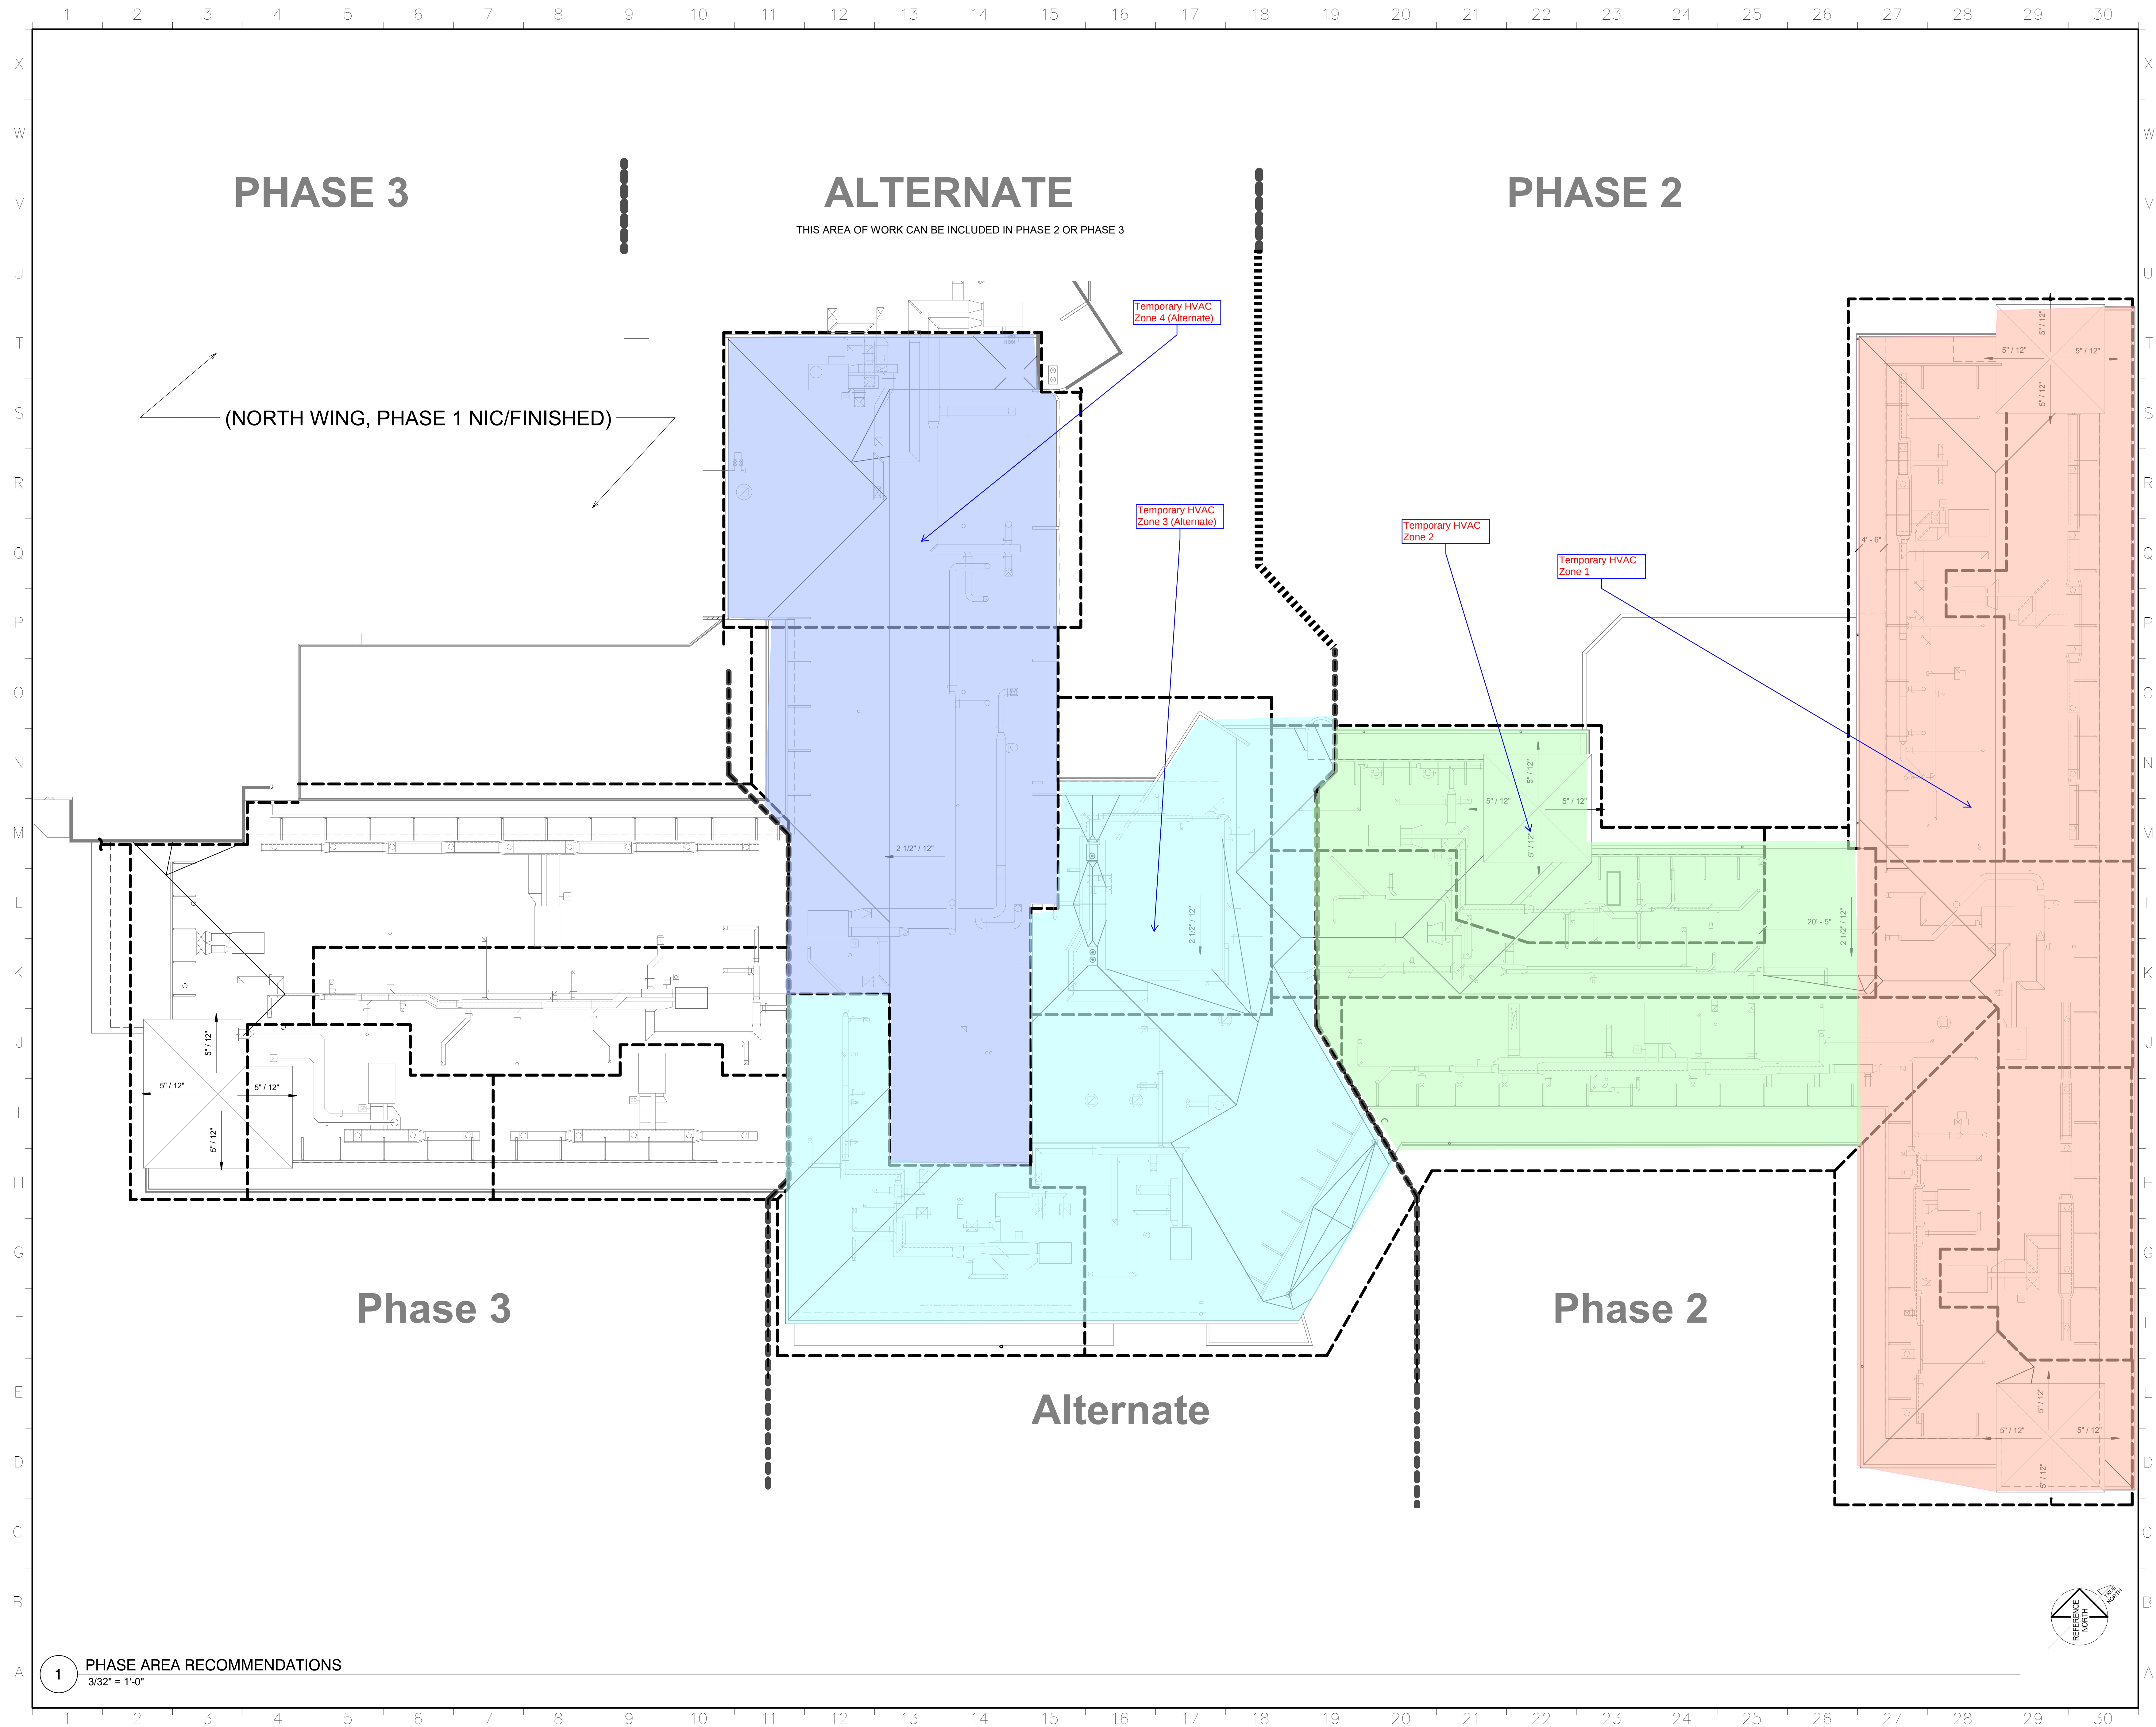

REV	DESCRIPTION	INIT	DATE

100% DESIGN DEVELOPMENT SET	
CONSTRUCTION DOCUMENTS SET	10-04-17
ISSUED FOR PLAN CHECK	
ISSUED FOR PERMIT	
ISSUED FOR BID	
ISSUED FOR CONSTRUCTION	



CONSULTANT:


INTERACTIVE RESOURCES

ARCHITECTURE • PLANNING • ENGINEERING

MENDOCINO
COUNTY
ADMINISTRATION
CENTER – SOUTH
WING PHASES

860 N. BUSH STREET
UKIAH, CA 95482

KEY PLAN PHASE

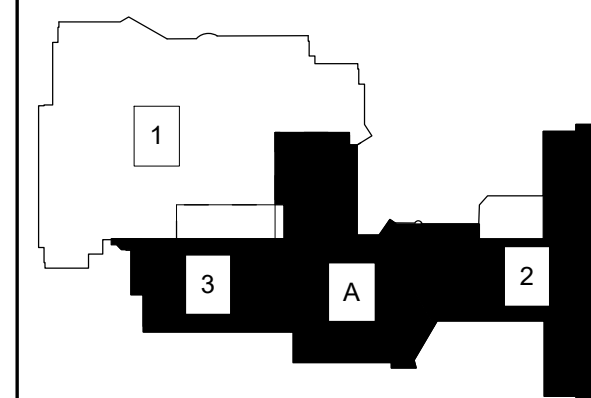

SHEET TITLE:

PHASE REFERENCE

PROJ. NO.	2013-084-26	
PREPARATION AND REVIEW		
DRAWN BY:	bsf	
DESIGNER:	BSF	
PROJ MGR:	BSF	
PEER REVIEW	doug	
SHEET NUMBER:		

A001